



Sudurlid

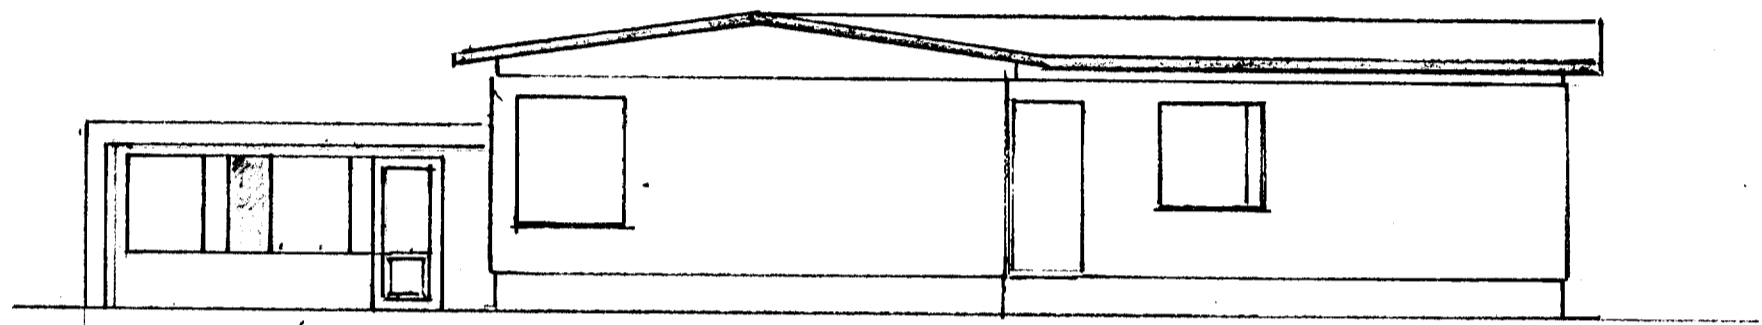


6.35 m  
125-126-78-127-61-85-35

Vesturlid

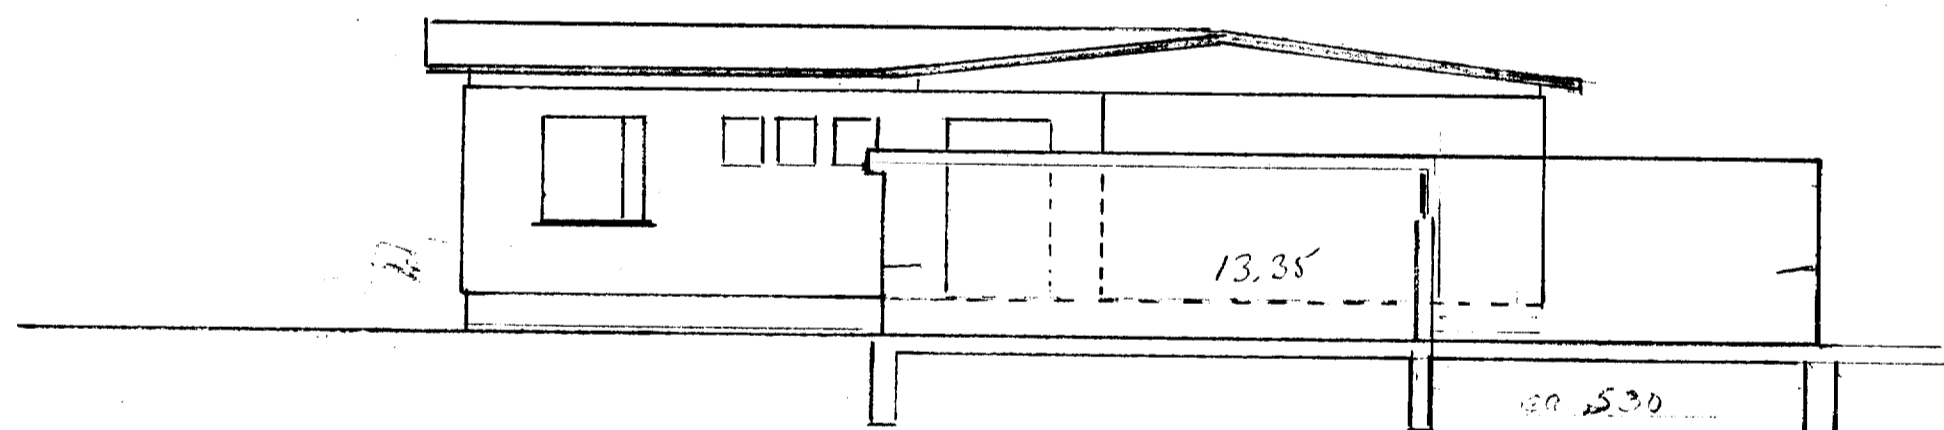


Austurlid

lot 21.20 m<sup>2</sup> 58.12 m<sup>3</sup>  
 SAMPYKTI BYGGINGANEFND  
 Lidaaki 2-10-78  
 BYGGINGAVALURUNIR VITUM NIAATYUM

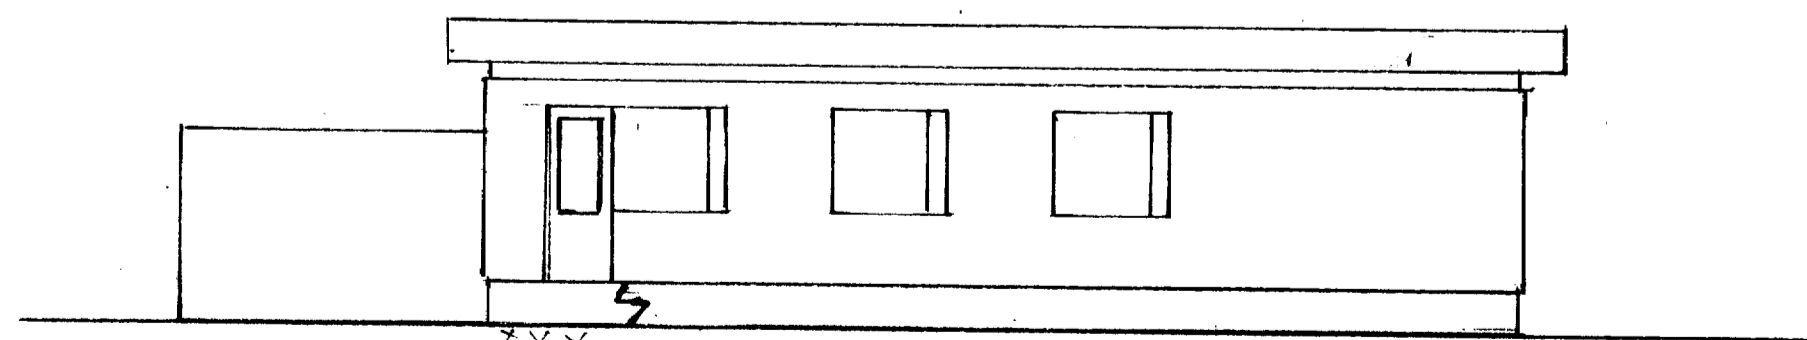

Nordurlid

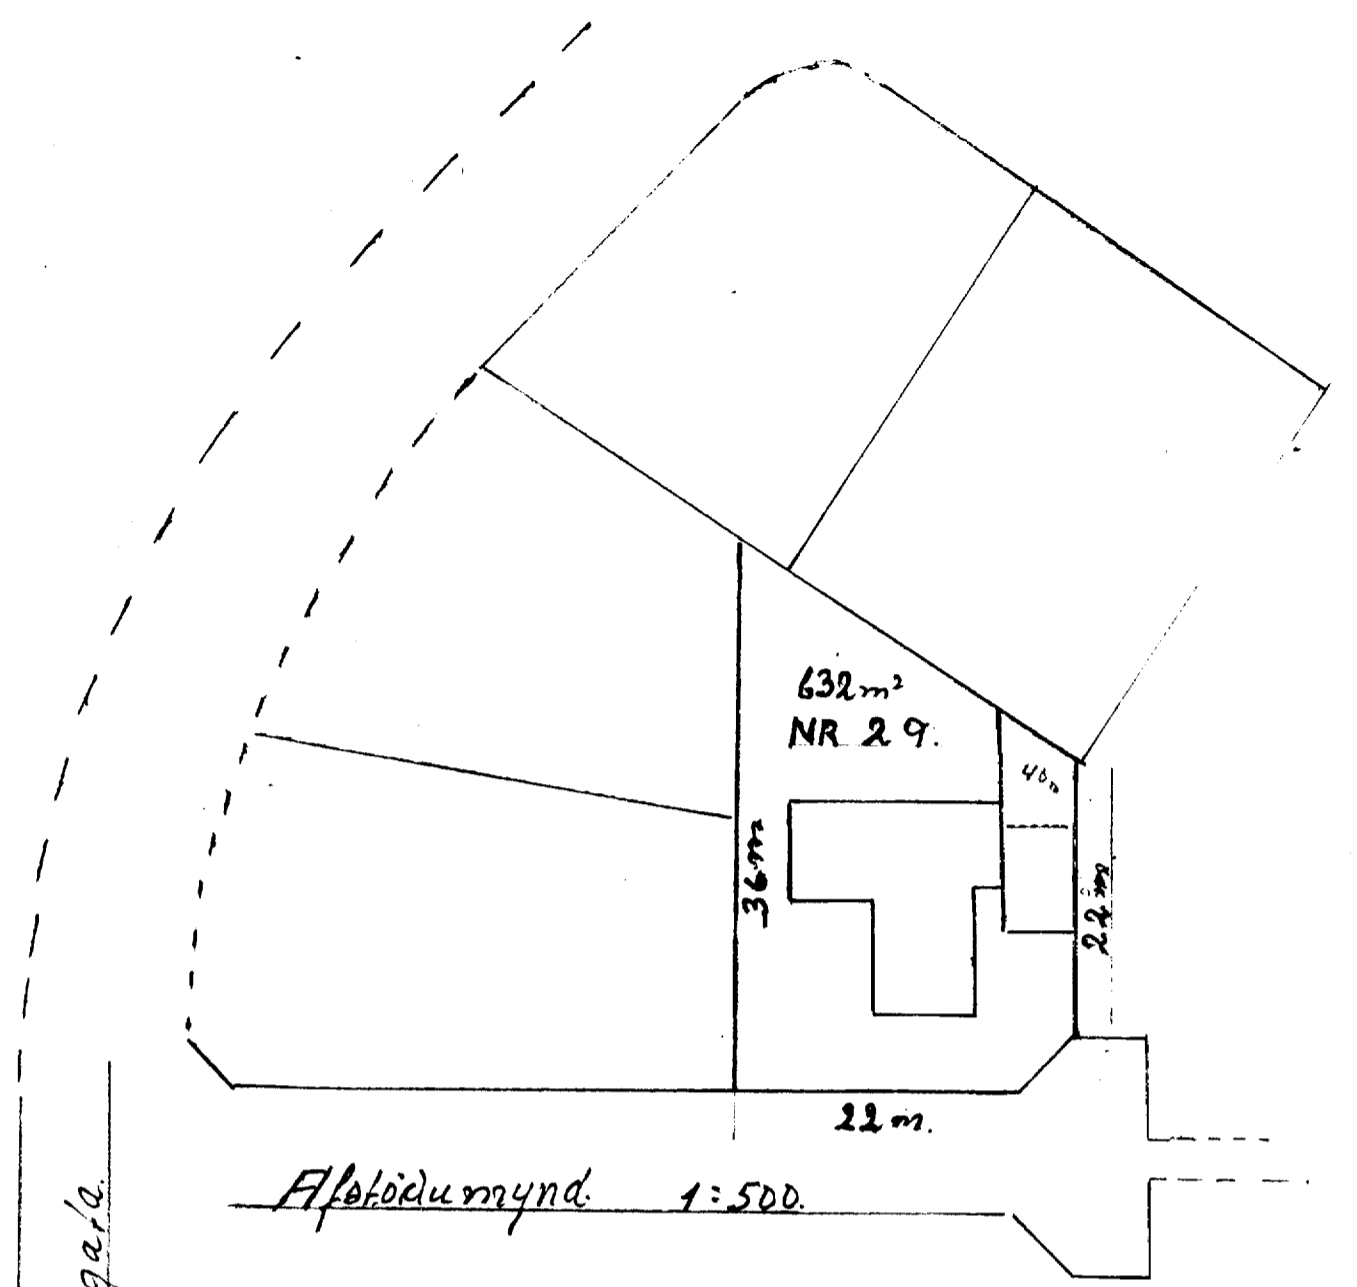

Brattagata

Flötudumynd 1:500

mál 1:100.

Brattagata 29.