

STÆÐIR . BRUTTO .


ÍBÚÐARHÚS : 168.18 M² ; 577.31 M³

BÍLSKÝLI, HITI, G. : 22.78 " ; 54.67 "

190.96 M² 631.98 M³

1142 Samp. i bygginganetud

11-4-72

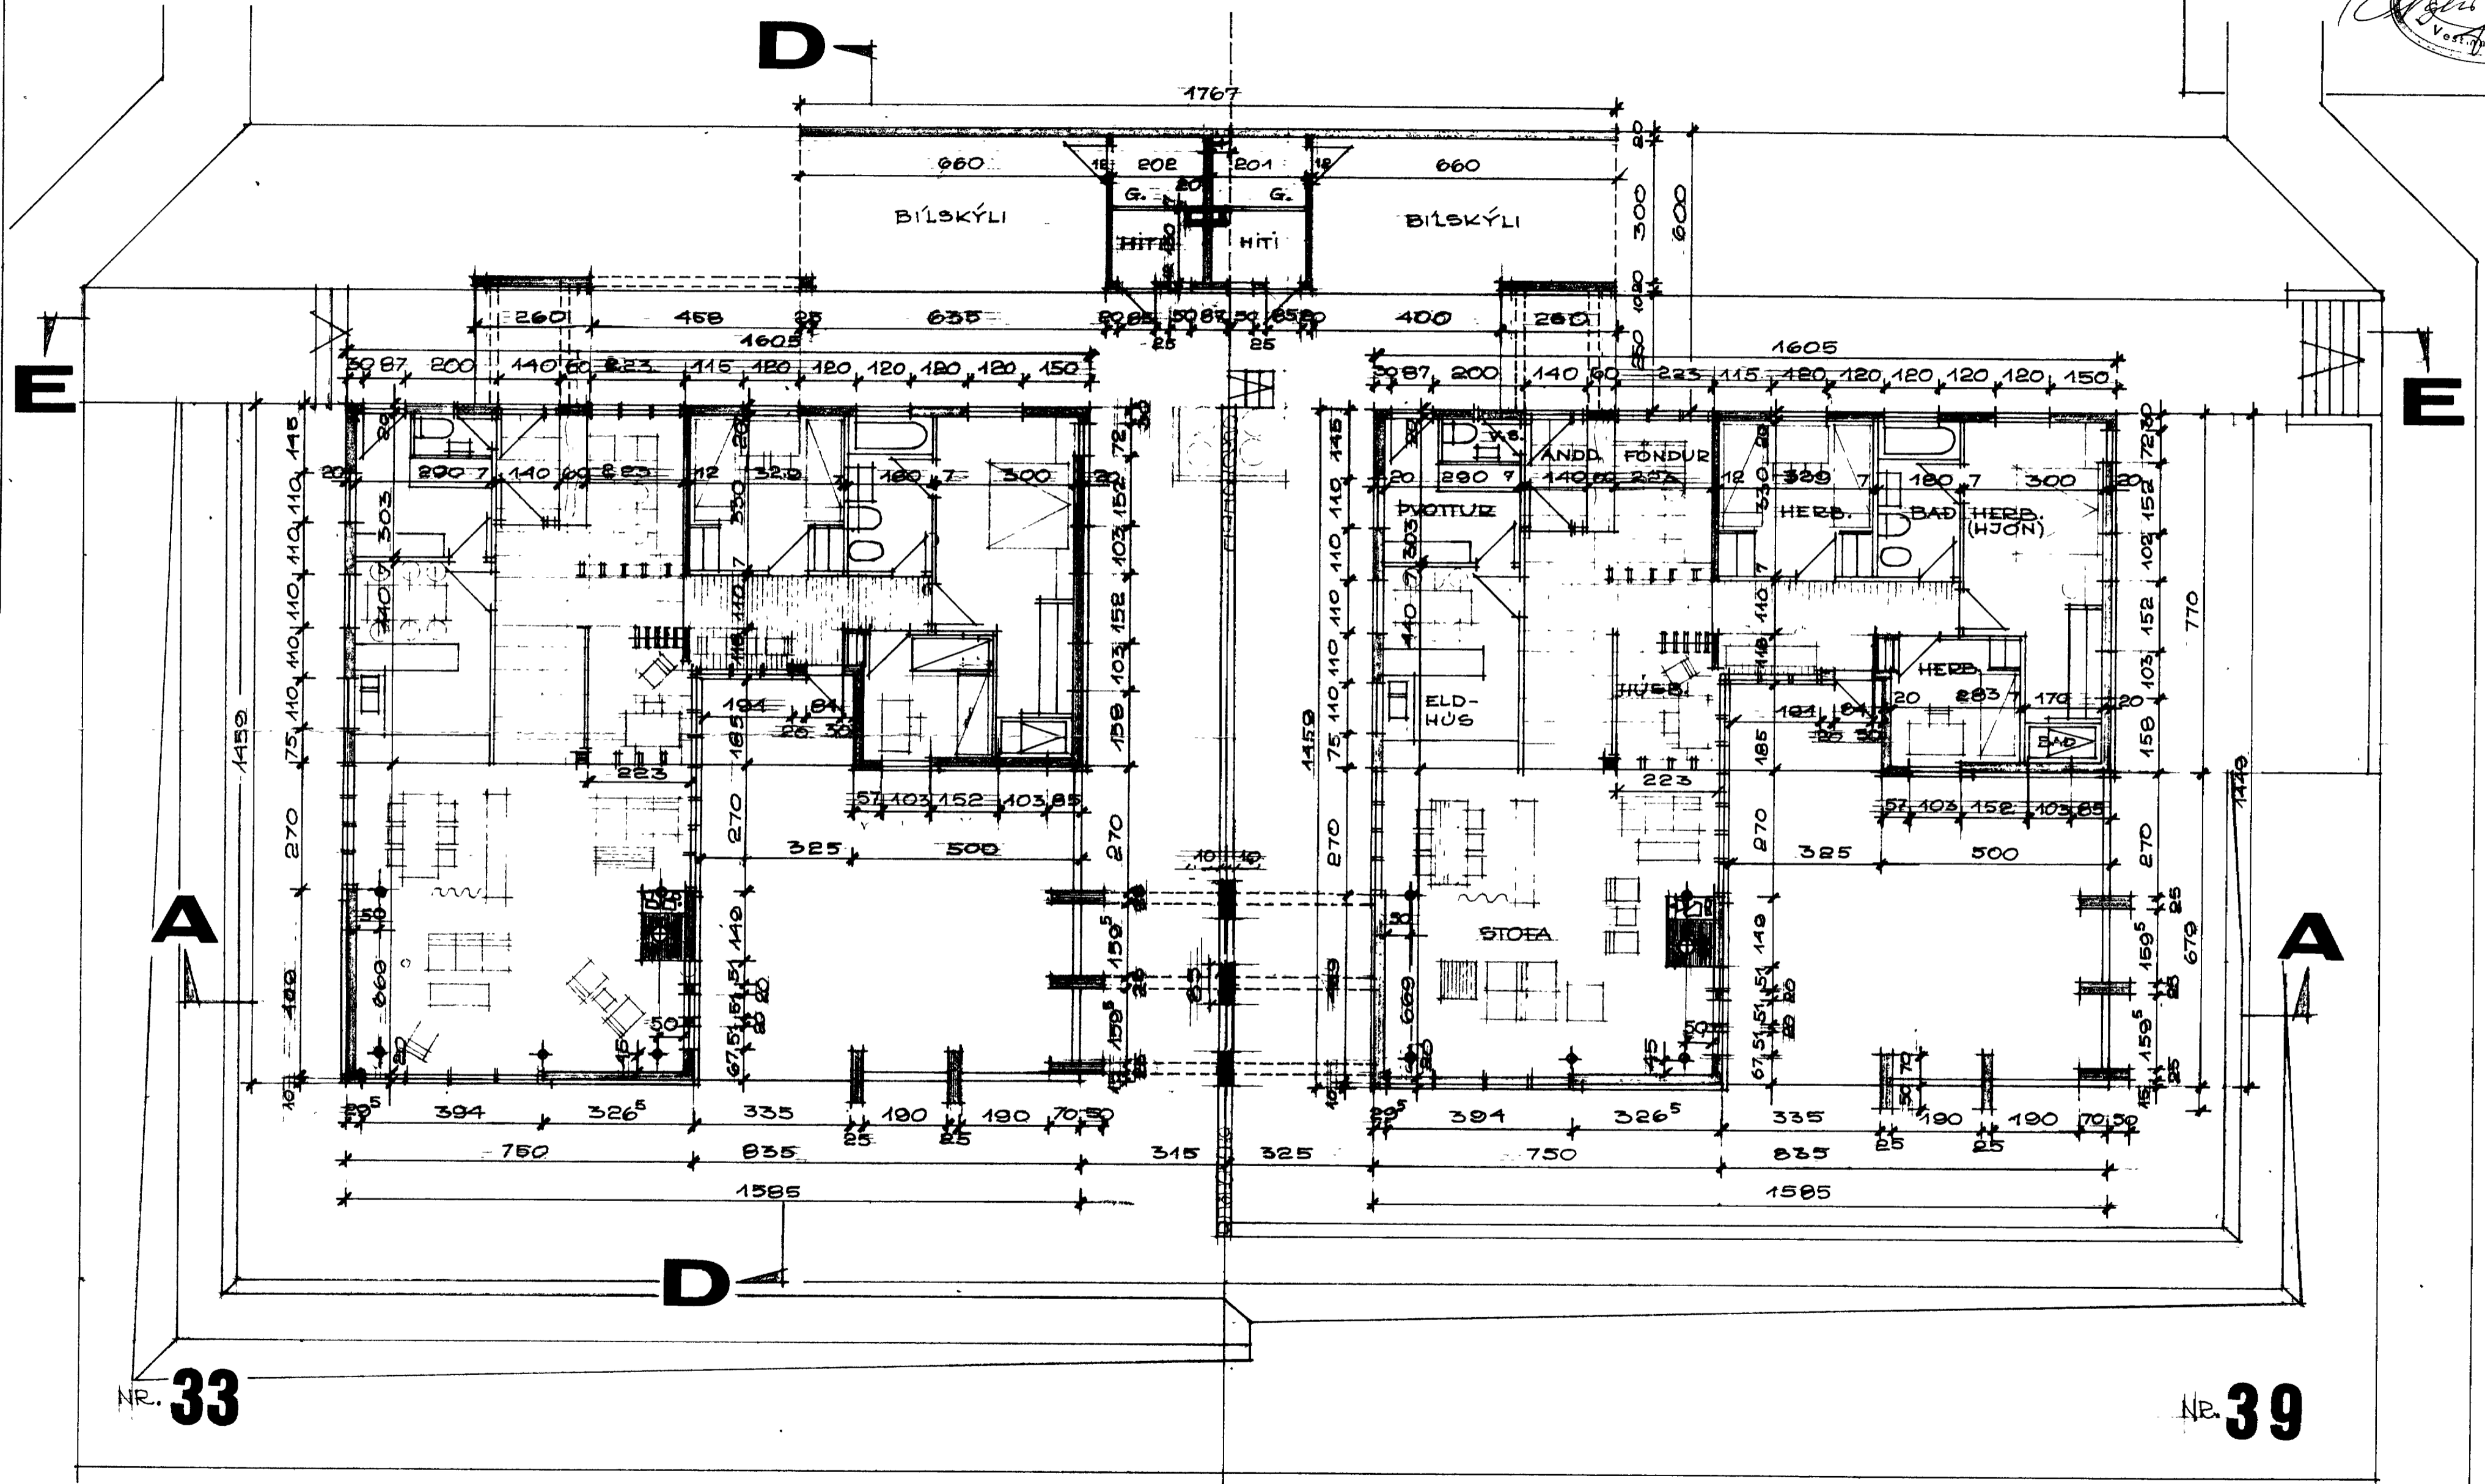

NR. 33

NR. 39

ERLENDUR HELGASON ARKITEKT F.A.I.		
ÍBÚÐARHÚS NR. 33 OG 39	MAL	1:100
VÍÐ BRÖTTUGÖTU	DAGS.	1.1.72
VESTMANNAEYJUM	TEKN	Ér.H.
	MR.	161.000.001