


19 FEB. 1997

Flús B.
BYGGINGARFULLTRÚA INN I VESTMANNAYJUM

B ↑

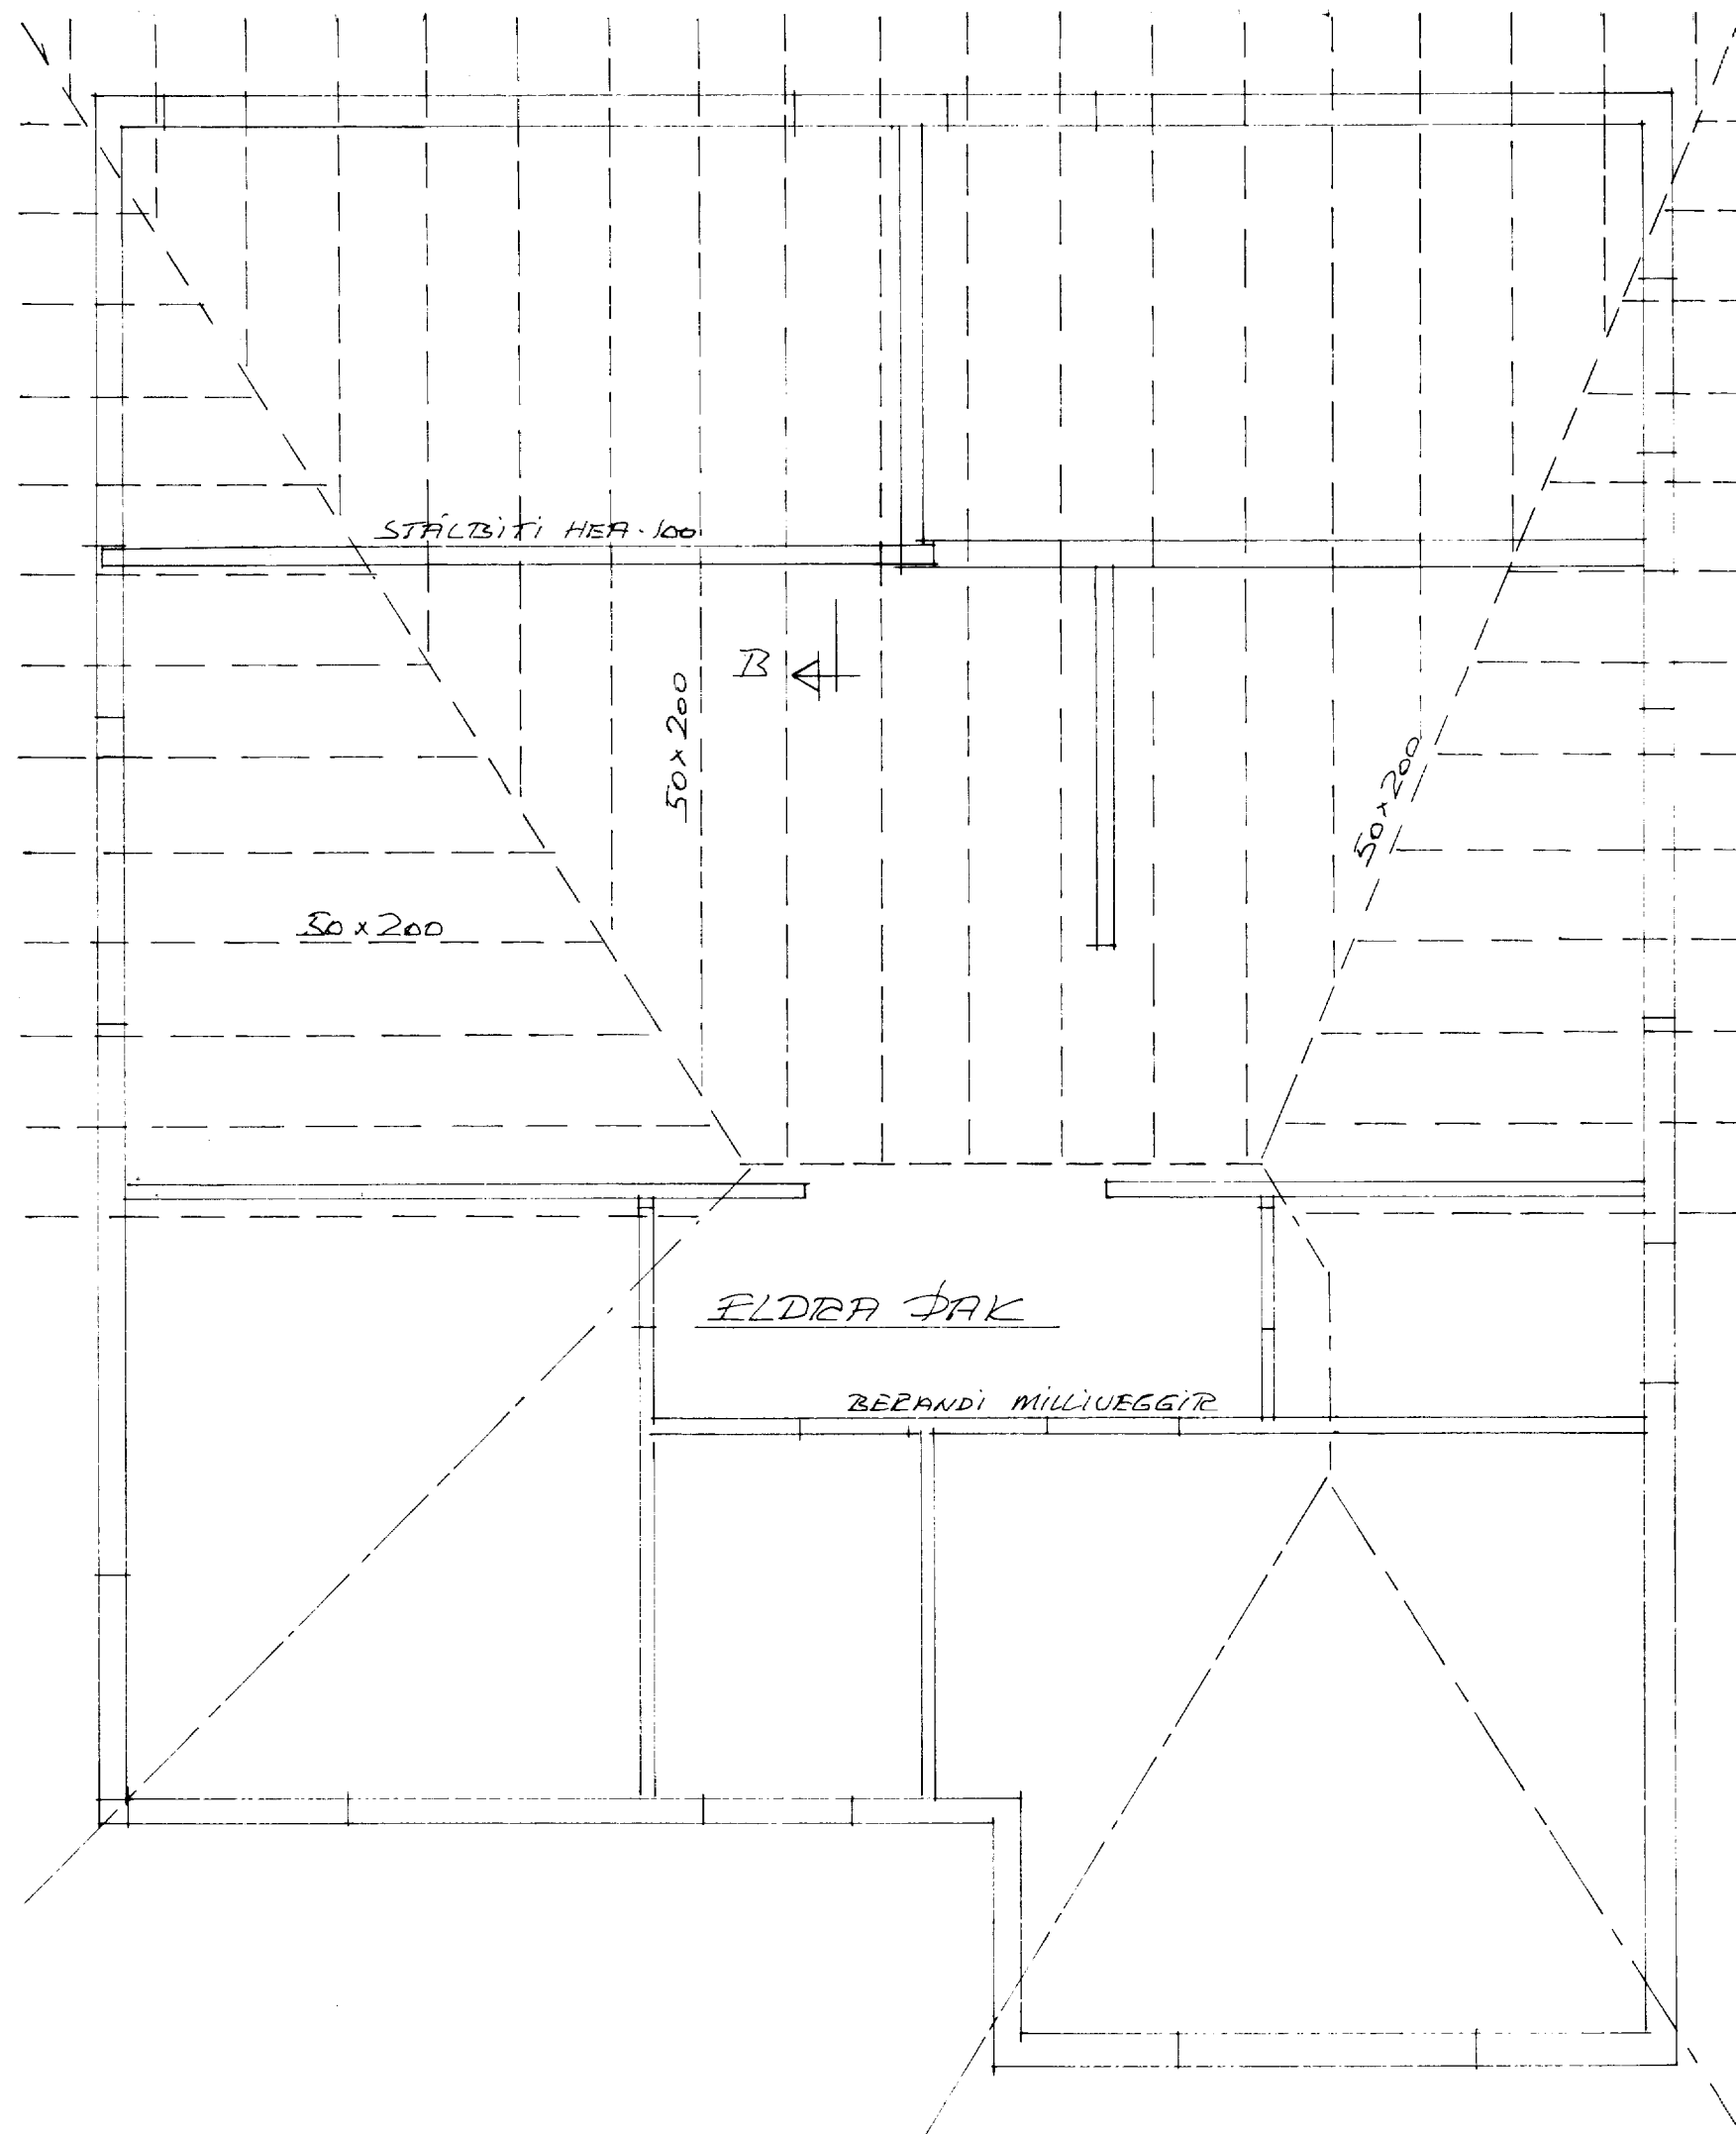

GRUNNMUND SPERBLUR 1:50

