





Brimhólabraut 14

1286

SAMÞYKKT *Þorvaldur*
 TRÆSMIDUR *Þorvaldur*
 MURARI *Þorvaldur*

Svein dóttir
 HÚS OLAFS PÁLSSONAR
 M. 1:100

14

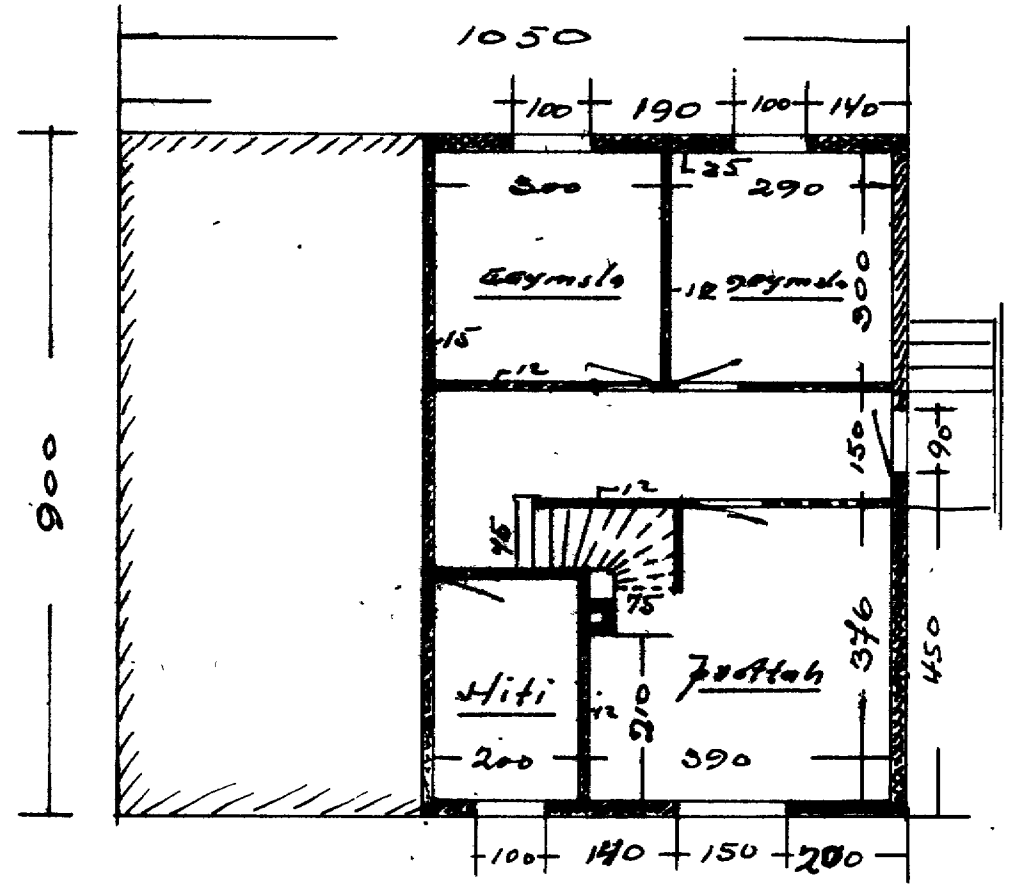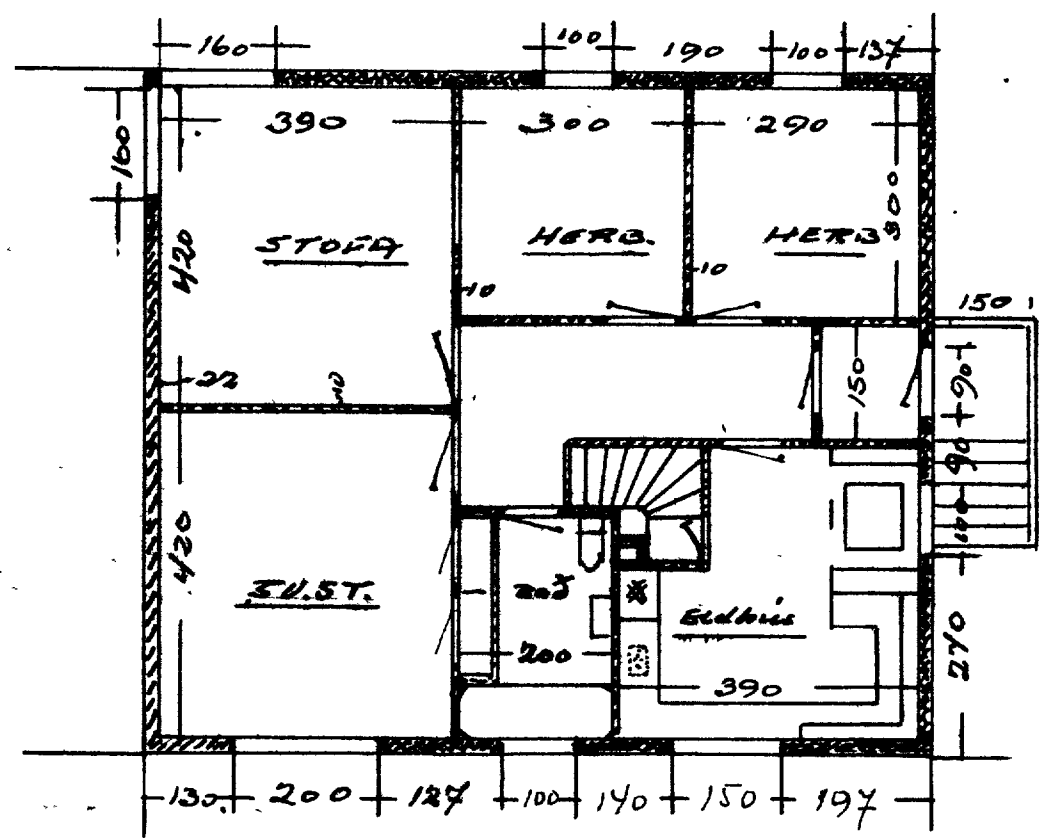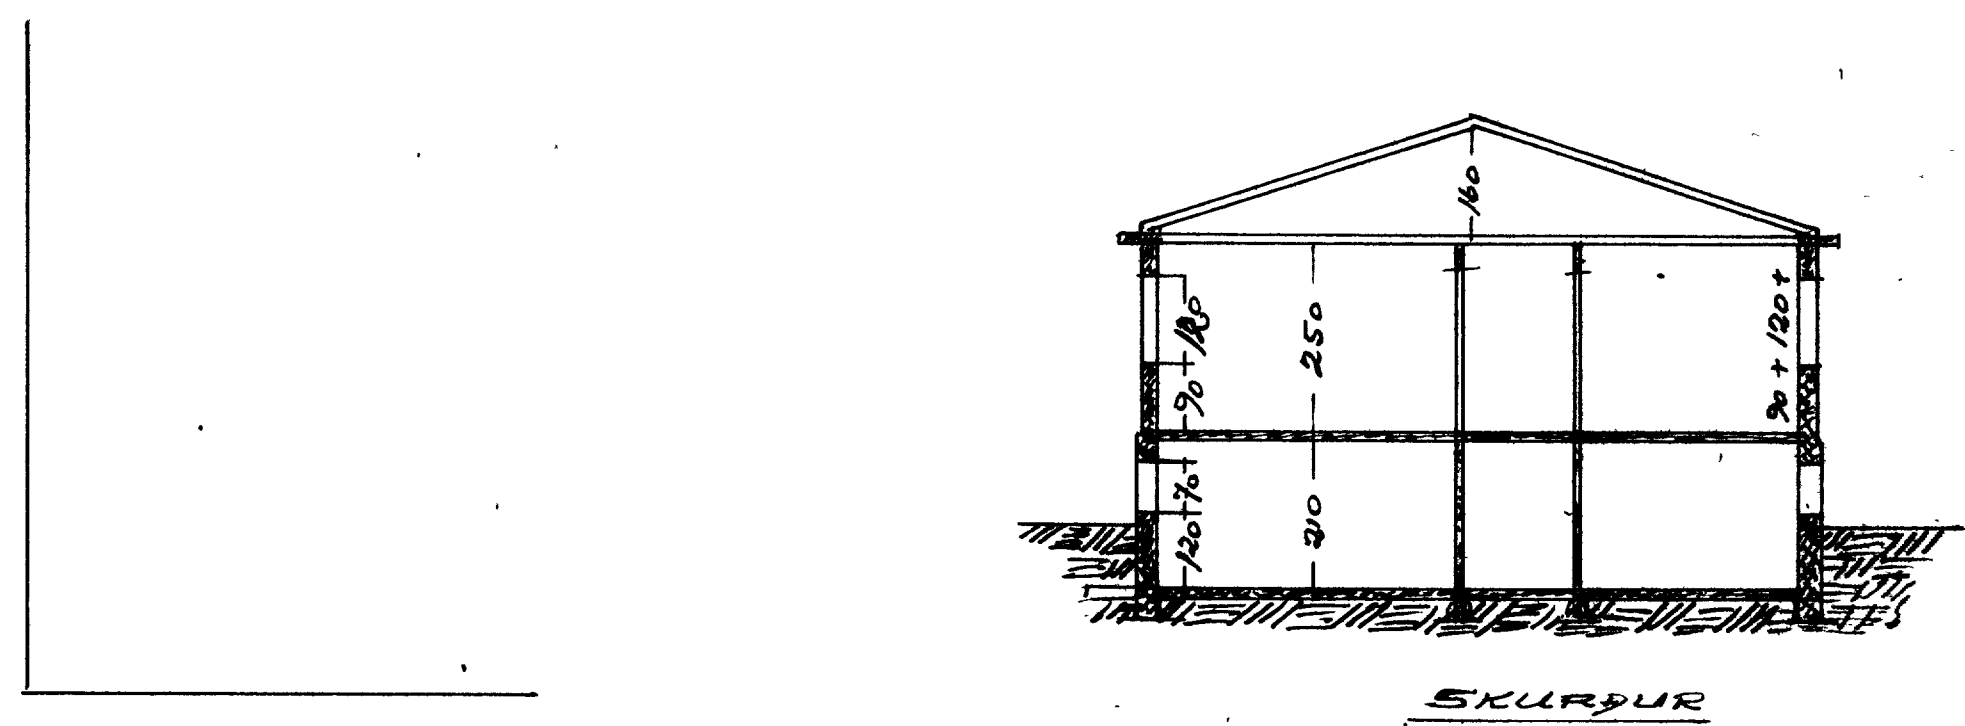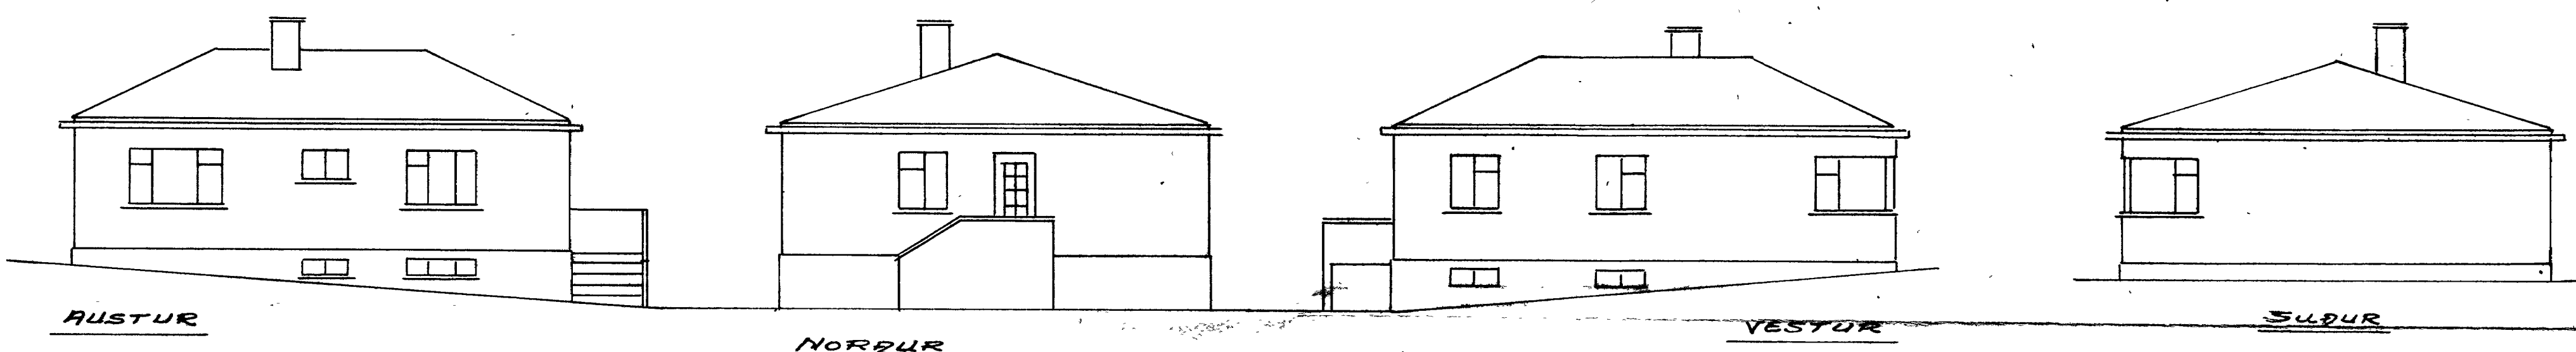

94,5 m² 450 m³

Þorvaldur 1946
Þorvaldur