




SAMPYKKT I BYGGINGANERND  
 5-10-94  
 BYGGINGAFULLTRÚINN I VESTMANNNAEYRUM  
 JLM B.

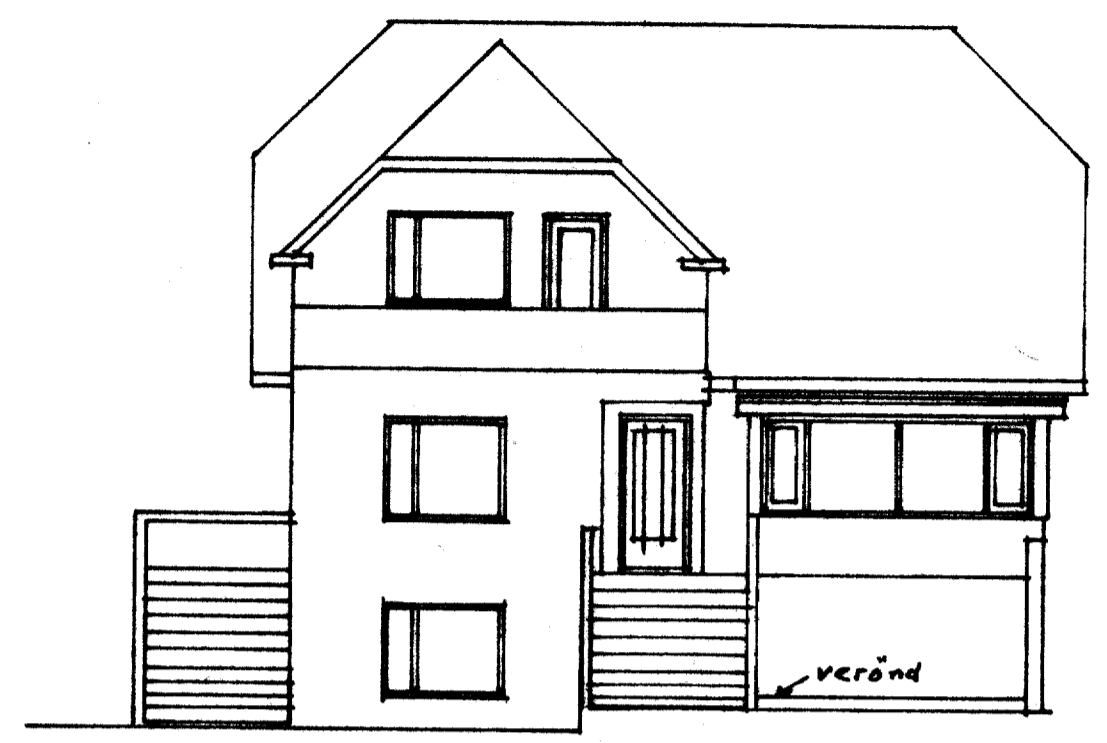


Vesdur

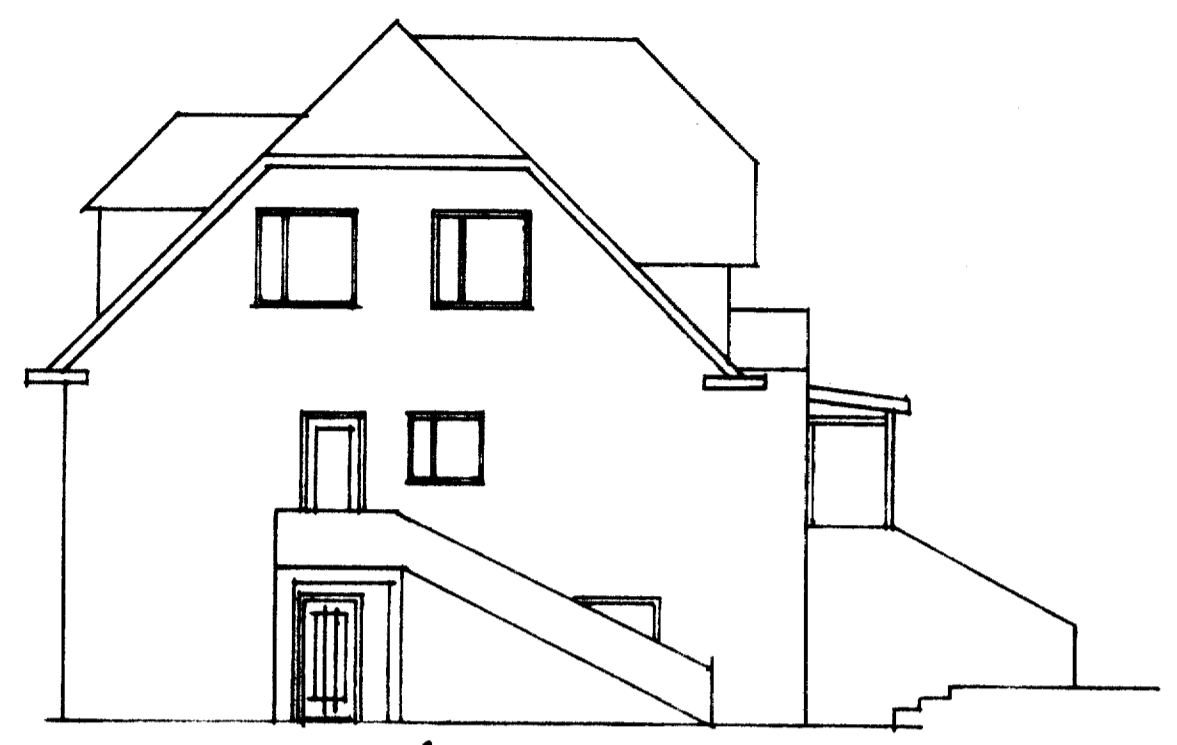


Nordur

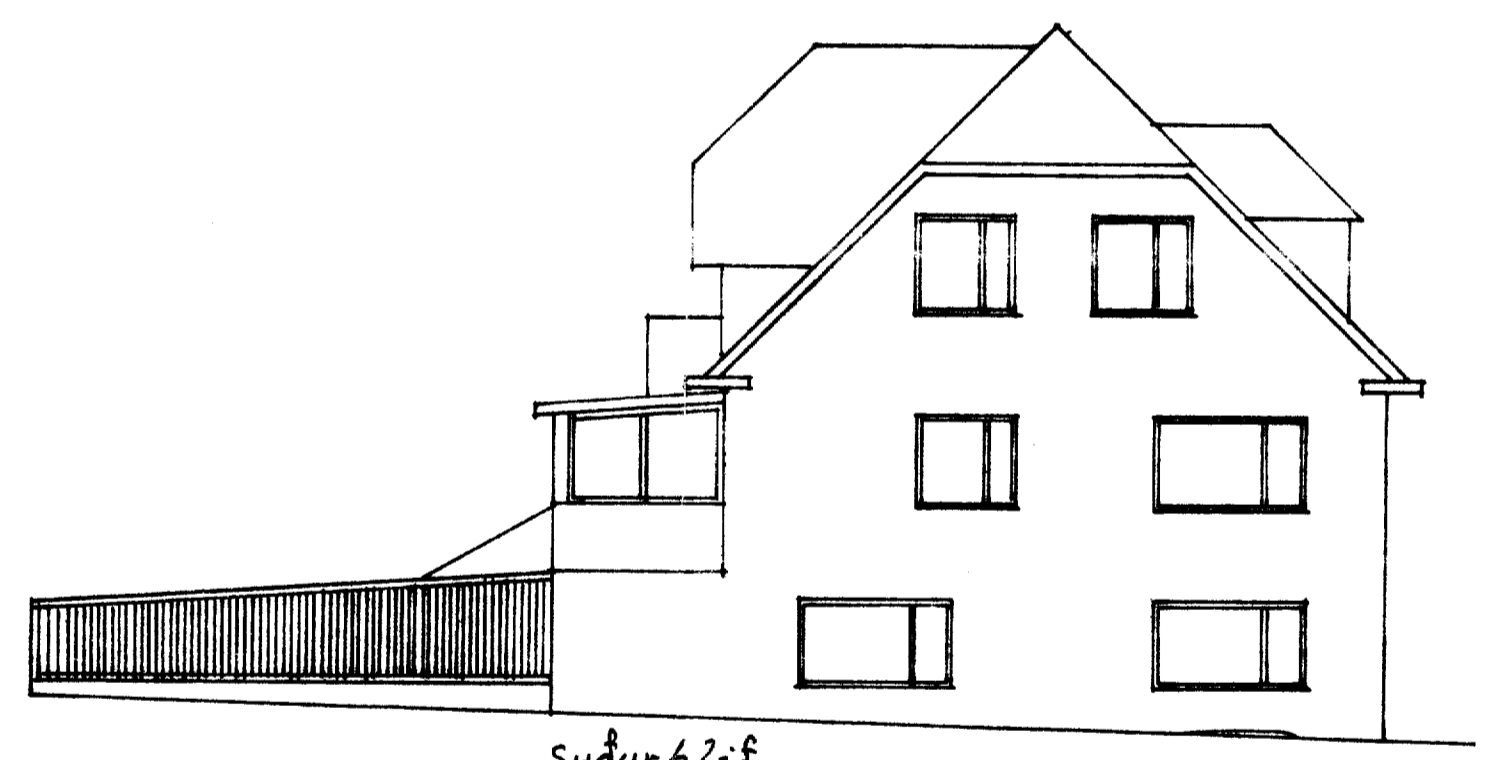


Sudurhlid

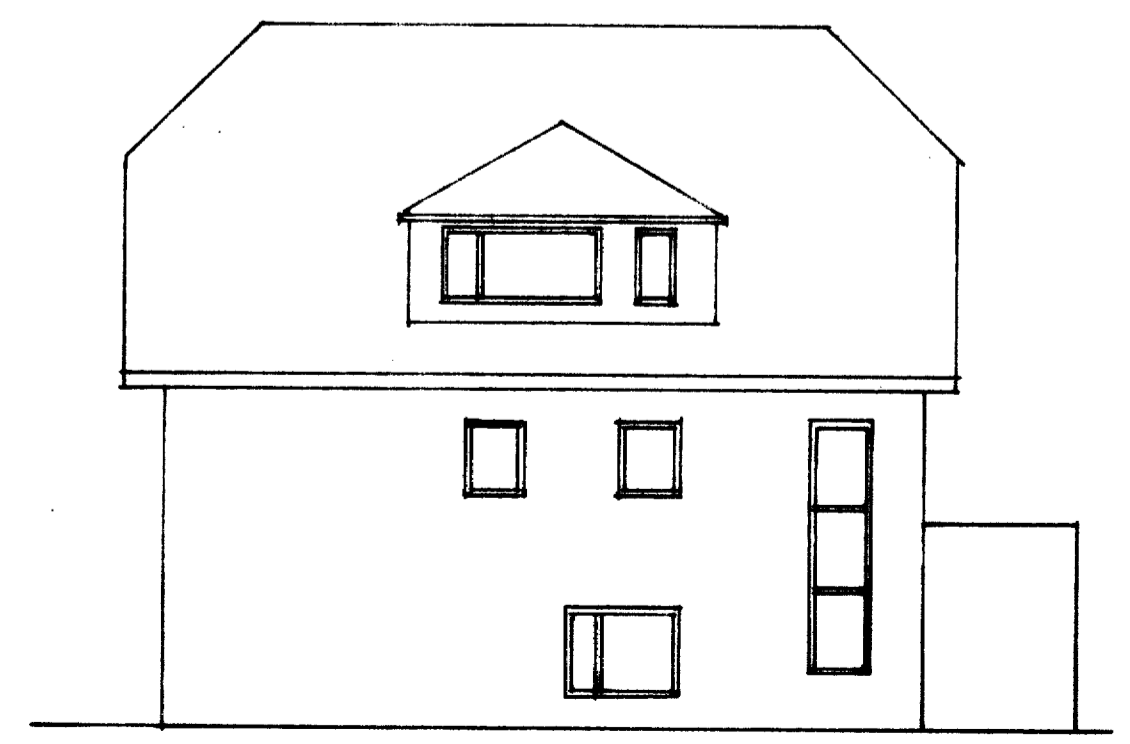

Ausdur

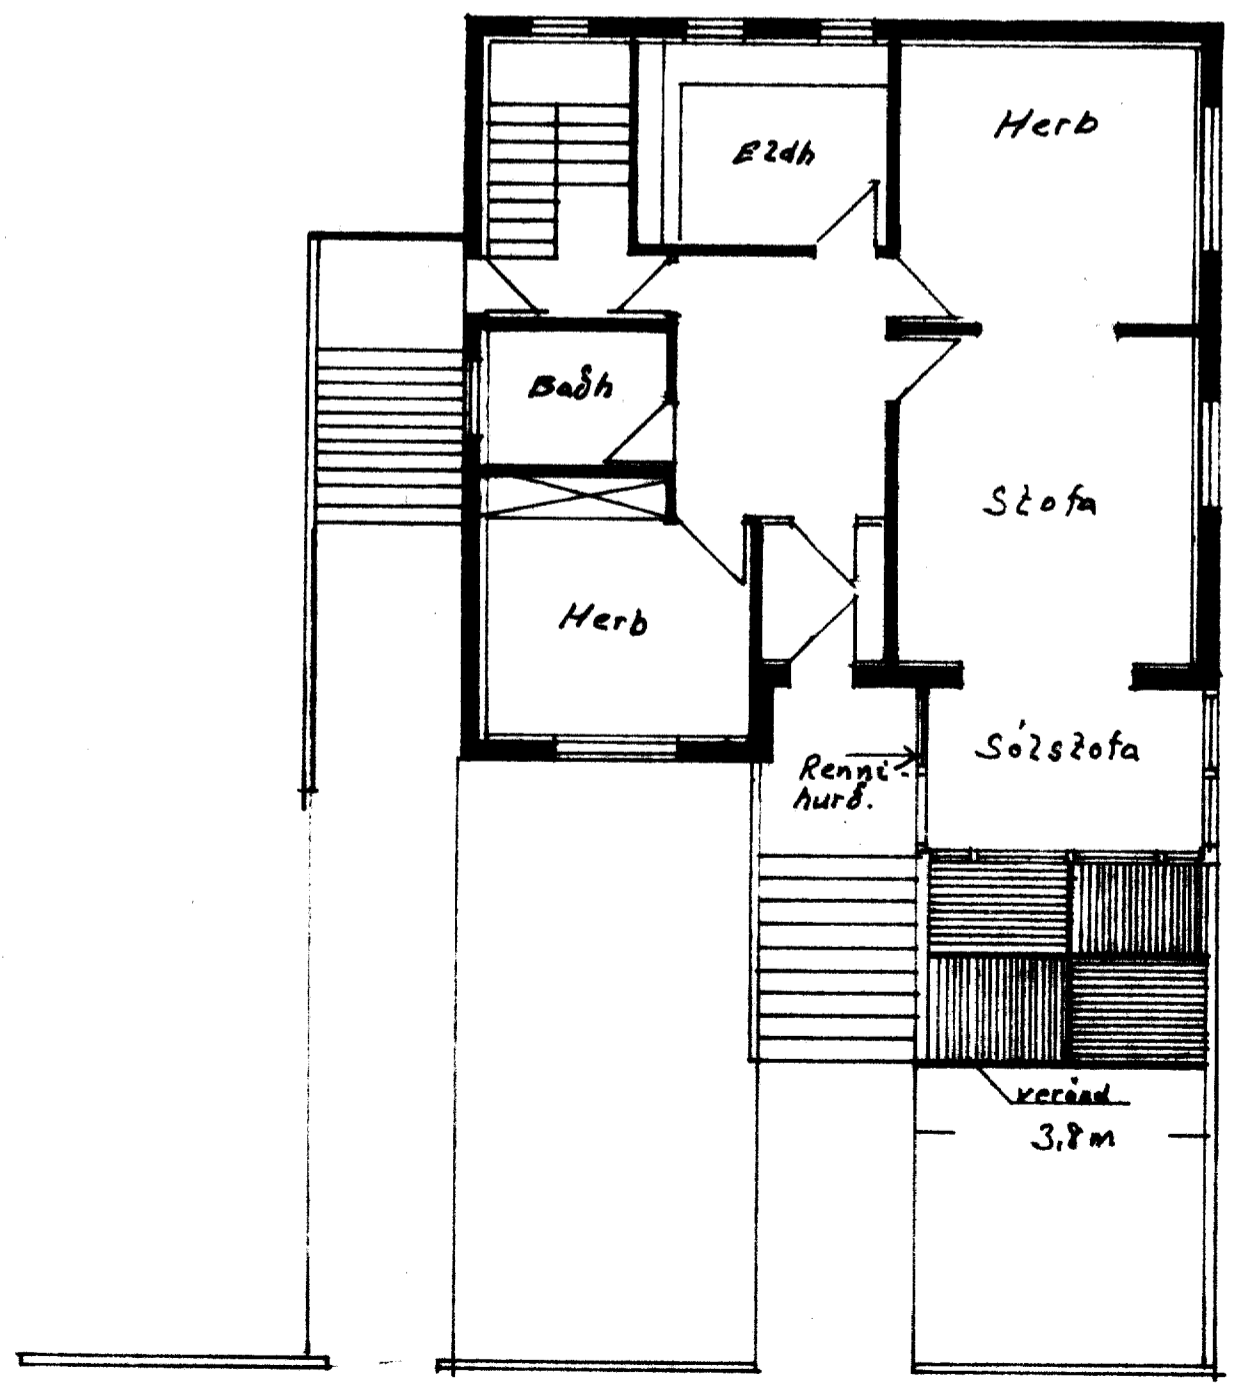

Steinull milli sperra og  
 Panizz nadana sperrur

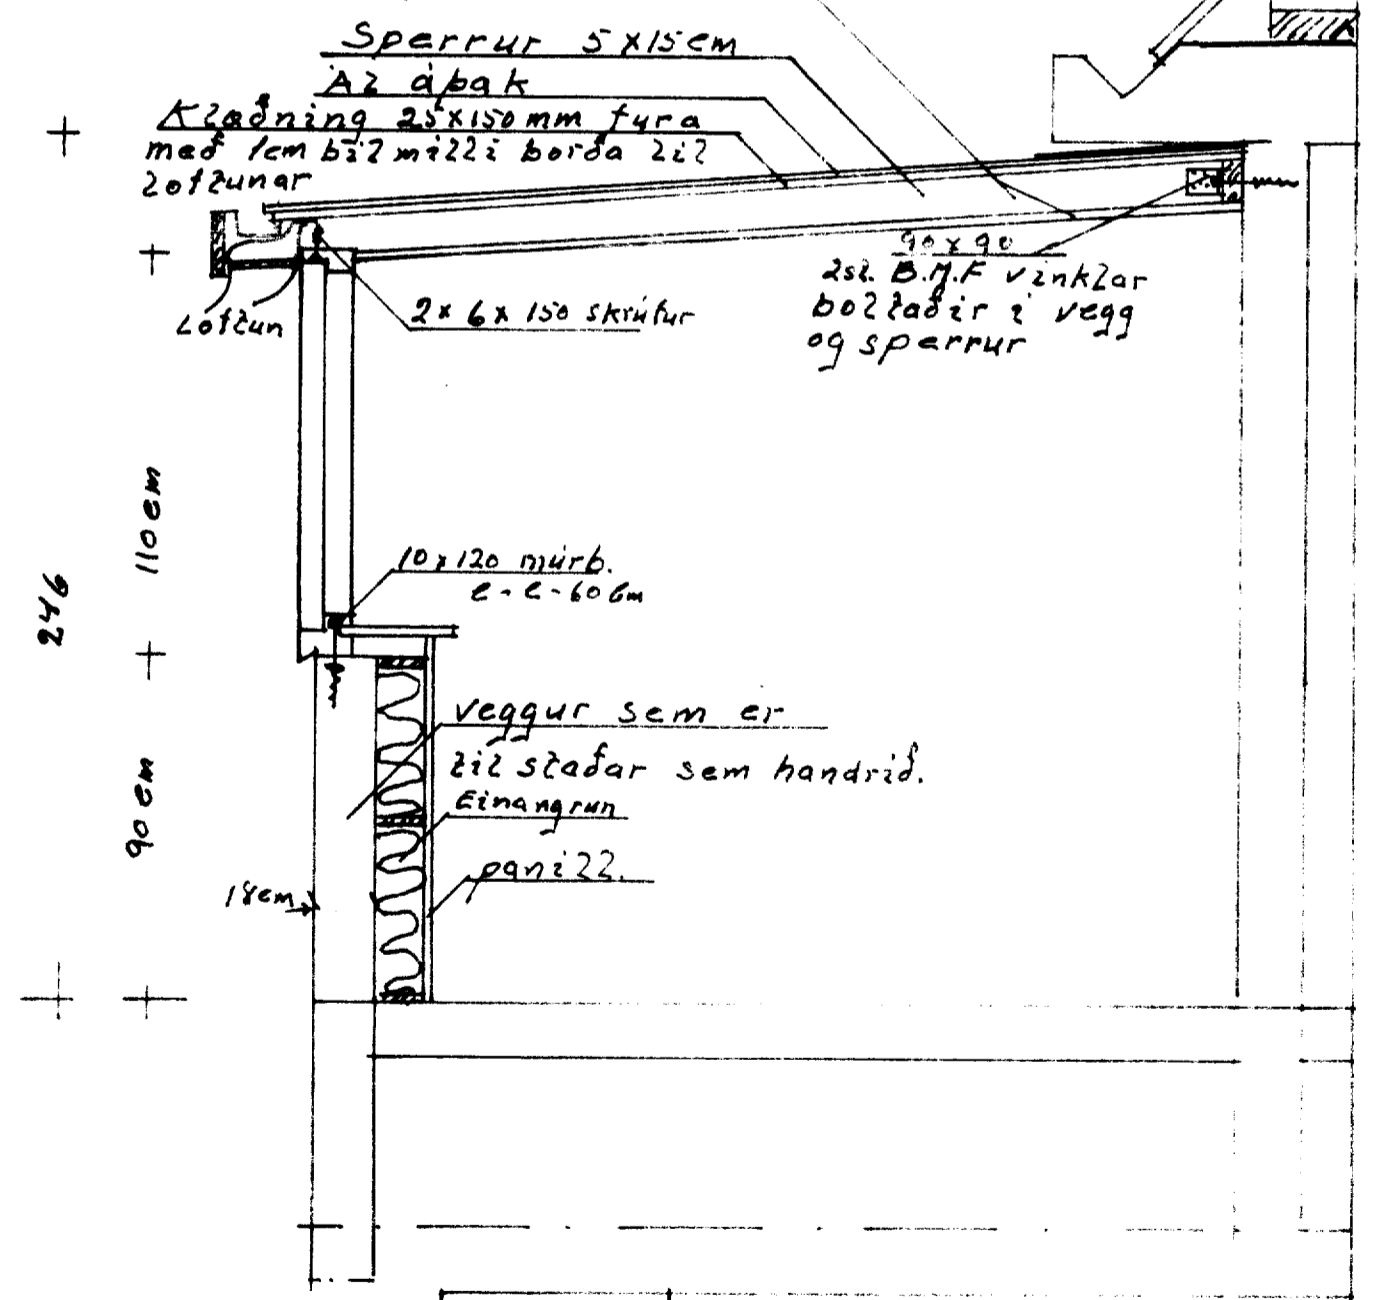

Mælik	Brimhólabrauð 3!
1:100	Sólstofa
1:20	Stærð: 9,6m <sup>2</sup> - 22,0m <sup>3</sup>
Teiknað	Verönd: 10,2 m <sup>2</sup>
Agúst	Girðing
1994	Andri Haugethsson