


# 10 SUDURLANDSBRAUT 8 VESTMANNAEYJUM

SAMPYKKT I BYGGINGANEFND


10-10-80

BYGGINGAFULLTRUINN I VESTMANNAEYJUM

*Vallur Kristjansson*

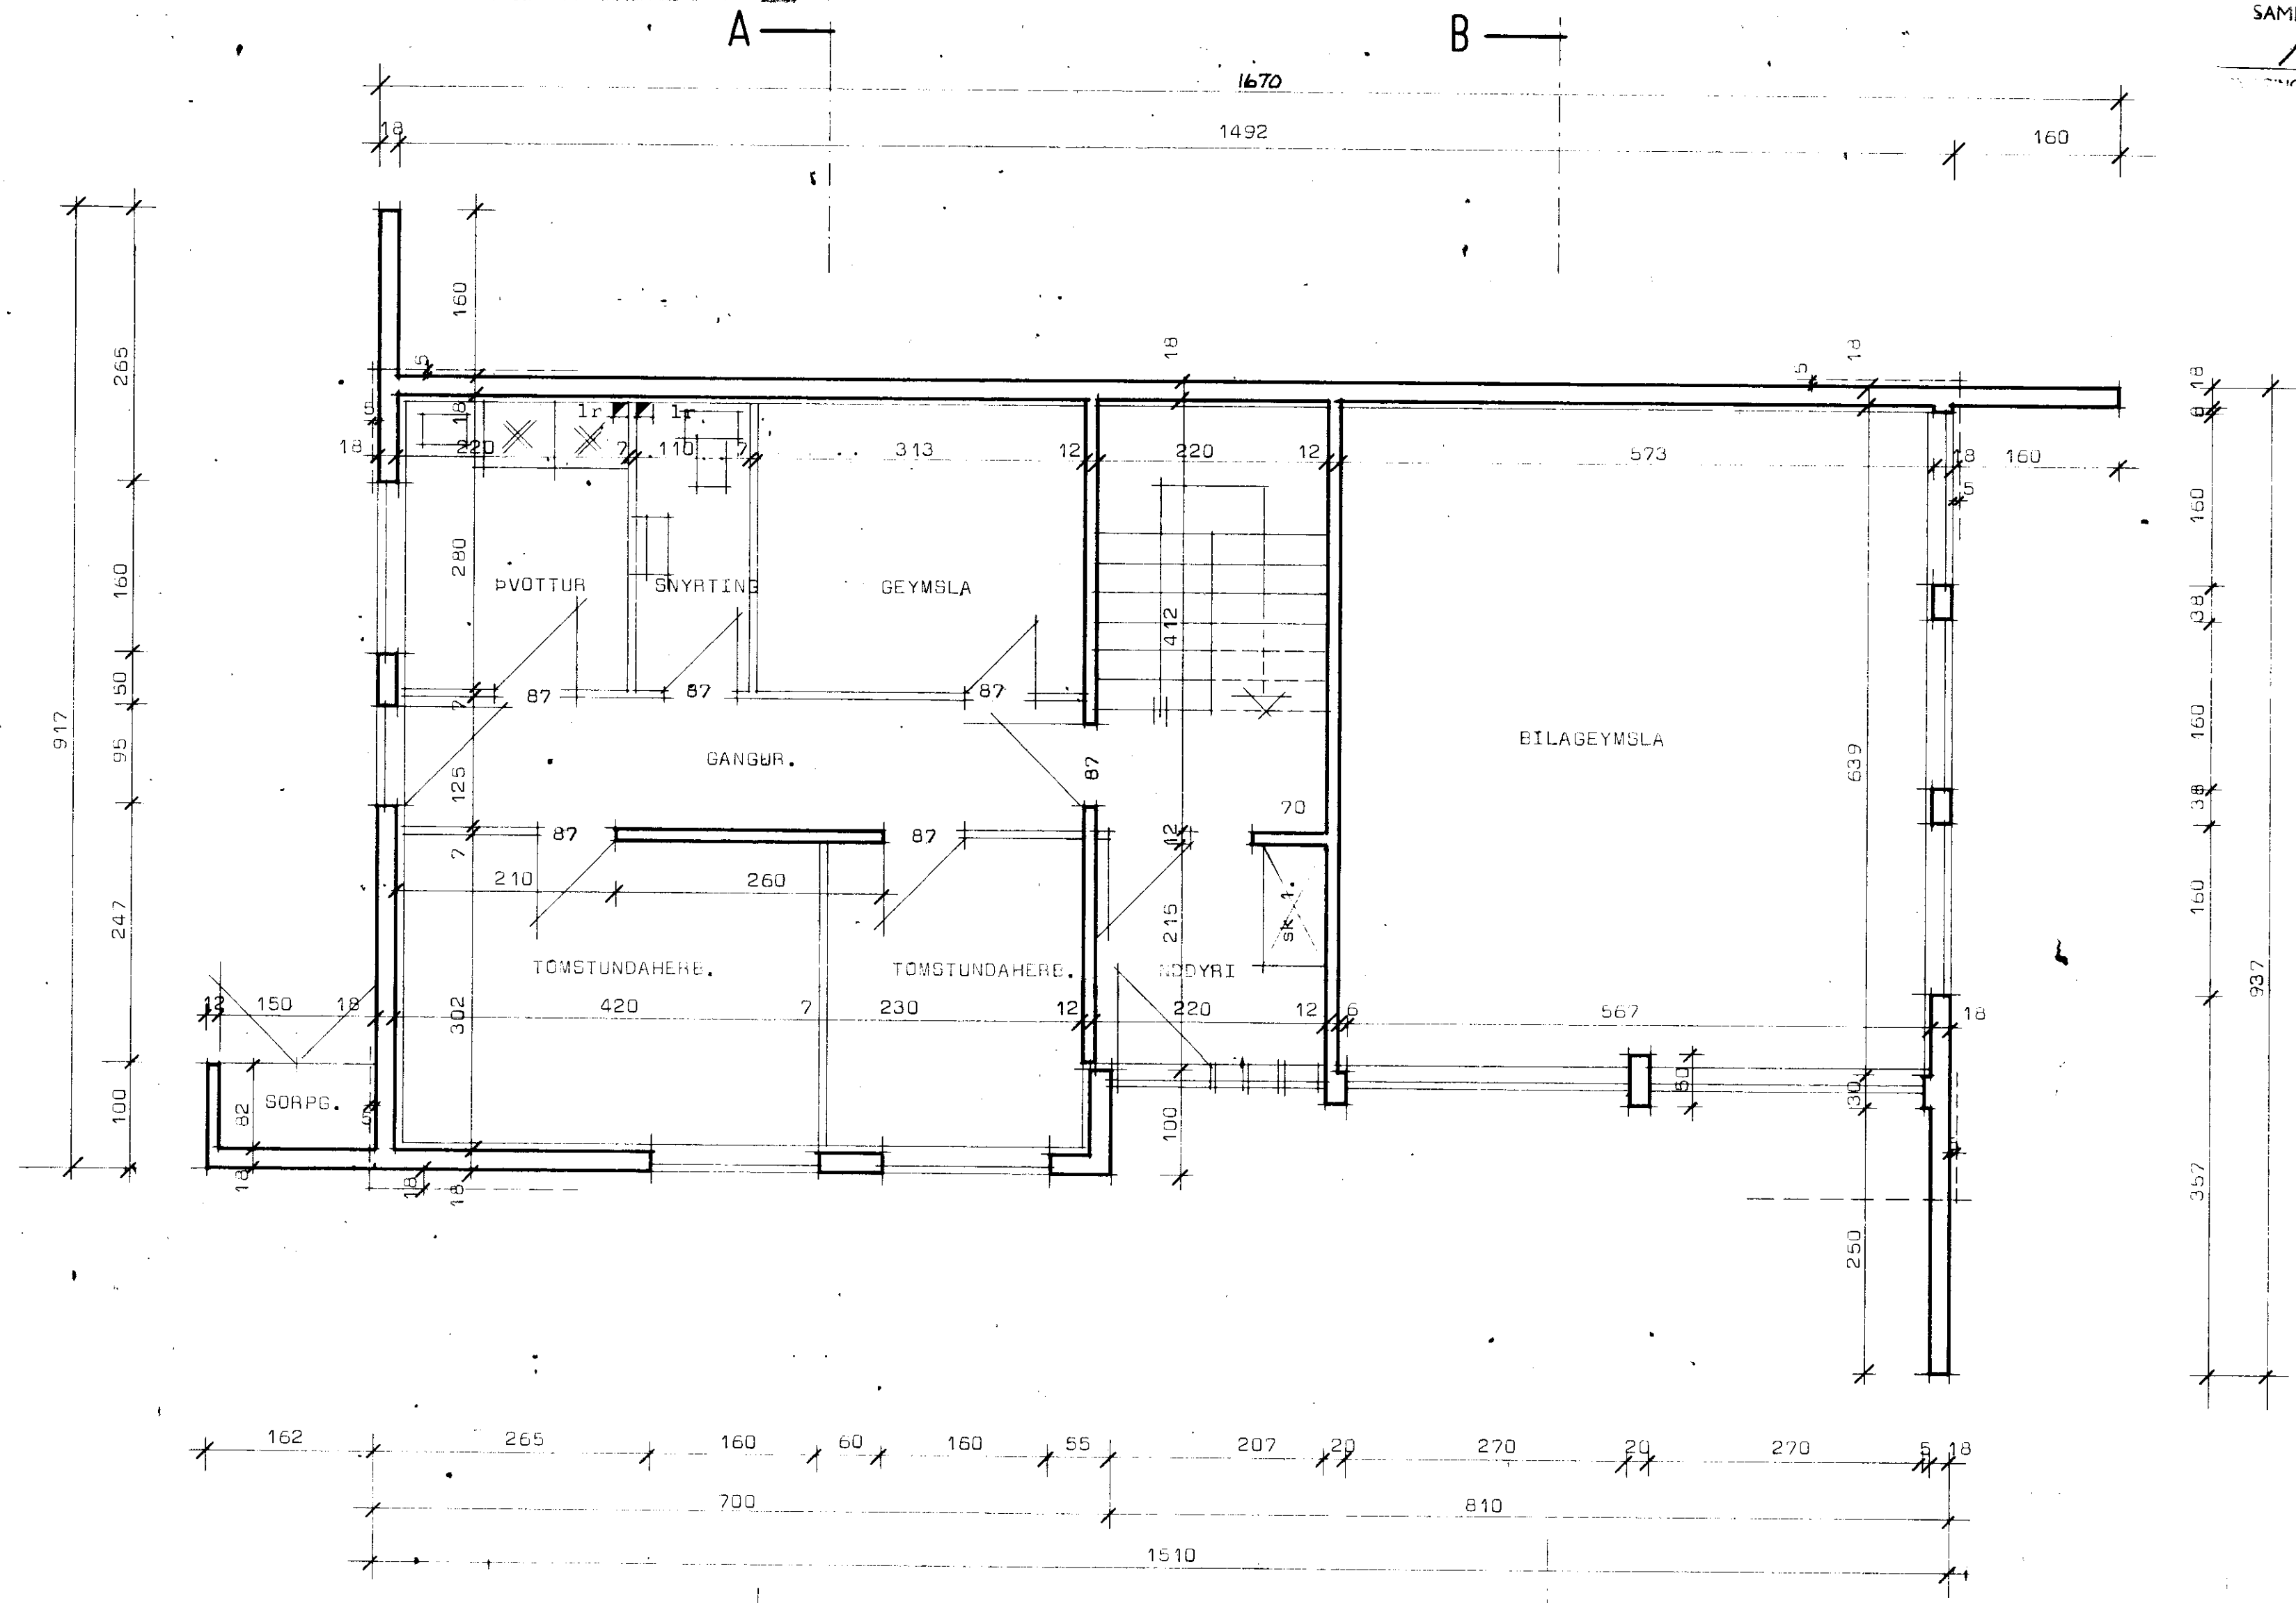

Grunnmynd jarðhæðar.

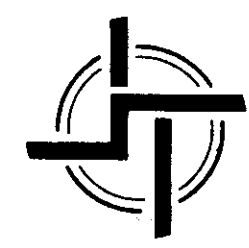

# STADALHÚS

TEIKNISTOFA SUDURLANDSBRAUT 20 SIMI 83141

VERKEFNI Grunnmynd jarðhæðar	DAGS.	1977	VERK NR <b>H4</b>
	MKV.	1:50	
	BR.		
	BLAD NR	1.03	

*Vallur Kristjansson*      *Sigurður P. Kristjánsson*