
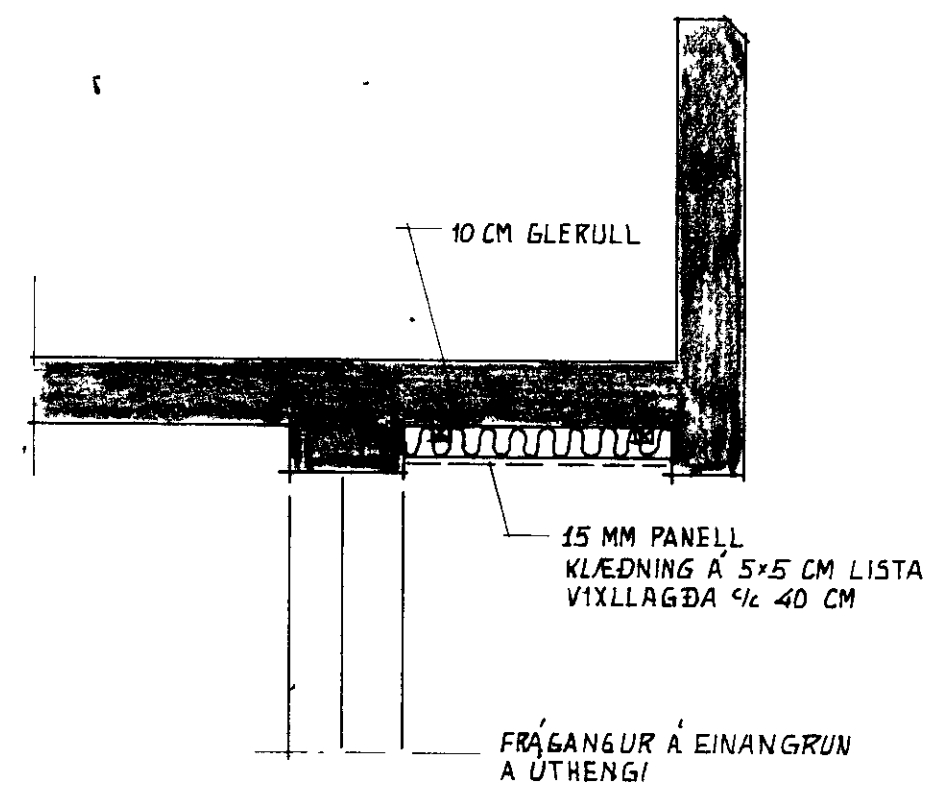
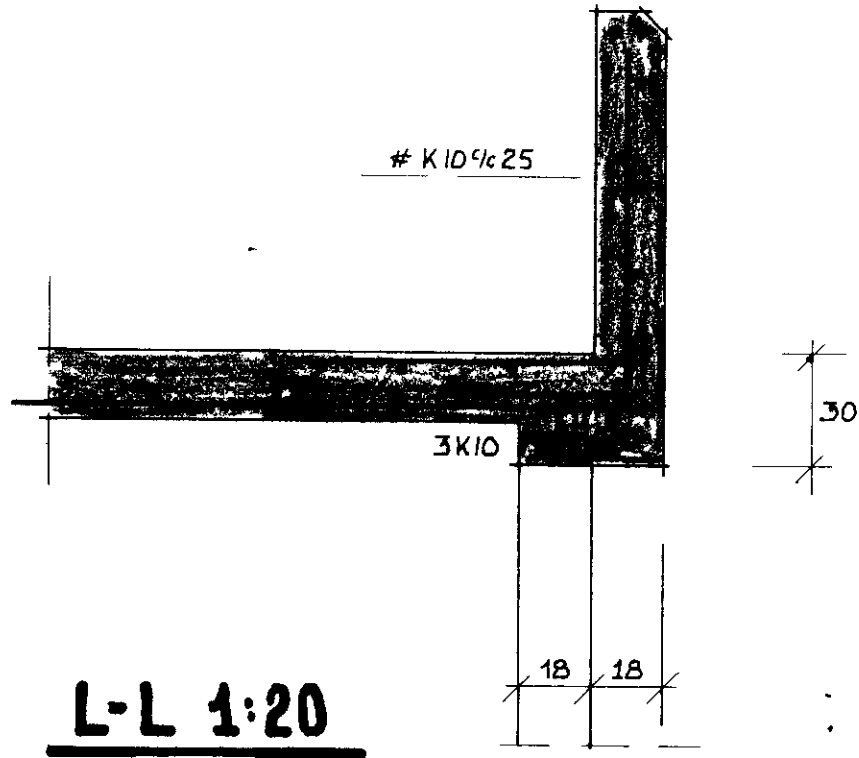
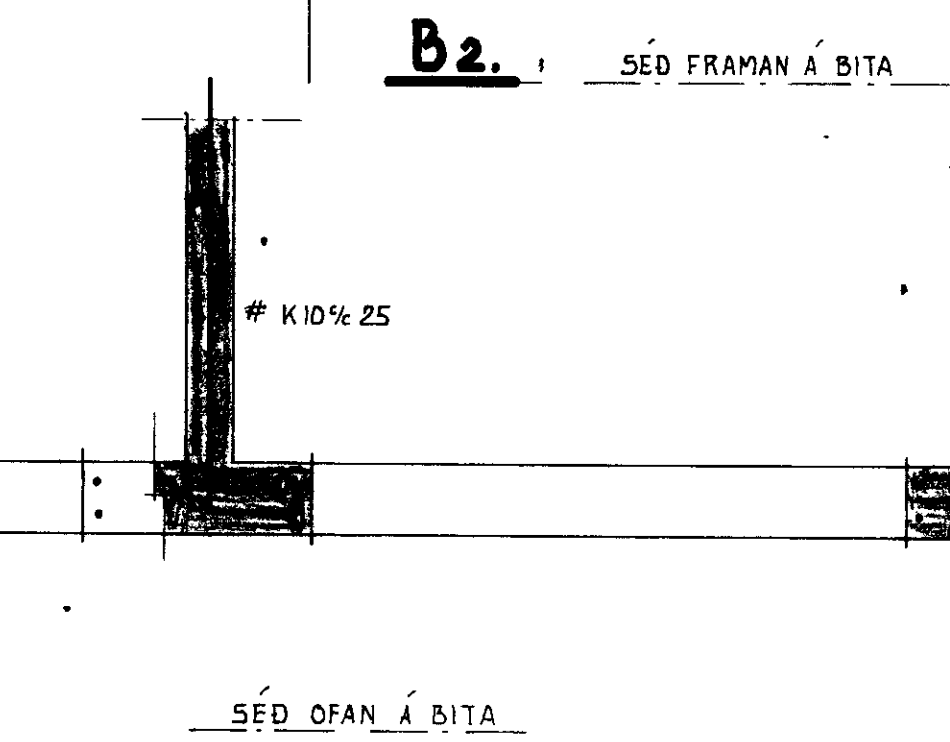


1354

10 SUÐURLANDSBRAUT 6 VESTMANNAEYJUM

AMÞYKKT BYGGINGAHEFND
10-10-80
BYGGI...
Jón Þ. Þorsteinsson

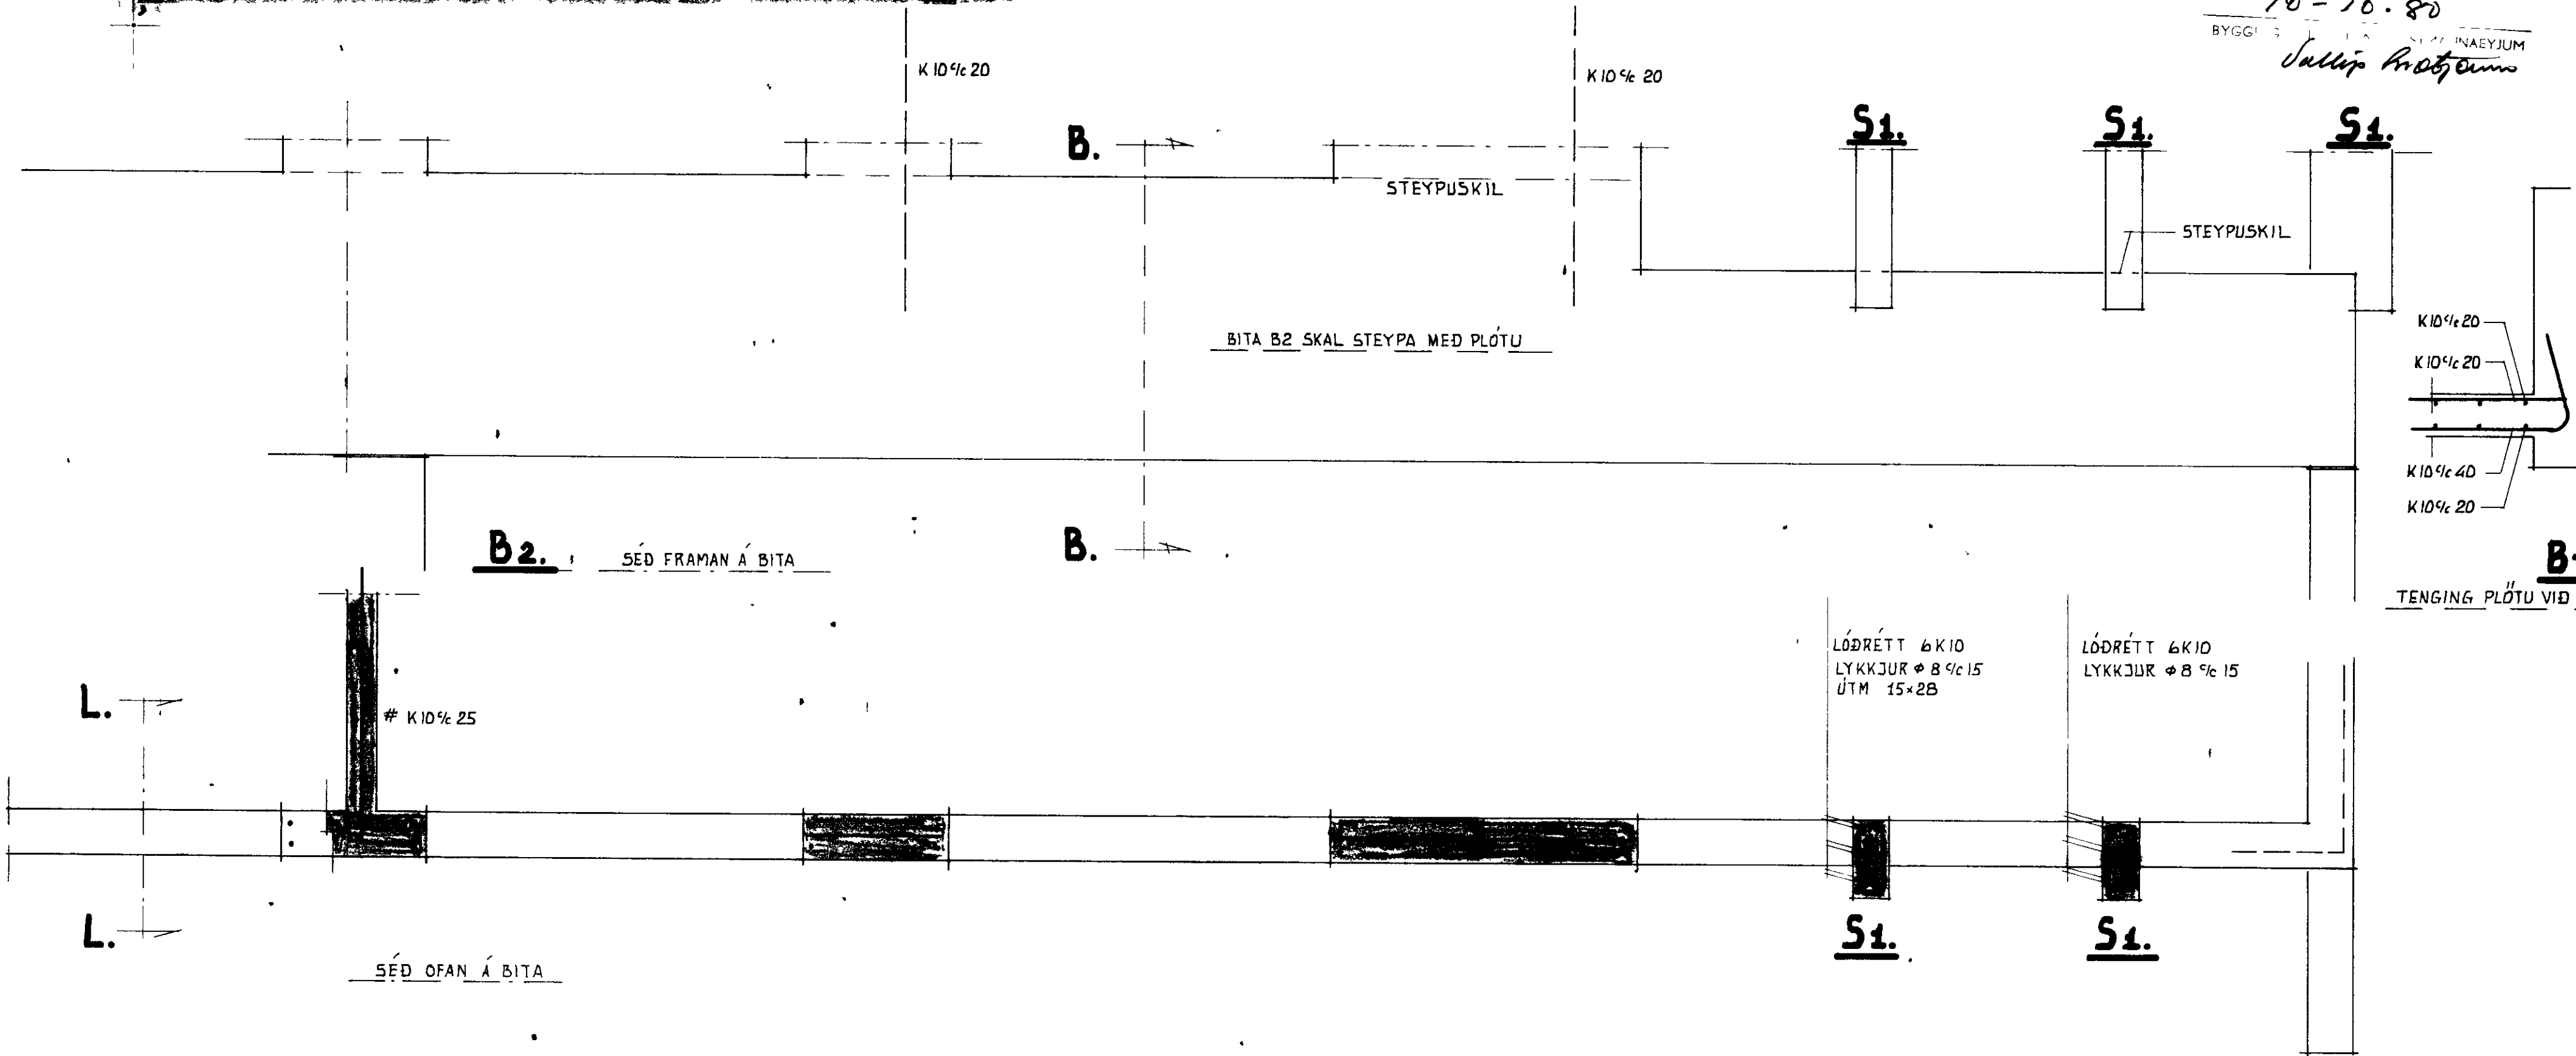

STADALHÚS S/F
TEIKNISTOFA SUÐURLANDSBRAUT 20 SIMI 83141

VERKEFNI	DAGS	1977	VERK NR
JÁRNBENT STEYPA FRÁG Á B2	MKV.	1 20	
BR.	BLAD NR	2 03	
			H. 4.