



SAFIR
10-10-80
Pállip Kristjánsson

BÚASTADABRAUT 8 VESTMANNAEYJUM

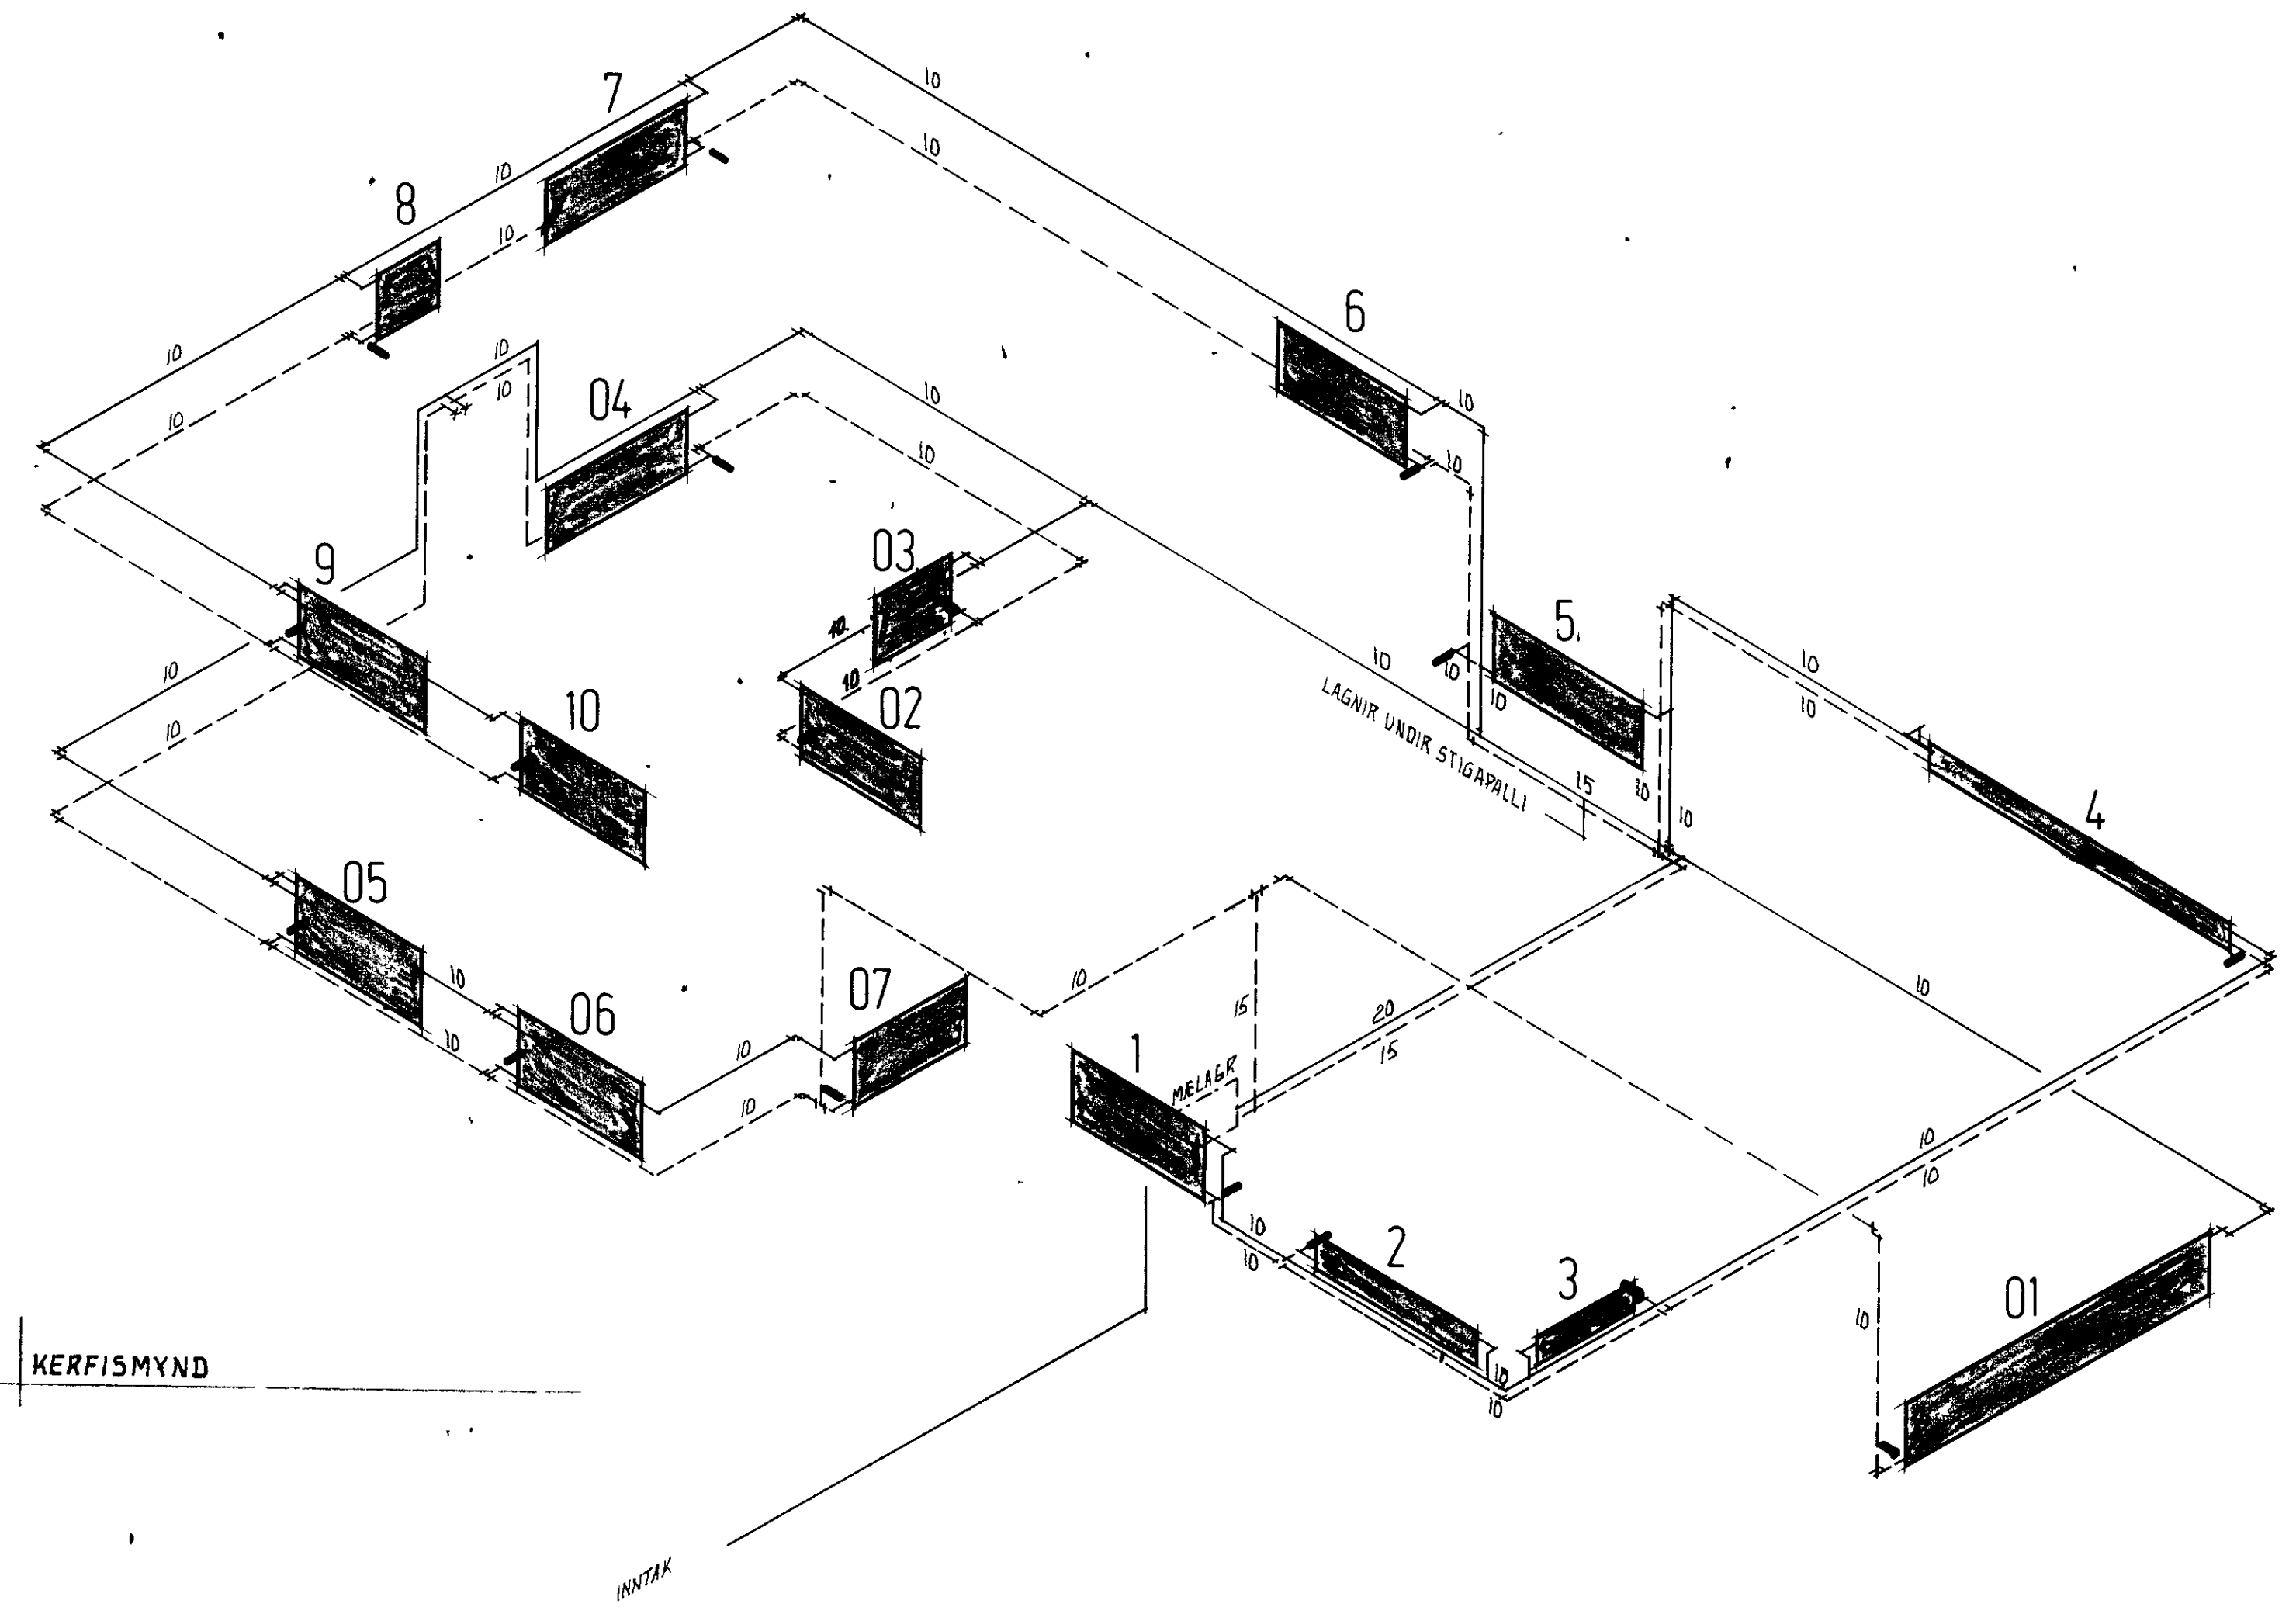

KERFISMYND

INNTAK

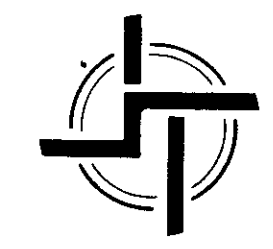

STAÐALHÚS S F

TEIKNISTOFA SUÐURLANDSBRAUT 20 SIMI 83141

VERKEFNI	DAGS	1978	VERK NR
HITALOÐN KERFISMYND	MKV		H 4
	BR		
	BLAD NR	3 04	

Handwritten signatures and notes at the bottom of the page.