



SAMÞYKKT / BYGGINGANEIÐD
 28.8.79
 BYGGINGAFULLTRÚINN / VESTMANNAEYJUM
Jallir Magnússon

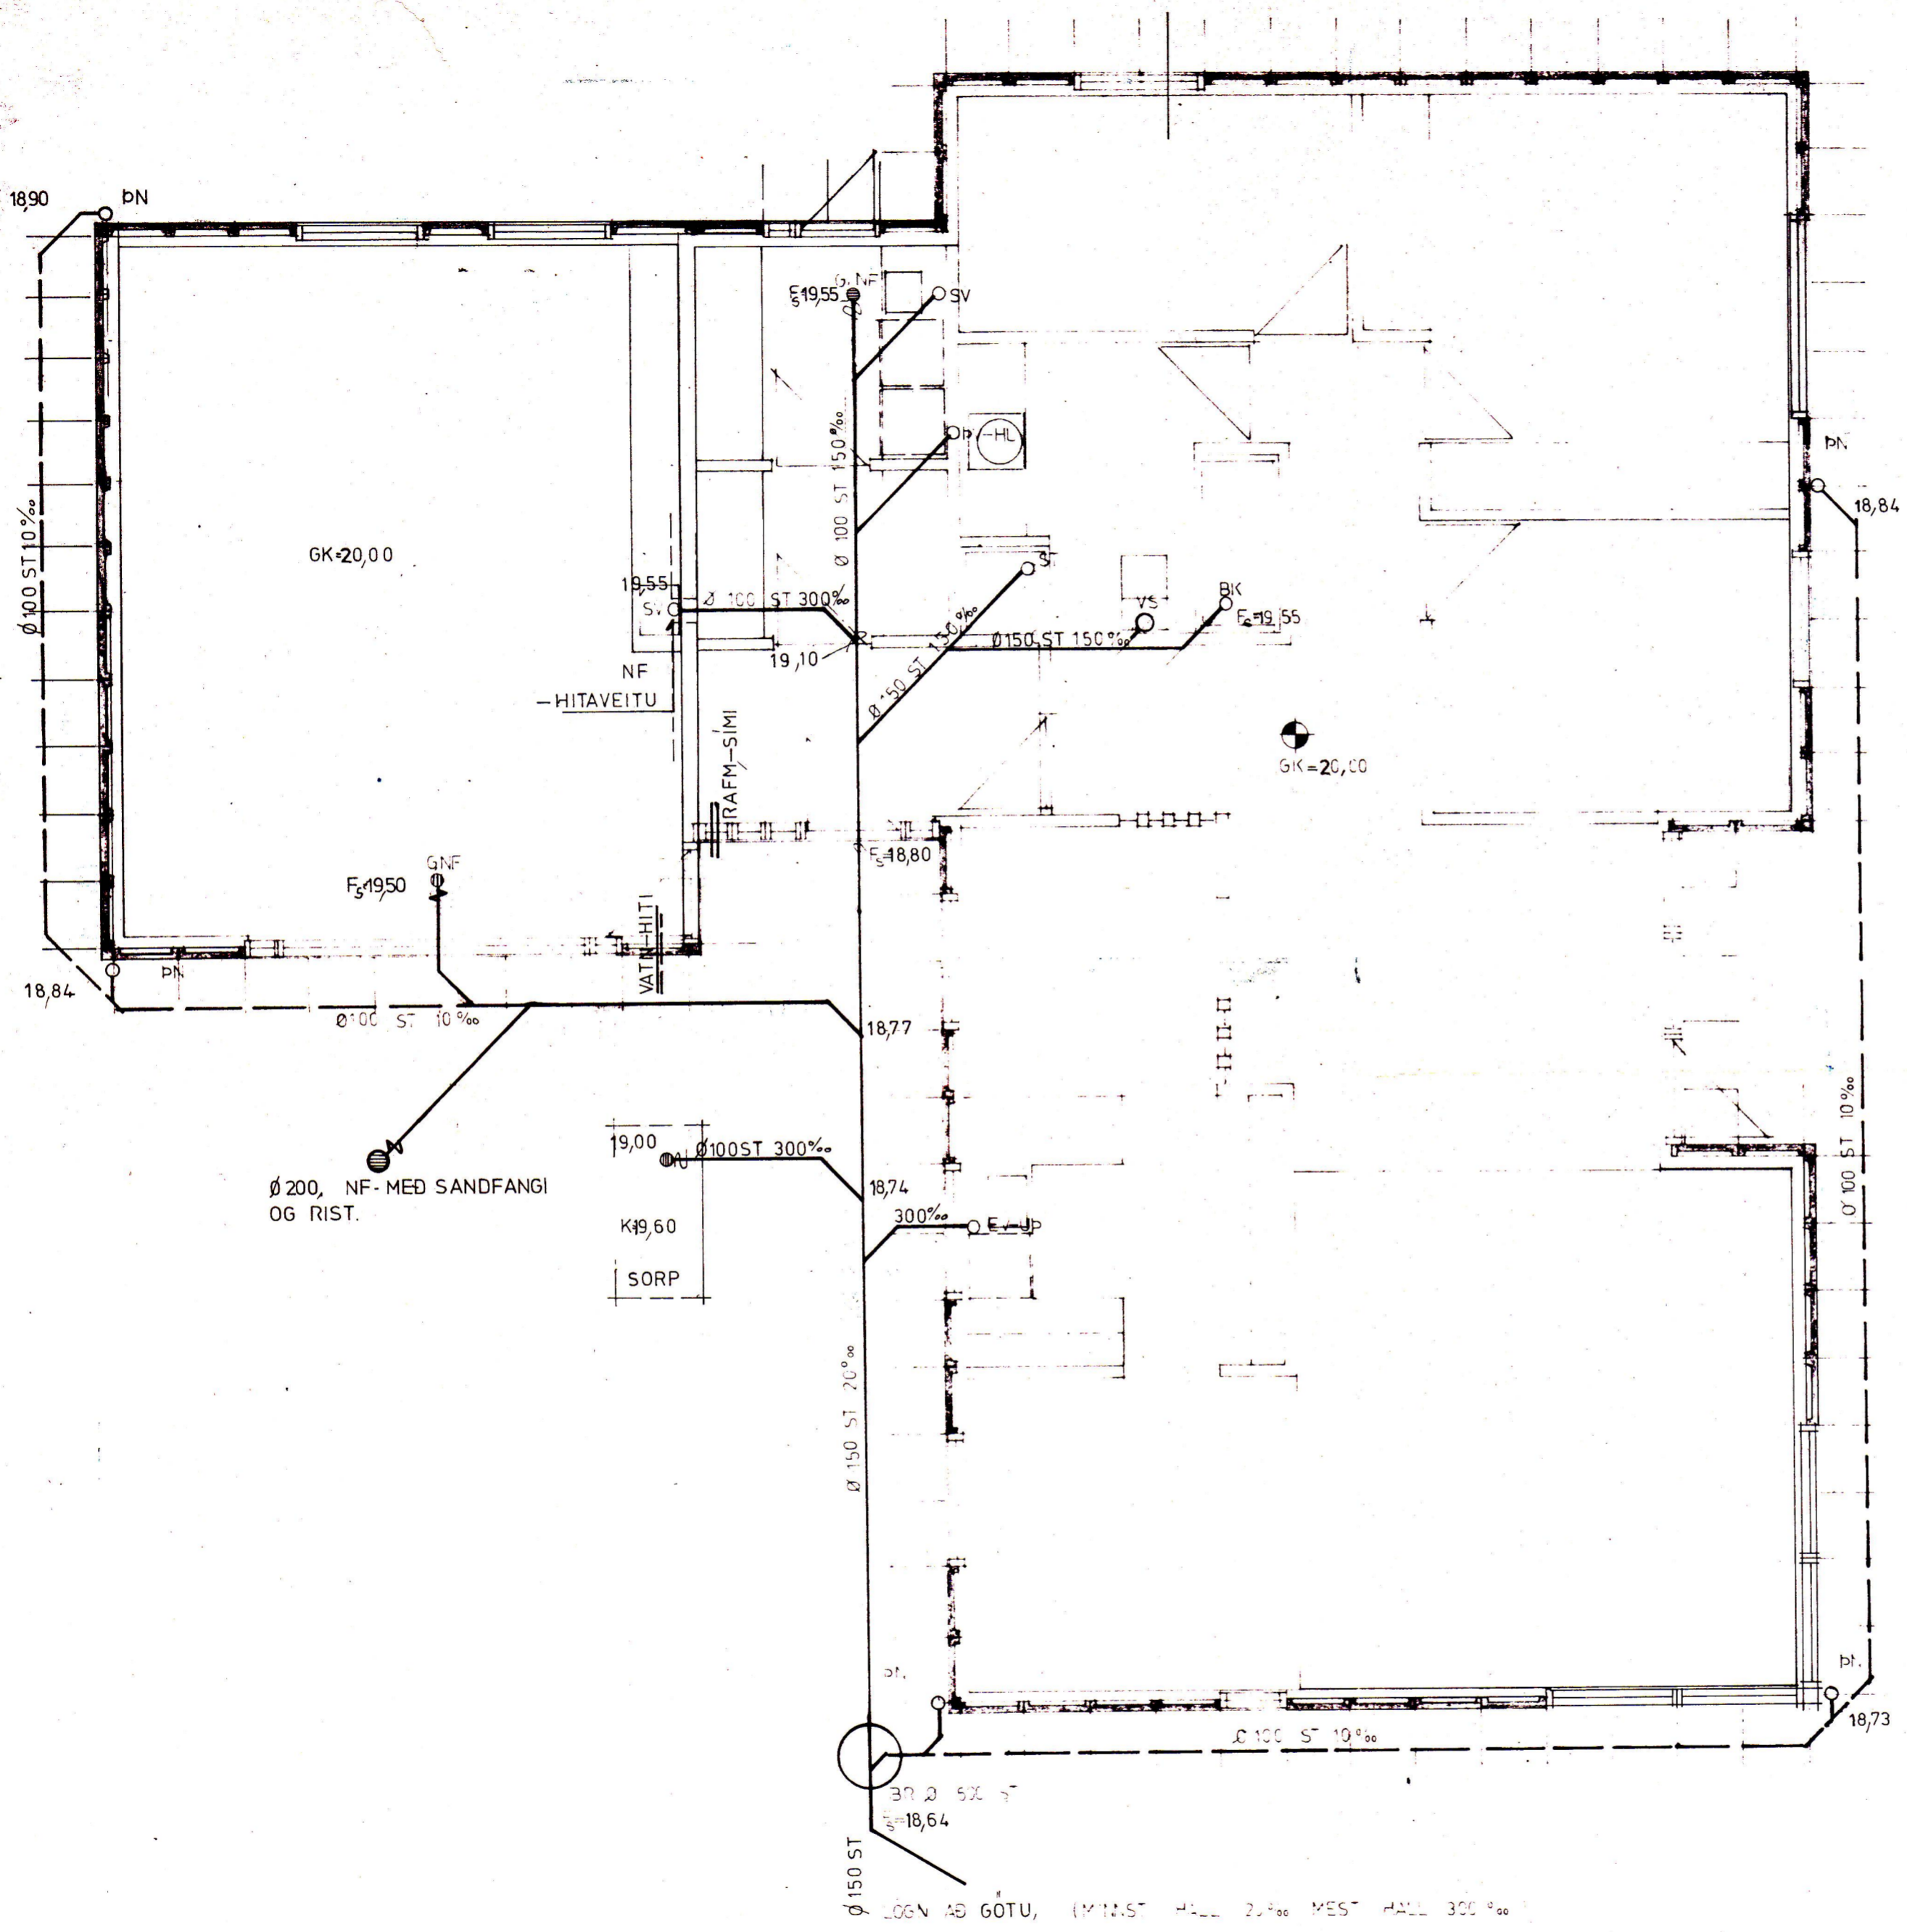

AFSTÖÐUMYND. 1:500.

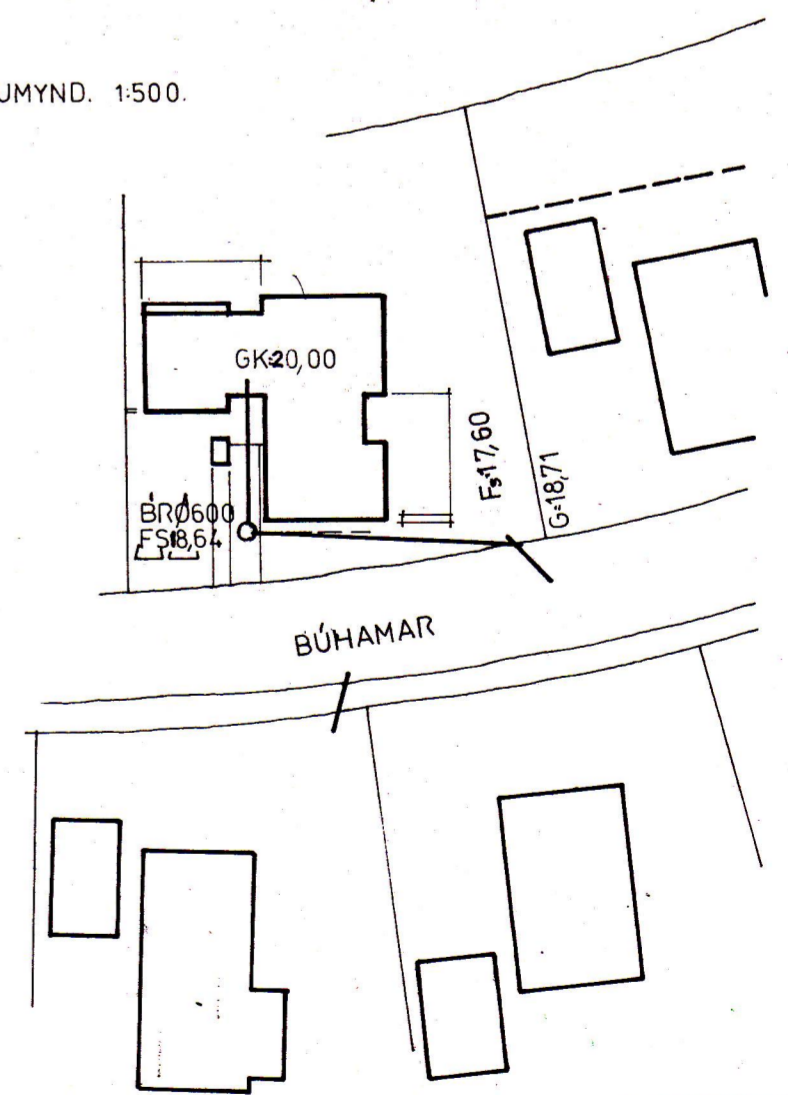

| | | |
|-------------------------------|---|-----------------|
| RVÍK 1 SEPT 79 | HÚSASMÍÐJAN H SÚÐAVOGI 3-5, RVÍK. SÍMI 86322 F FÍFUHVAMMI KÓPAV. SÍMI 43621 | GERÐ NR. |
| REIKN. TEIKN. ES YFIRF. | BÚHAMAR 19, VESTMANNAEYJUM. | VERK NR. 506 |
| MÆLIKV. 1: 50 | FRÓÐSÆNSLI - AFSTÖÐUMYND | TEIKN NR. 12 |