
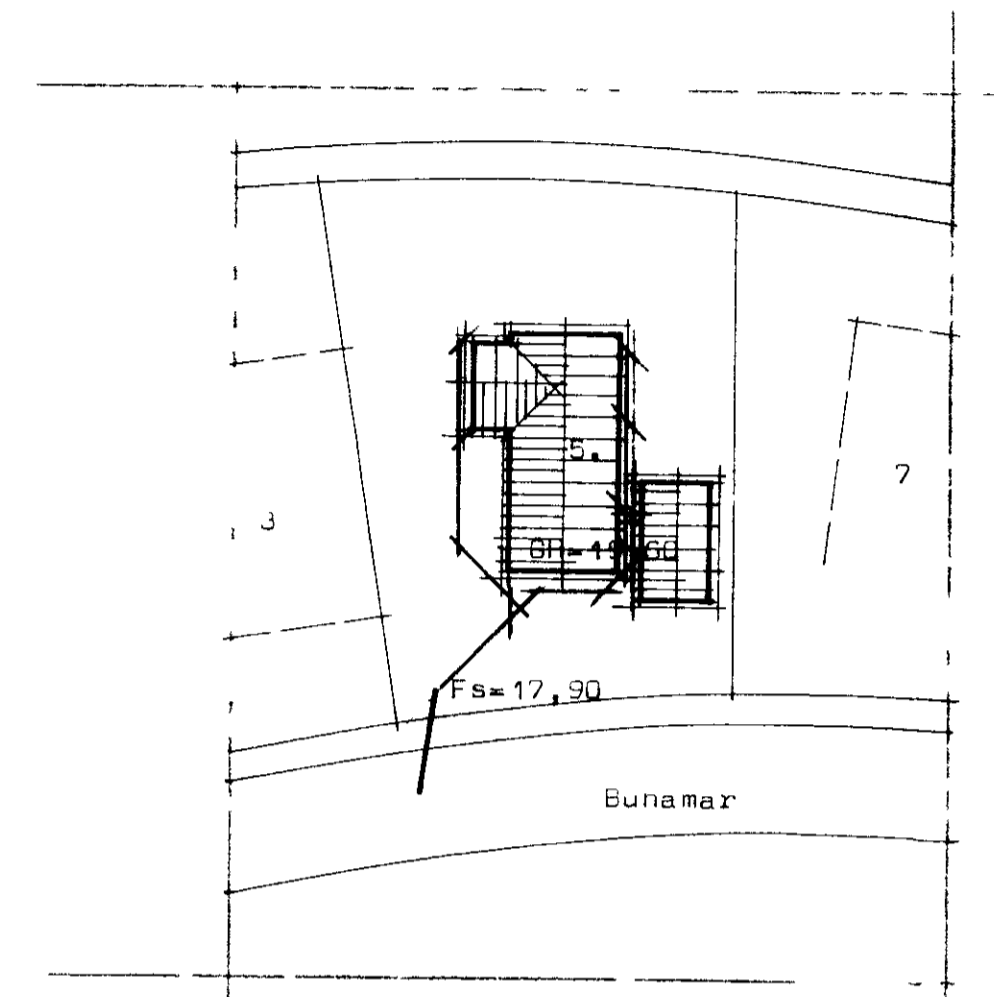


BUHAMAR 5 Vestmannaeyjum

GH = 19,30

Bilgeymsla

JH = 19,30

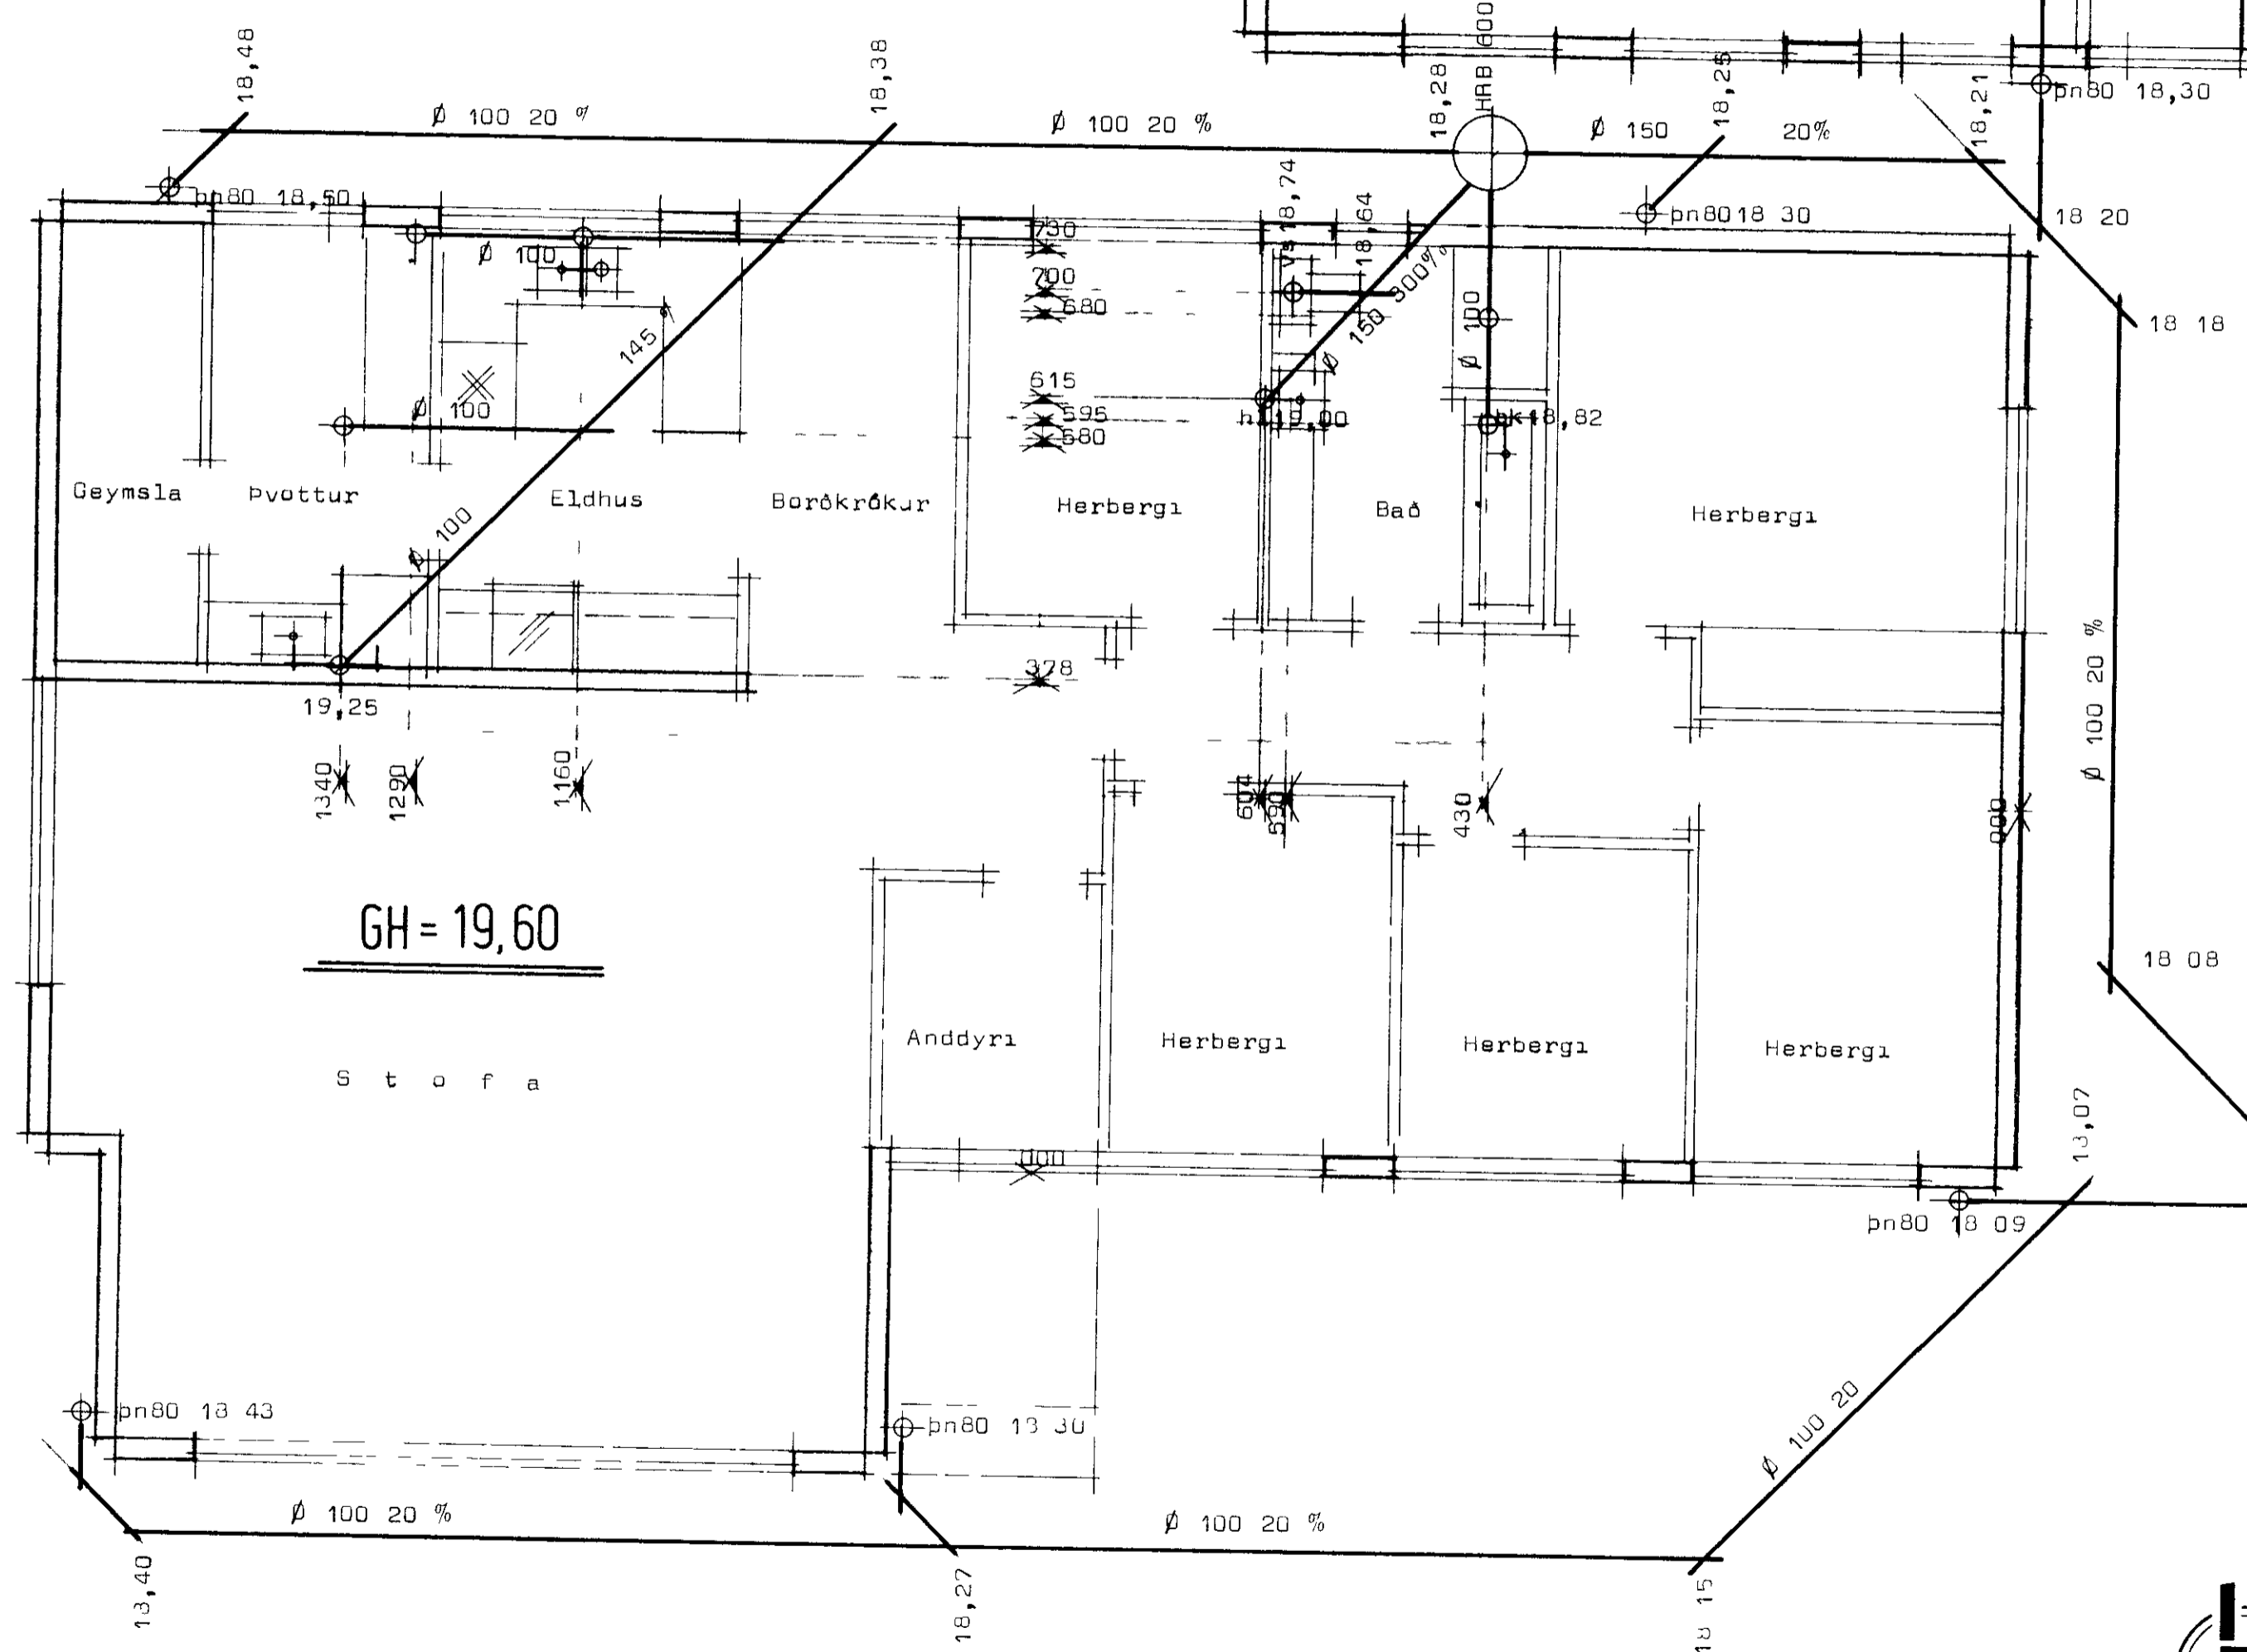


Afstöðumynd MkV 1 500

Att! Efni og vinna sé samkv. reglugerð um frærennslislagningar

Fs = 17,90

Skýringar sjá blað nr 3,01

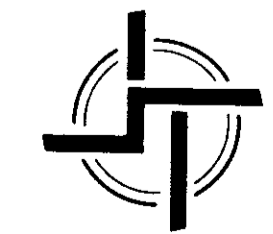

STAÐALHÚS S F

TEIKNISTOFA SIÐUMULA 3I SIMI 8314I

VERKEFNI	DAGS	1979	VERK NR ST 1
Frærennslislagningar	MKV	1 50	
	BR		
	BLAD NR		

JH = 17,30