

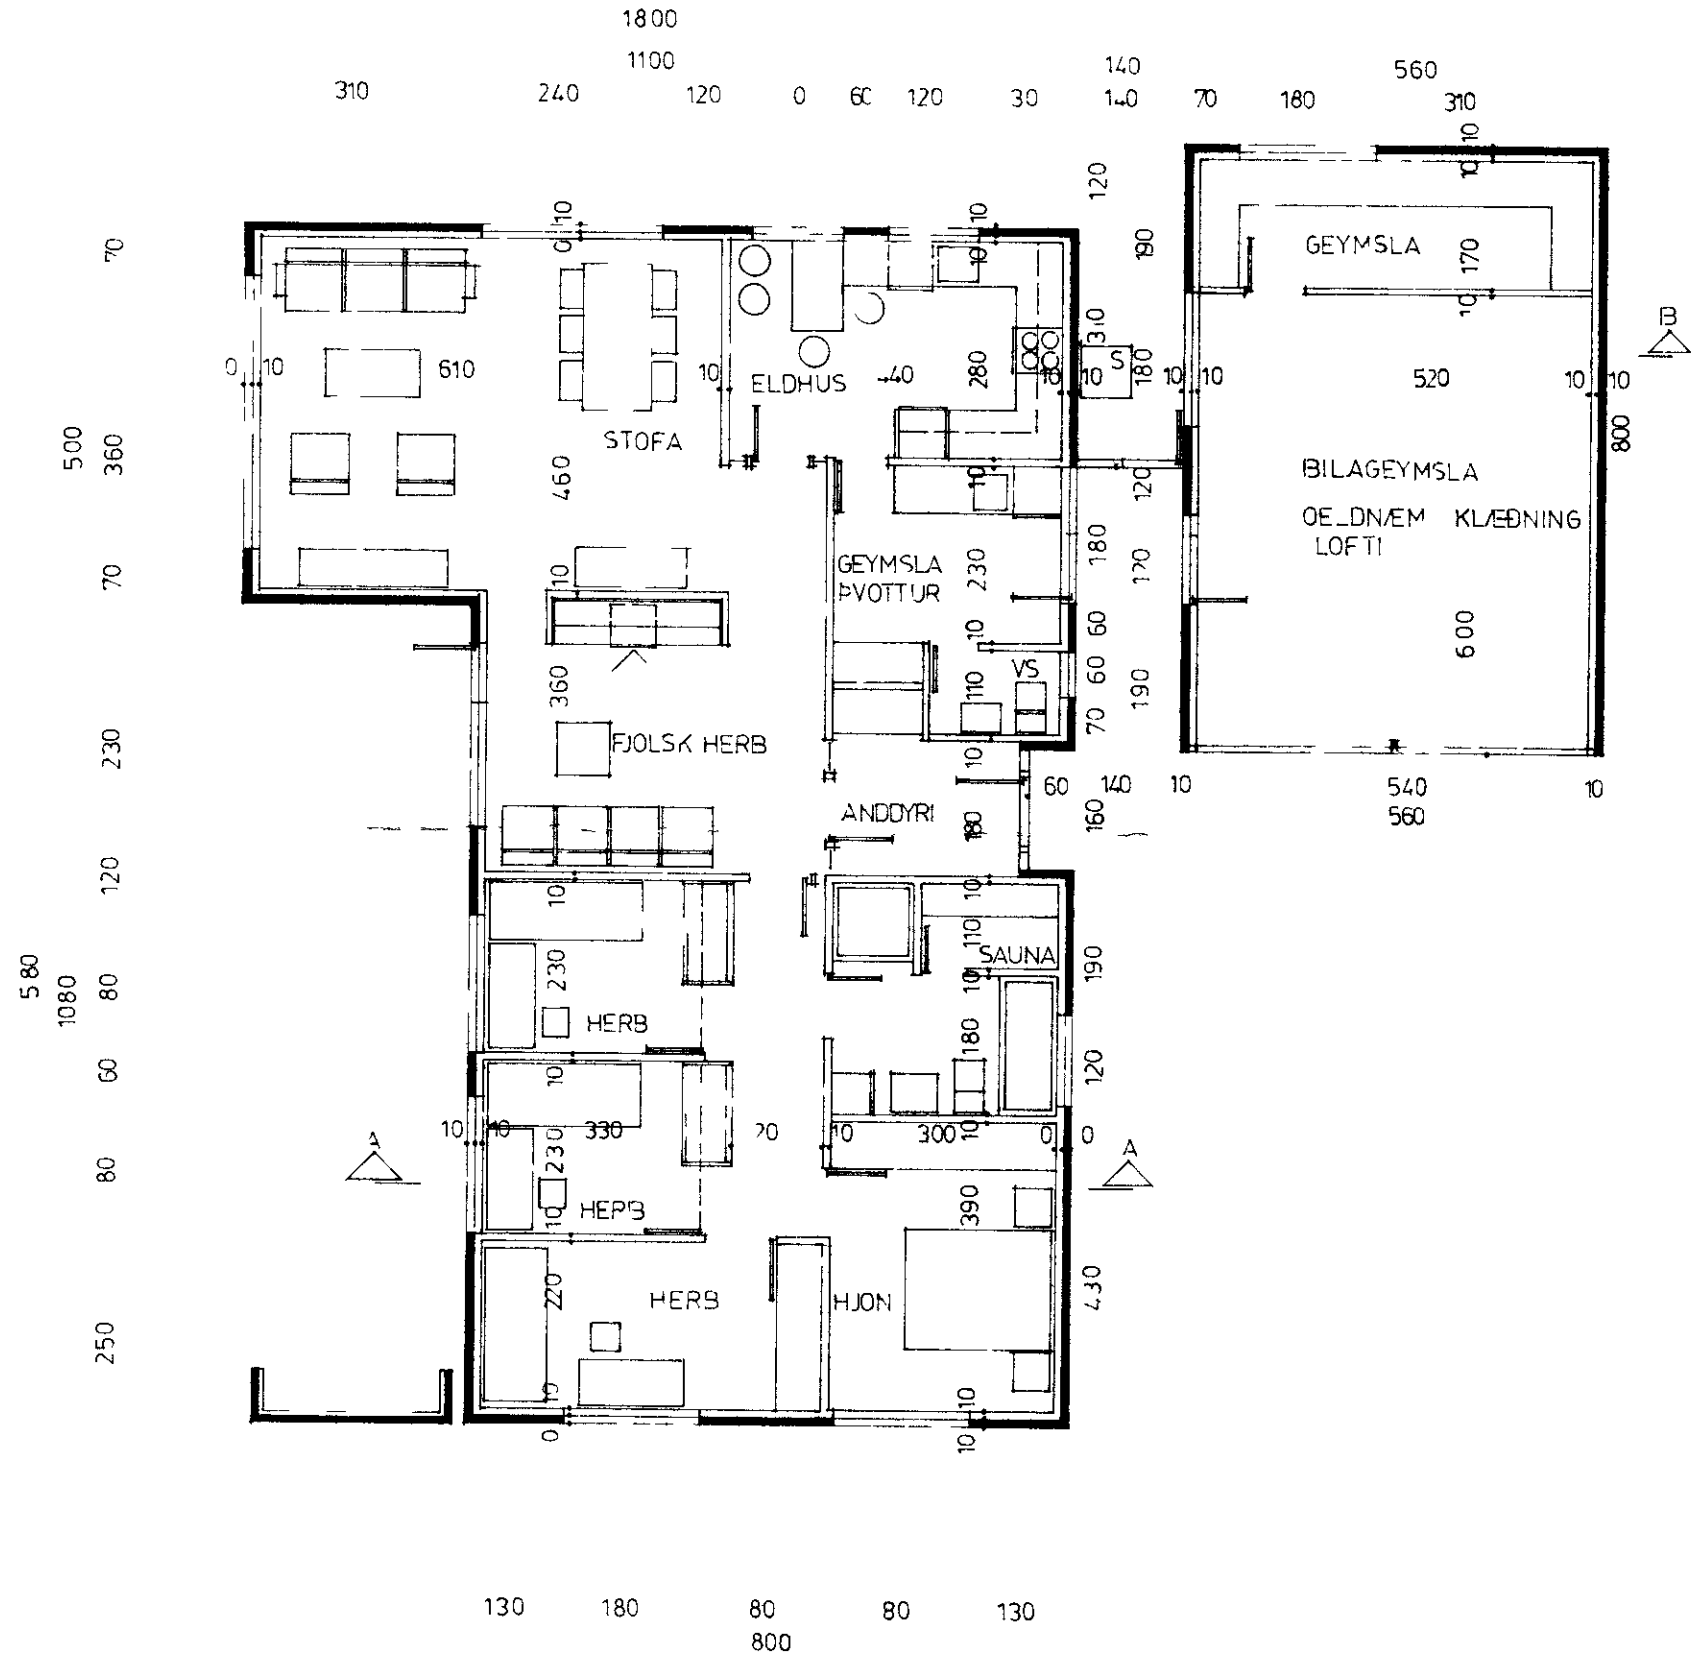


1726

SAMDYKKT I BYGGINGANEFND  
26 8 75  
BYGGINGAFULLTRUINN I VESTMANNAEYJUM  
Valur Þorgeirsson

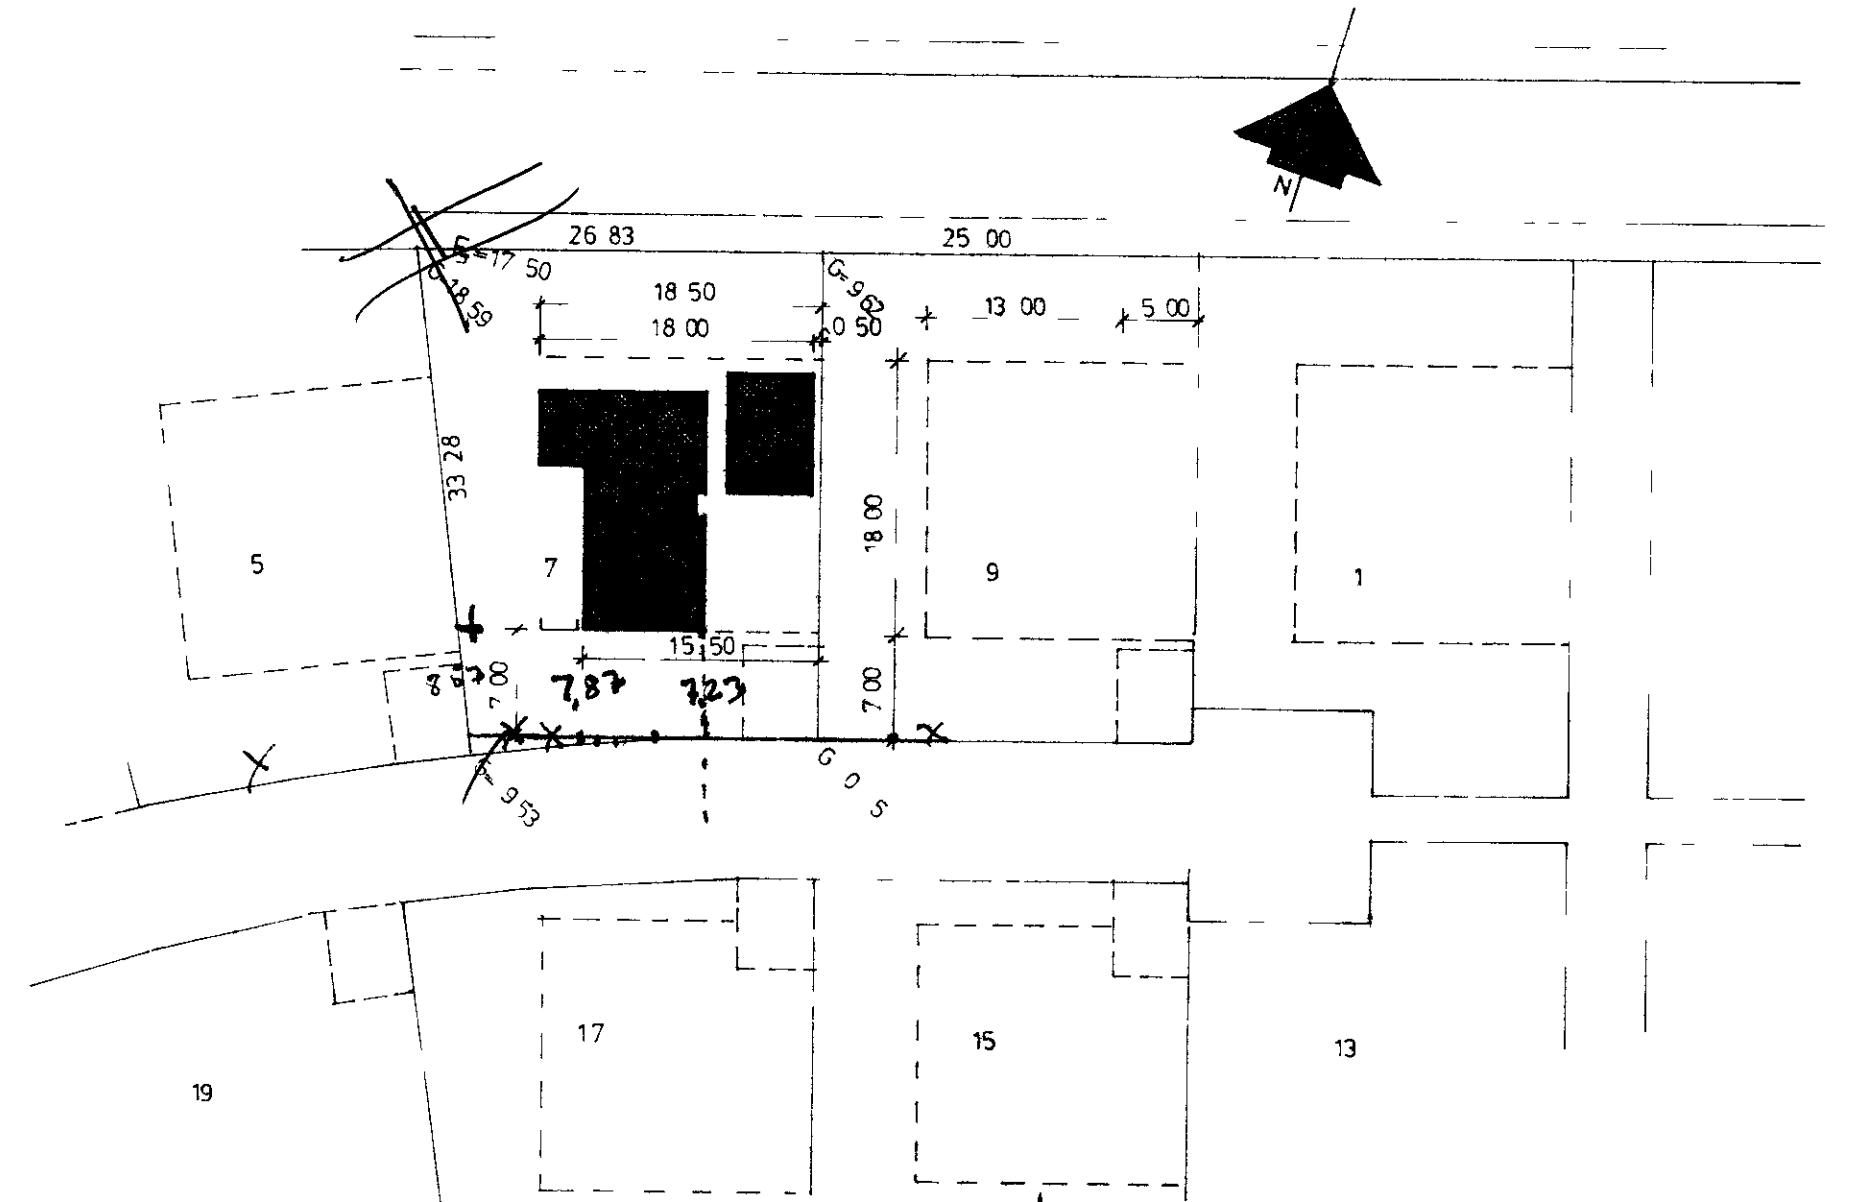

HJS BRUTTO-1 m<sup>2</sup> NLITTO-125 m<sup>2</sup>  
BILAGEYMSLA 45m<sup>2</sup>  
S MTALS 185m<sup>2</sup>

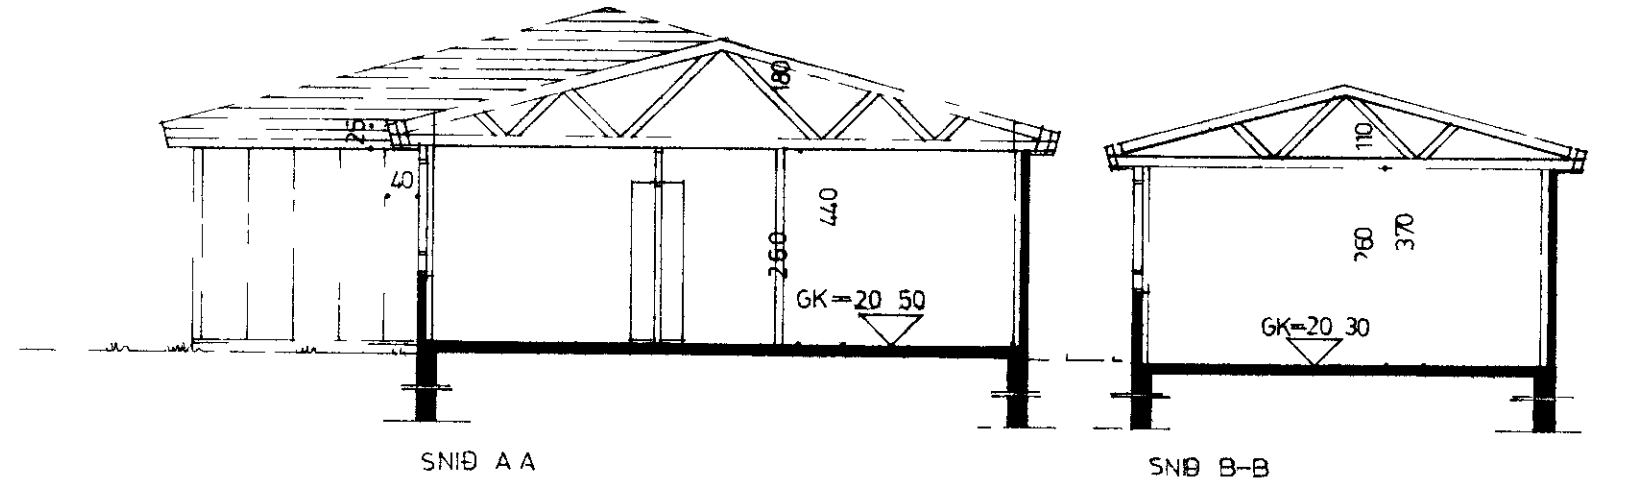

	RVÍK 1. AUGUST 75	<b>VERK!</b>	LAUGAVEGUR 120 POSTHOLF 8078 REYKJAVÍK SÍMI 28400	GERÐ NR V 42 A	
	REIKN TEIKN YFIRF		SS	BUHAMAR 7 VESTMANNAEYJUM	VERK NR 192
	M. ELIY				