



9-5-80
 Jallur Proffern

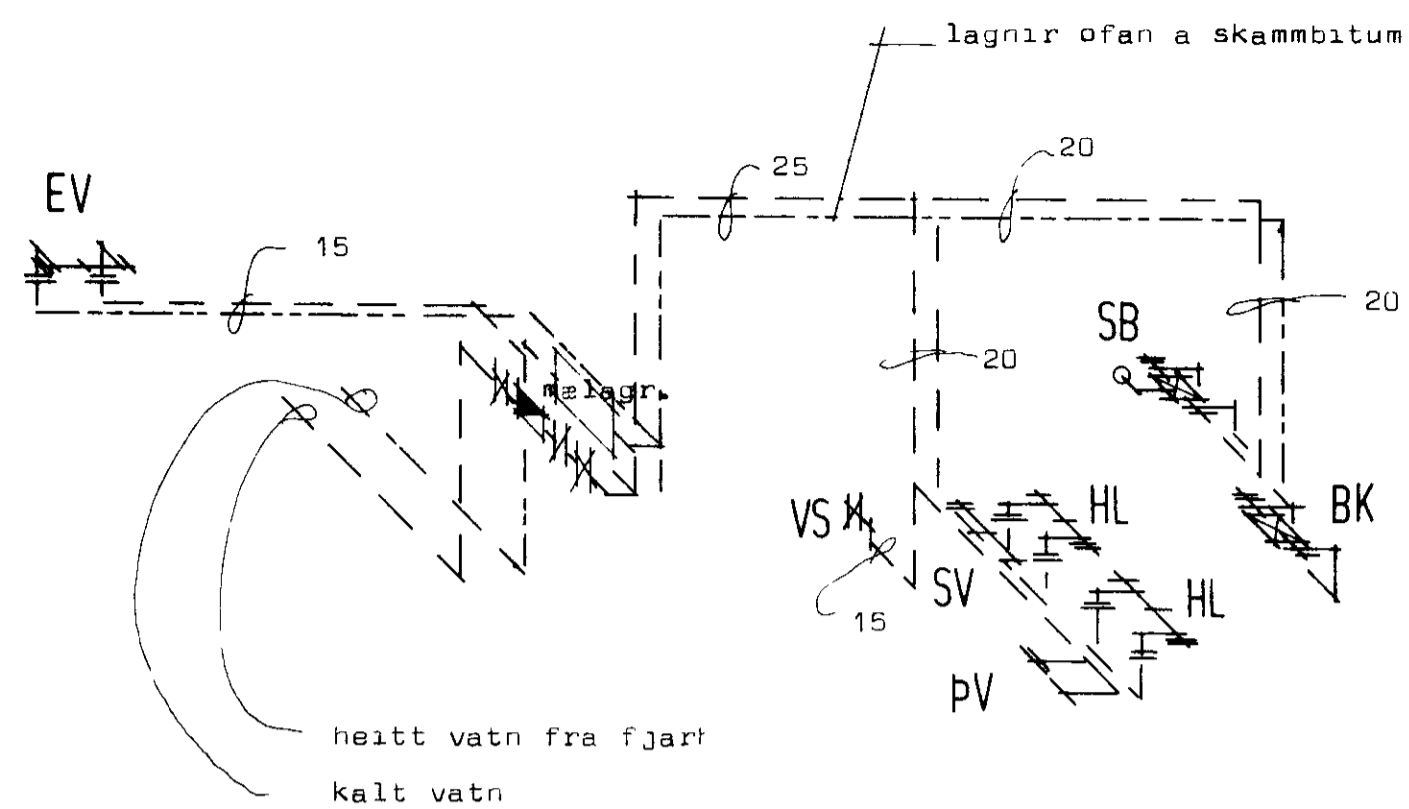


Rummynd

kalt vatn heitt vatn

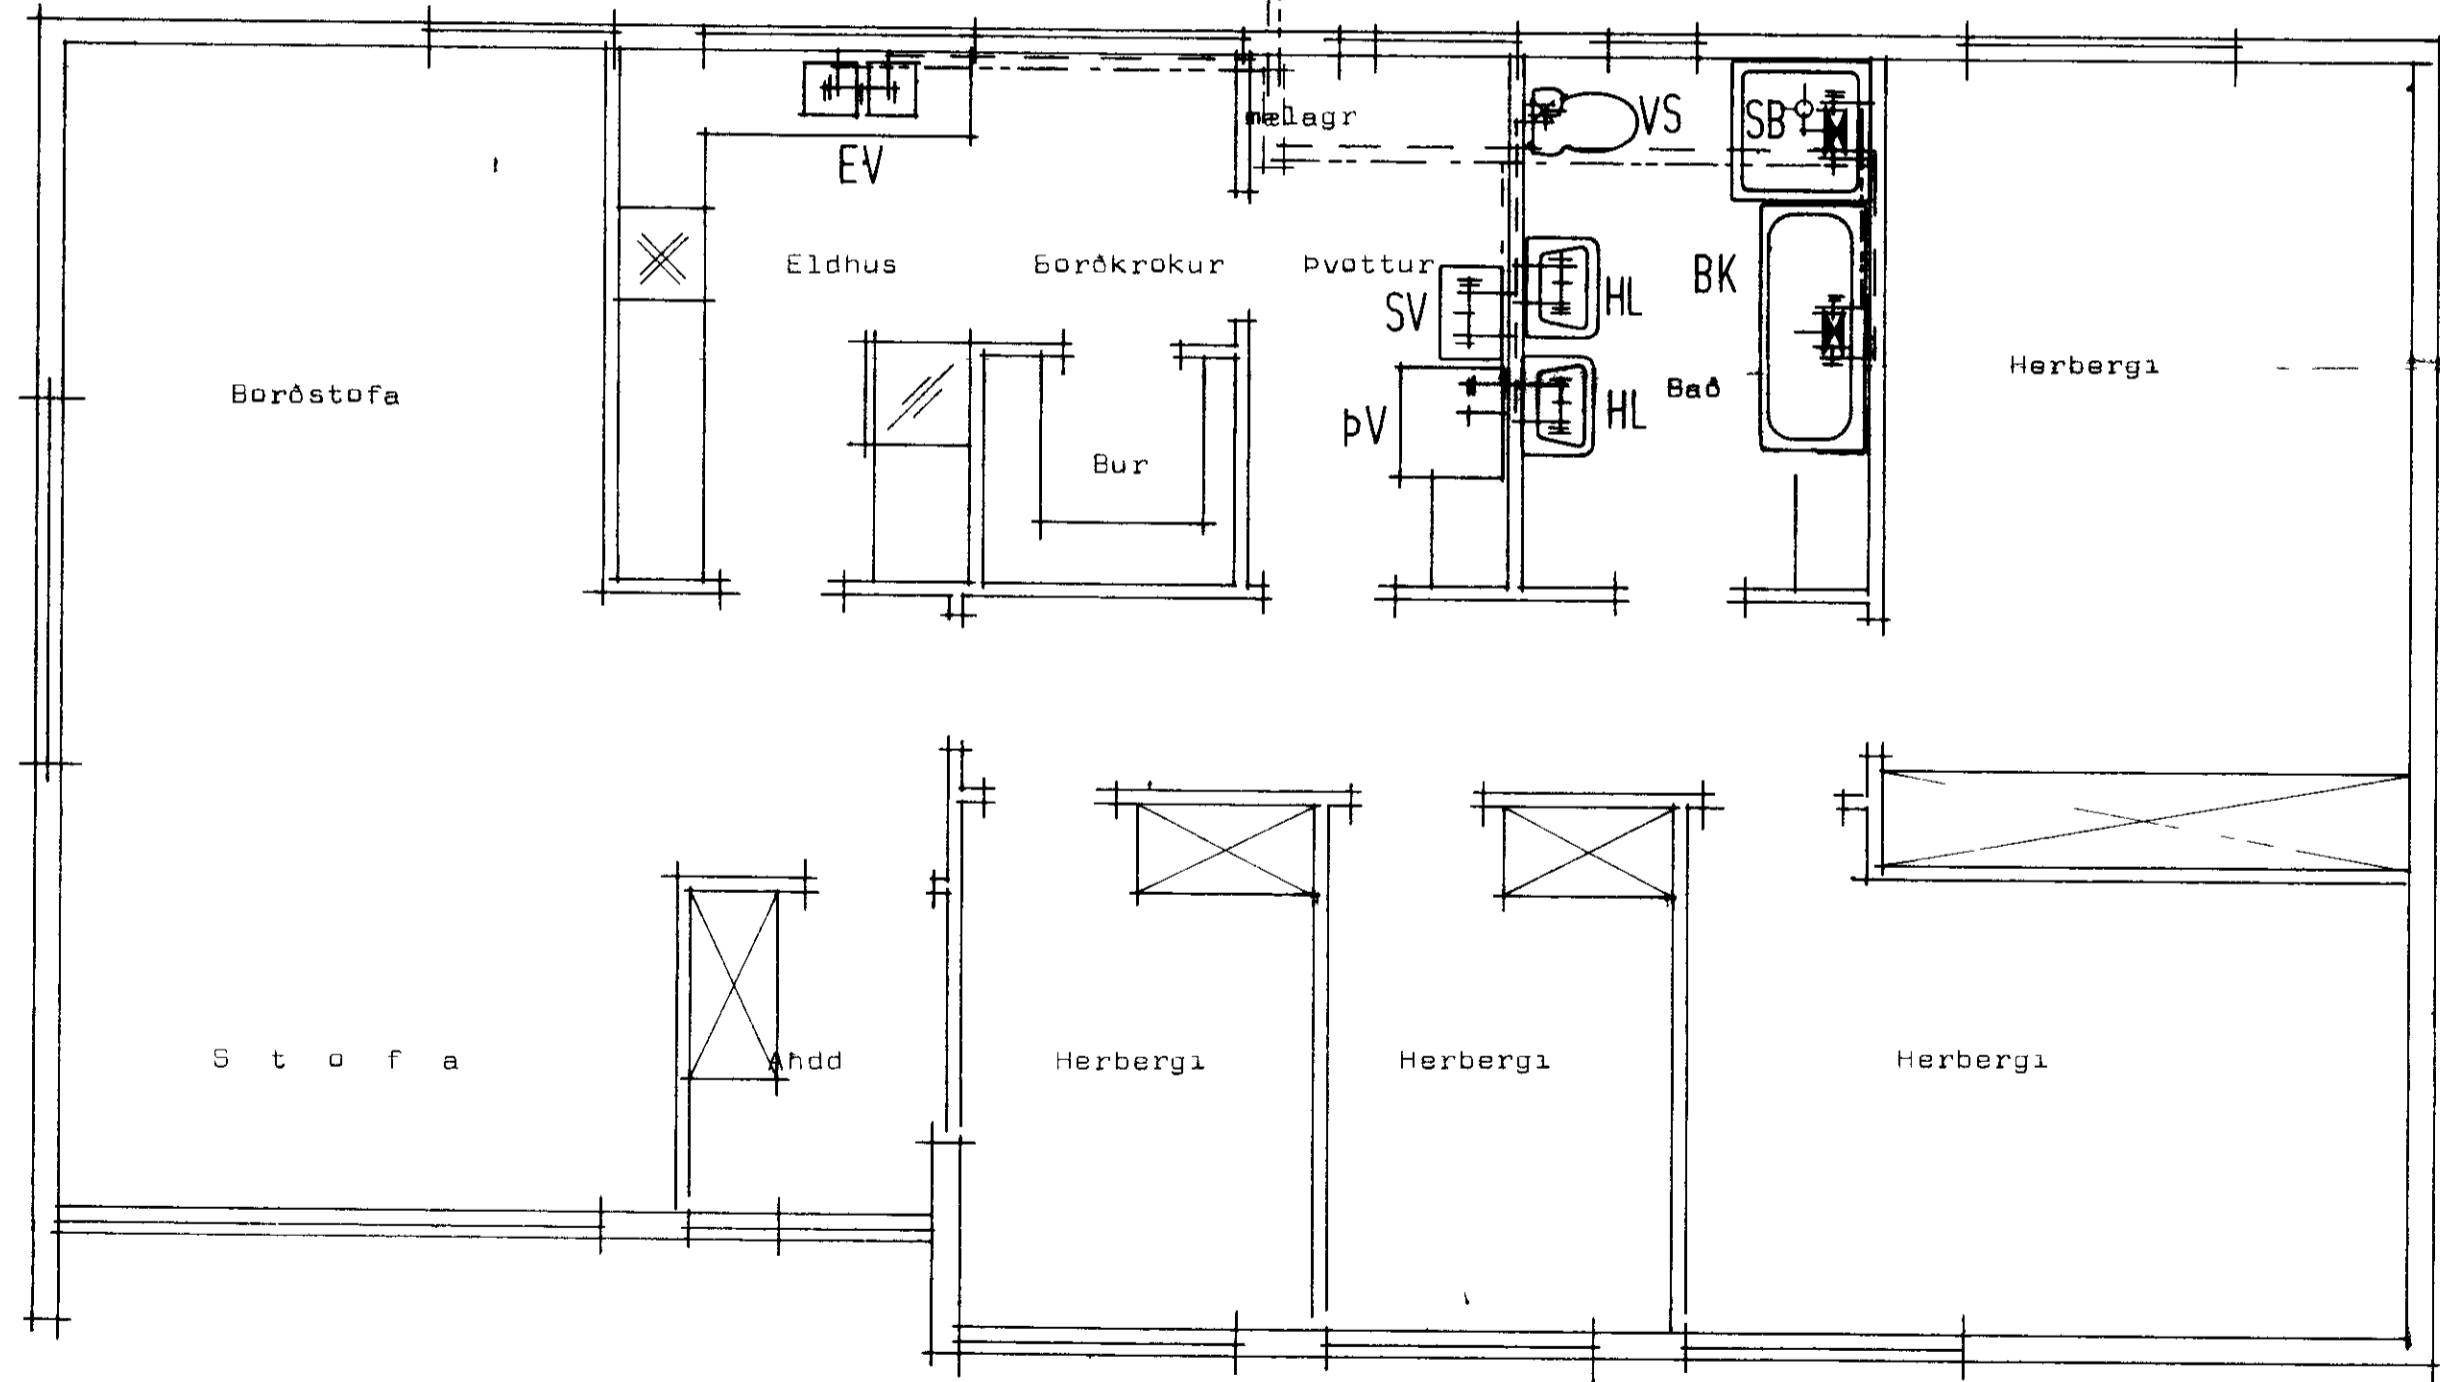

Grunnmynd Jkv 1 50

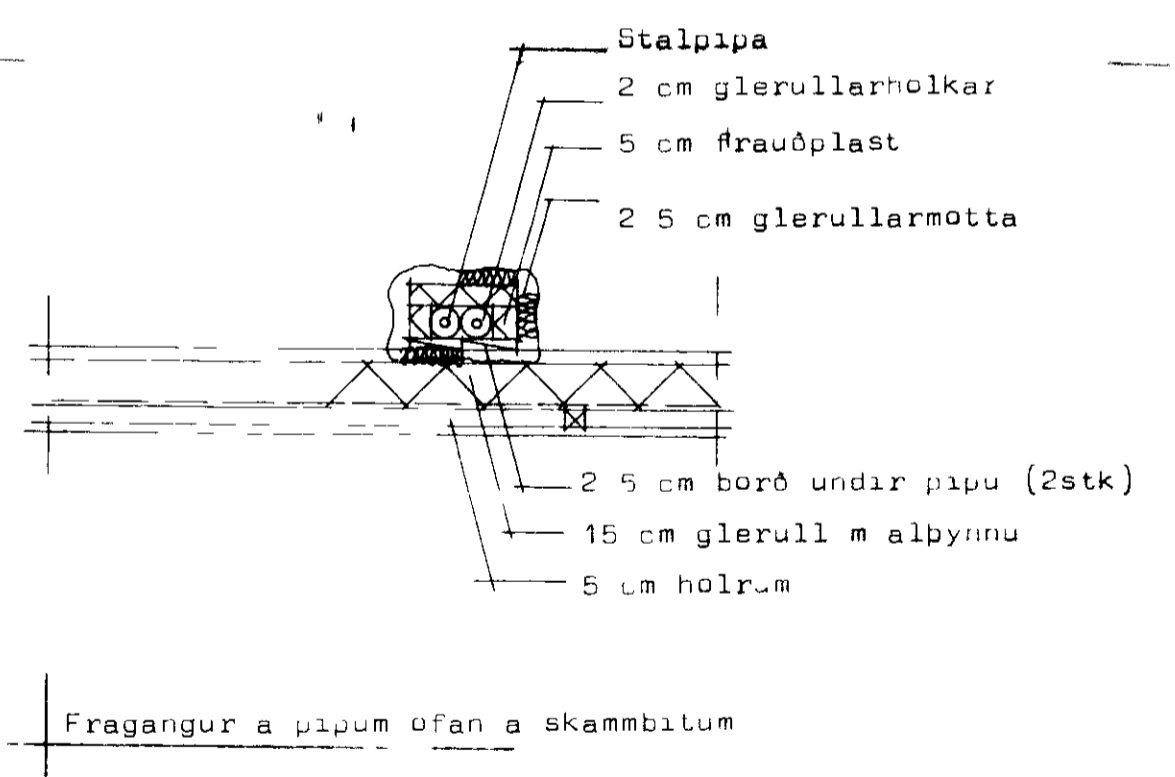

Fragangur a pipum ofan a skambbitum

VERKEFNI Neyslúvatnslagnir	DAGS MKV 1 50 1 20	VERK NR ST 140
	BR	
BLAD NR		

Jallur Proffern *Ólafur P. Kristjánsson*