

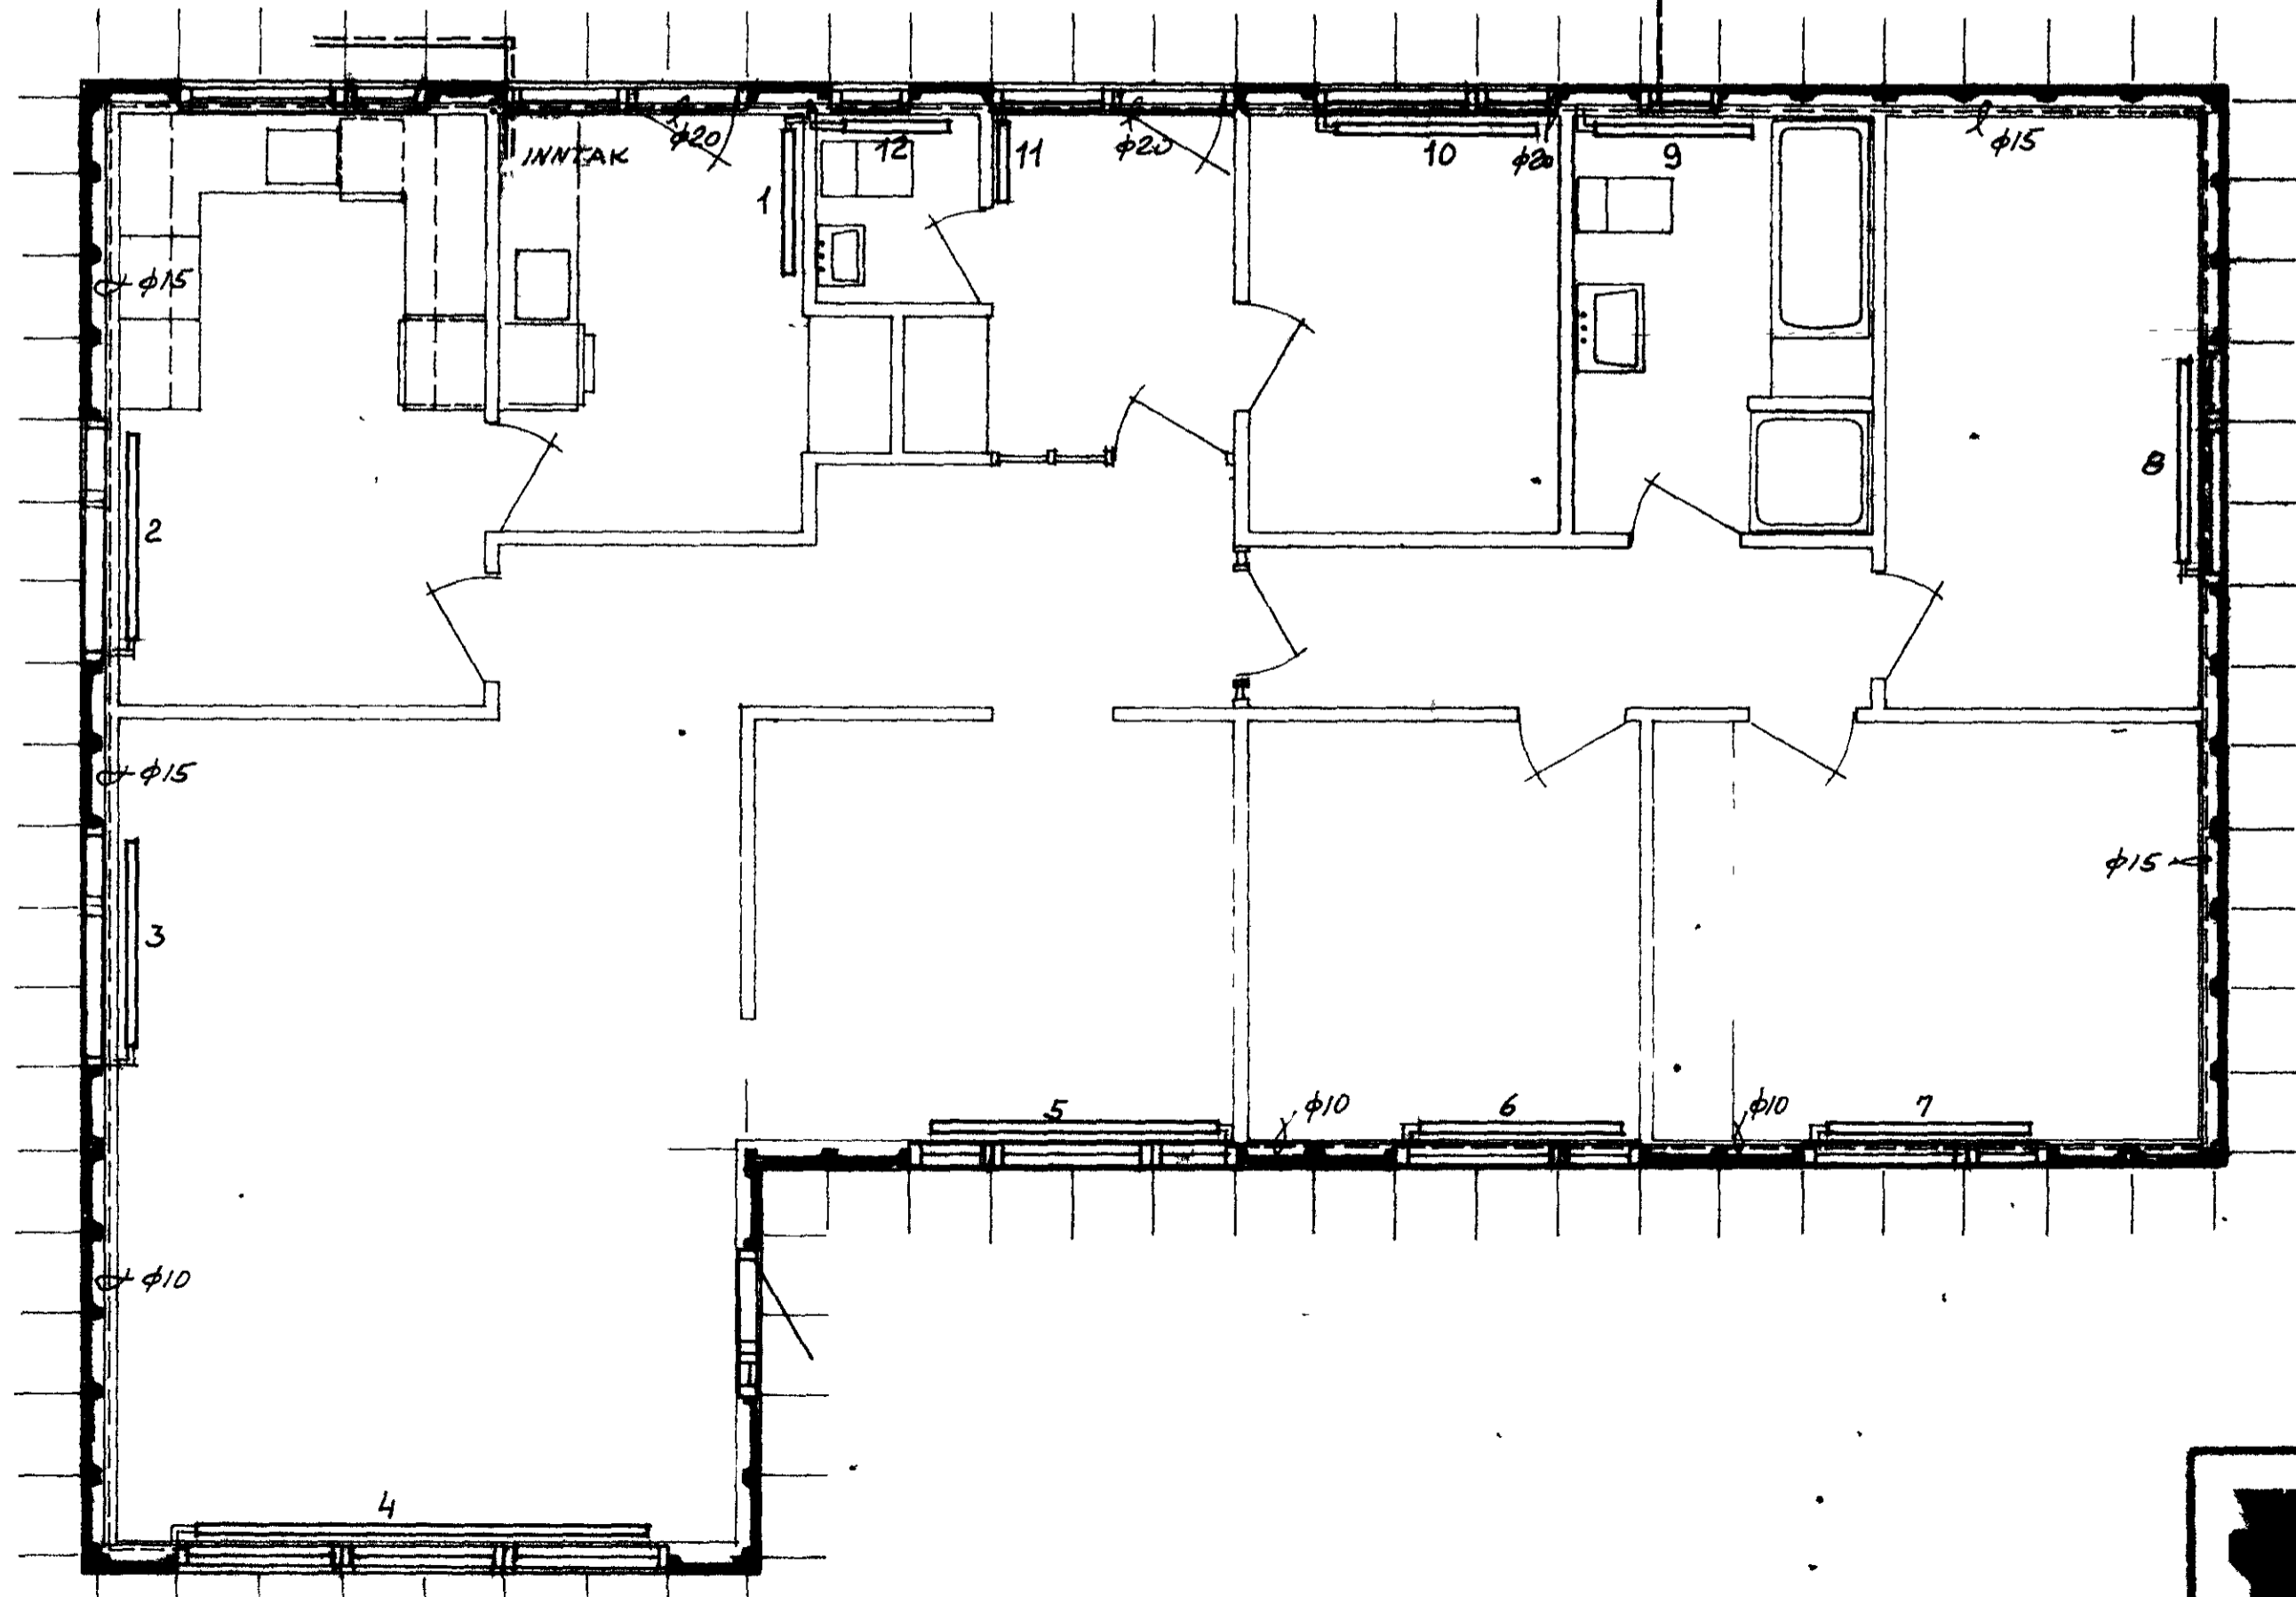


1464

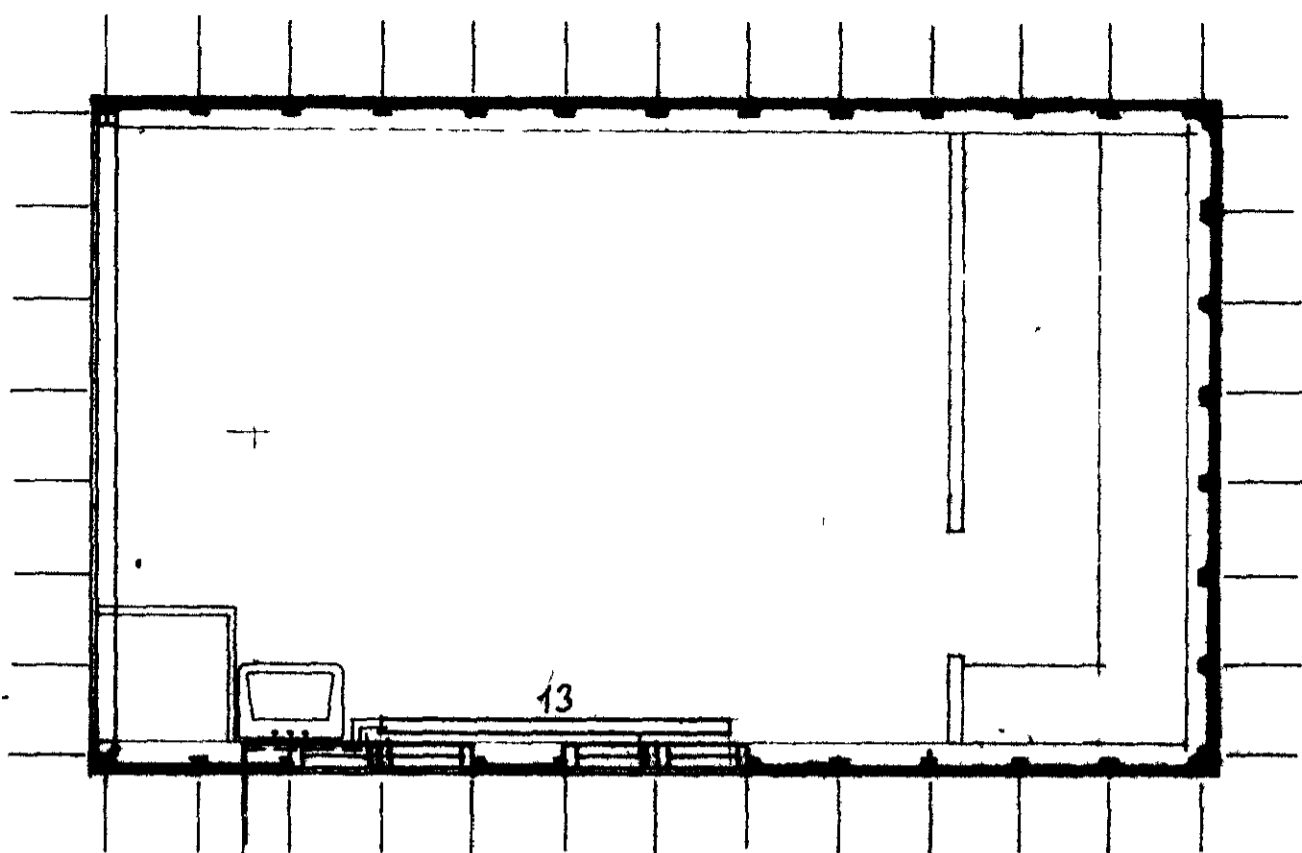

AFSTÖÐUMYND. M 1:500

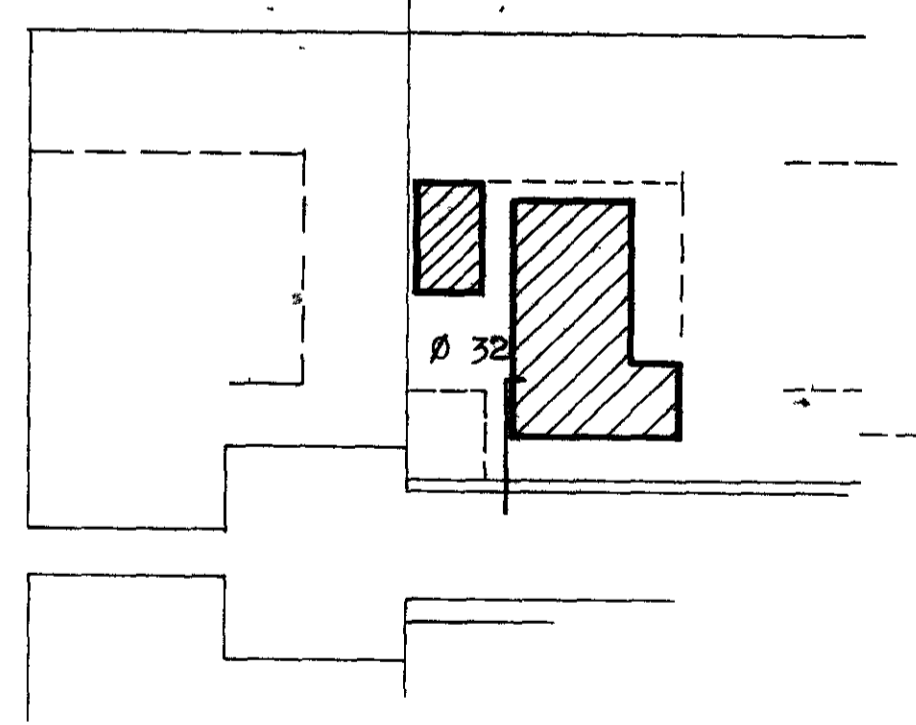

	1975 hept75 SGS	<b>VERK</b> Búhamar 15, Vestmannaeyjum.	ÖRSÖL NR. HL
			VERK NR. 266