


SAMÞYKKT I BYGGINGANEFND
 19-6-79
 BYGGINGAFULLTRUINN I VESTMANNAEYJUM
Salmi Magnar

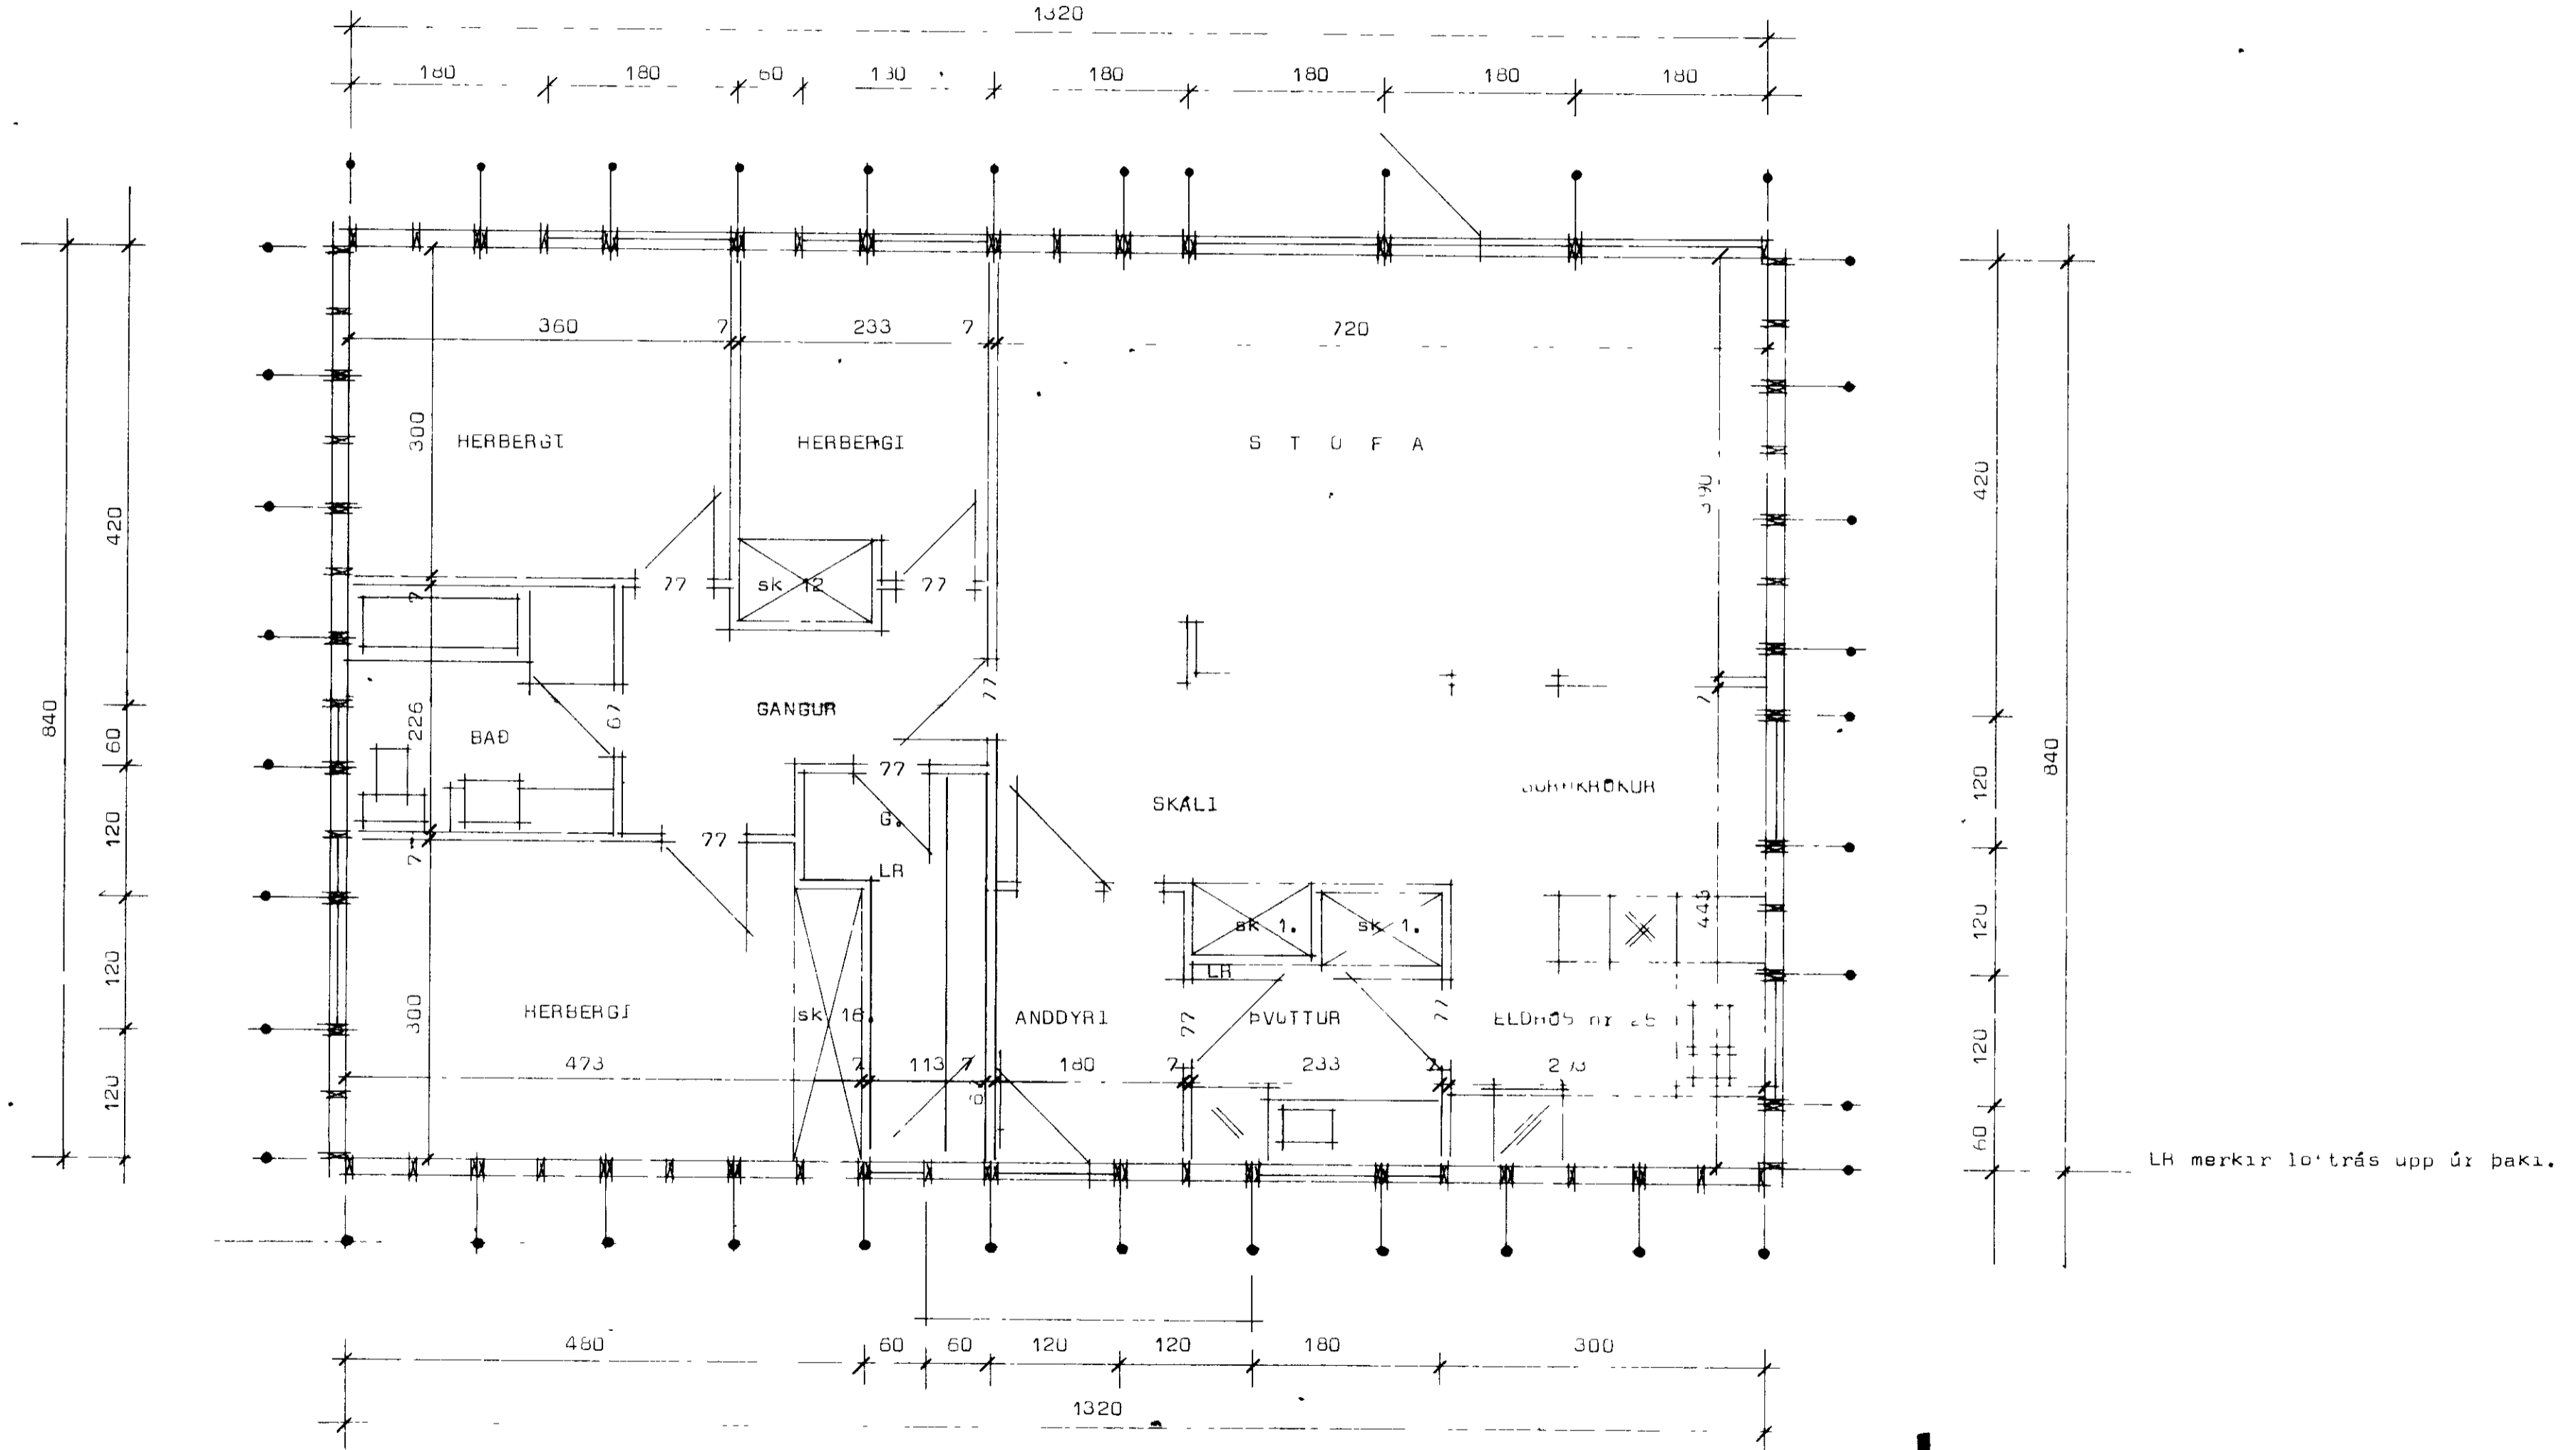

STADALHÚS S F
 TEIKNISTOFA SÍÐUMÚLA 3I SÍMI 83141

VERKEFNI	DAGS	1979	VERK NR S 26 T
Grunnmynd	MKV.	1.50	
Báhamar 3 Vestmannaeyjum.	BR.		
	BLAD NR		