
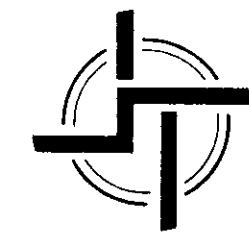


BÚHAMAR 23 VESTMANNAEYJUM

1515

SAMPYKKT I BYGGINGANEFND
 27-11-29
 BYGGINGAFLUTRU NN I VESTMANNAEYJUM
Valtari Þorgeirsson

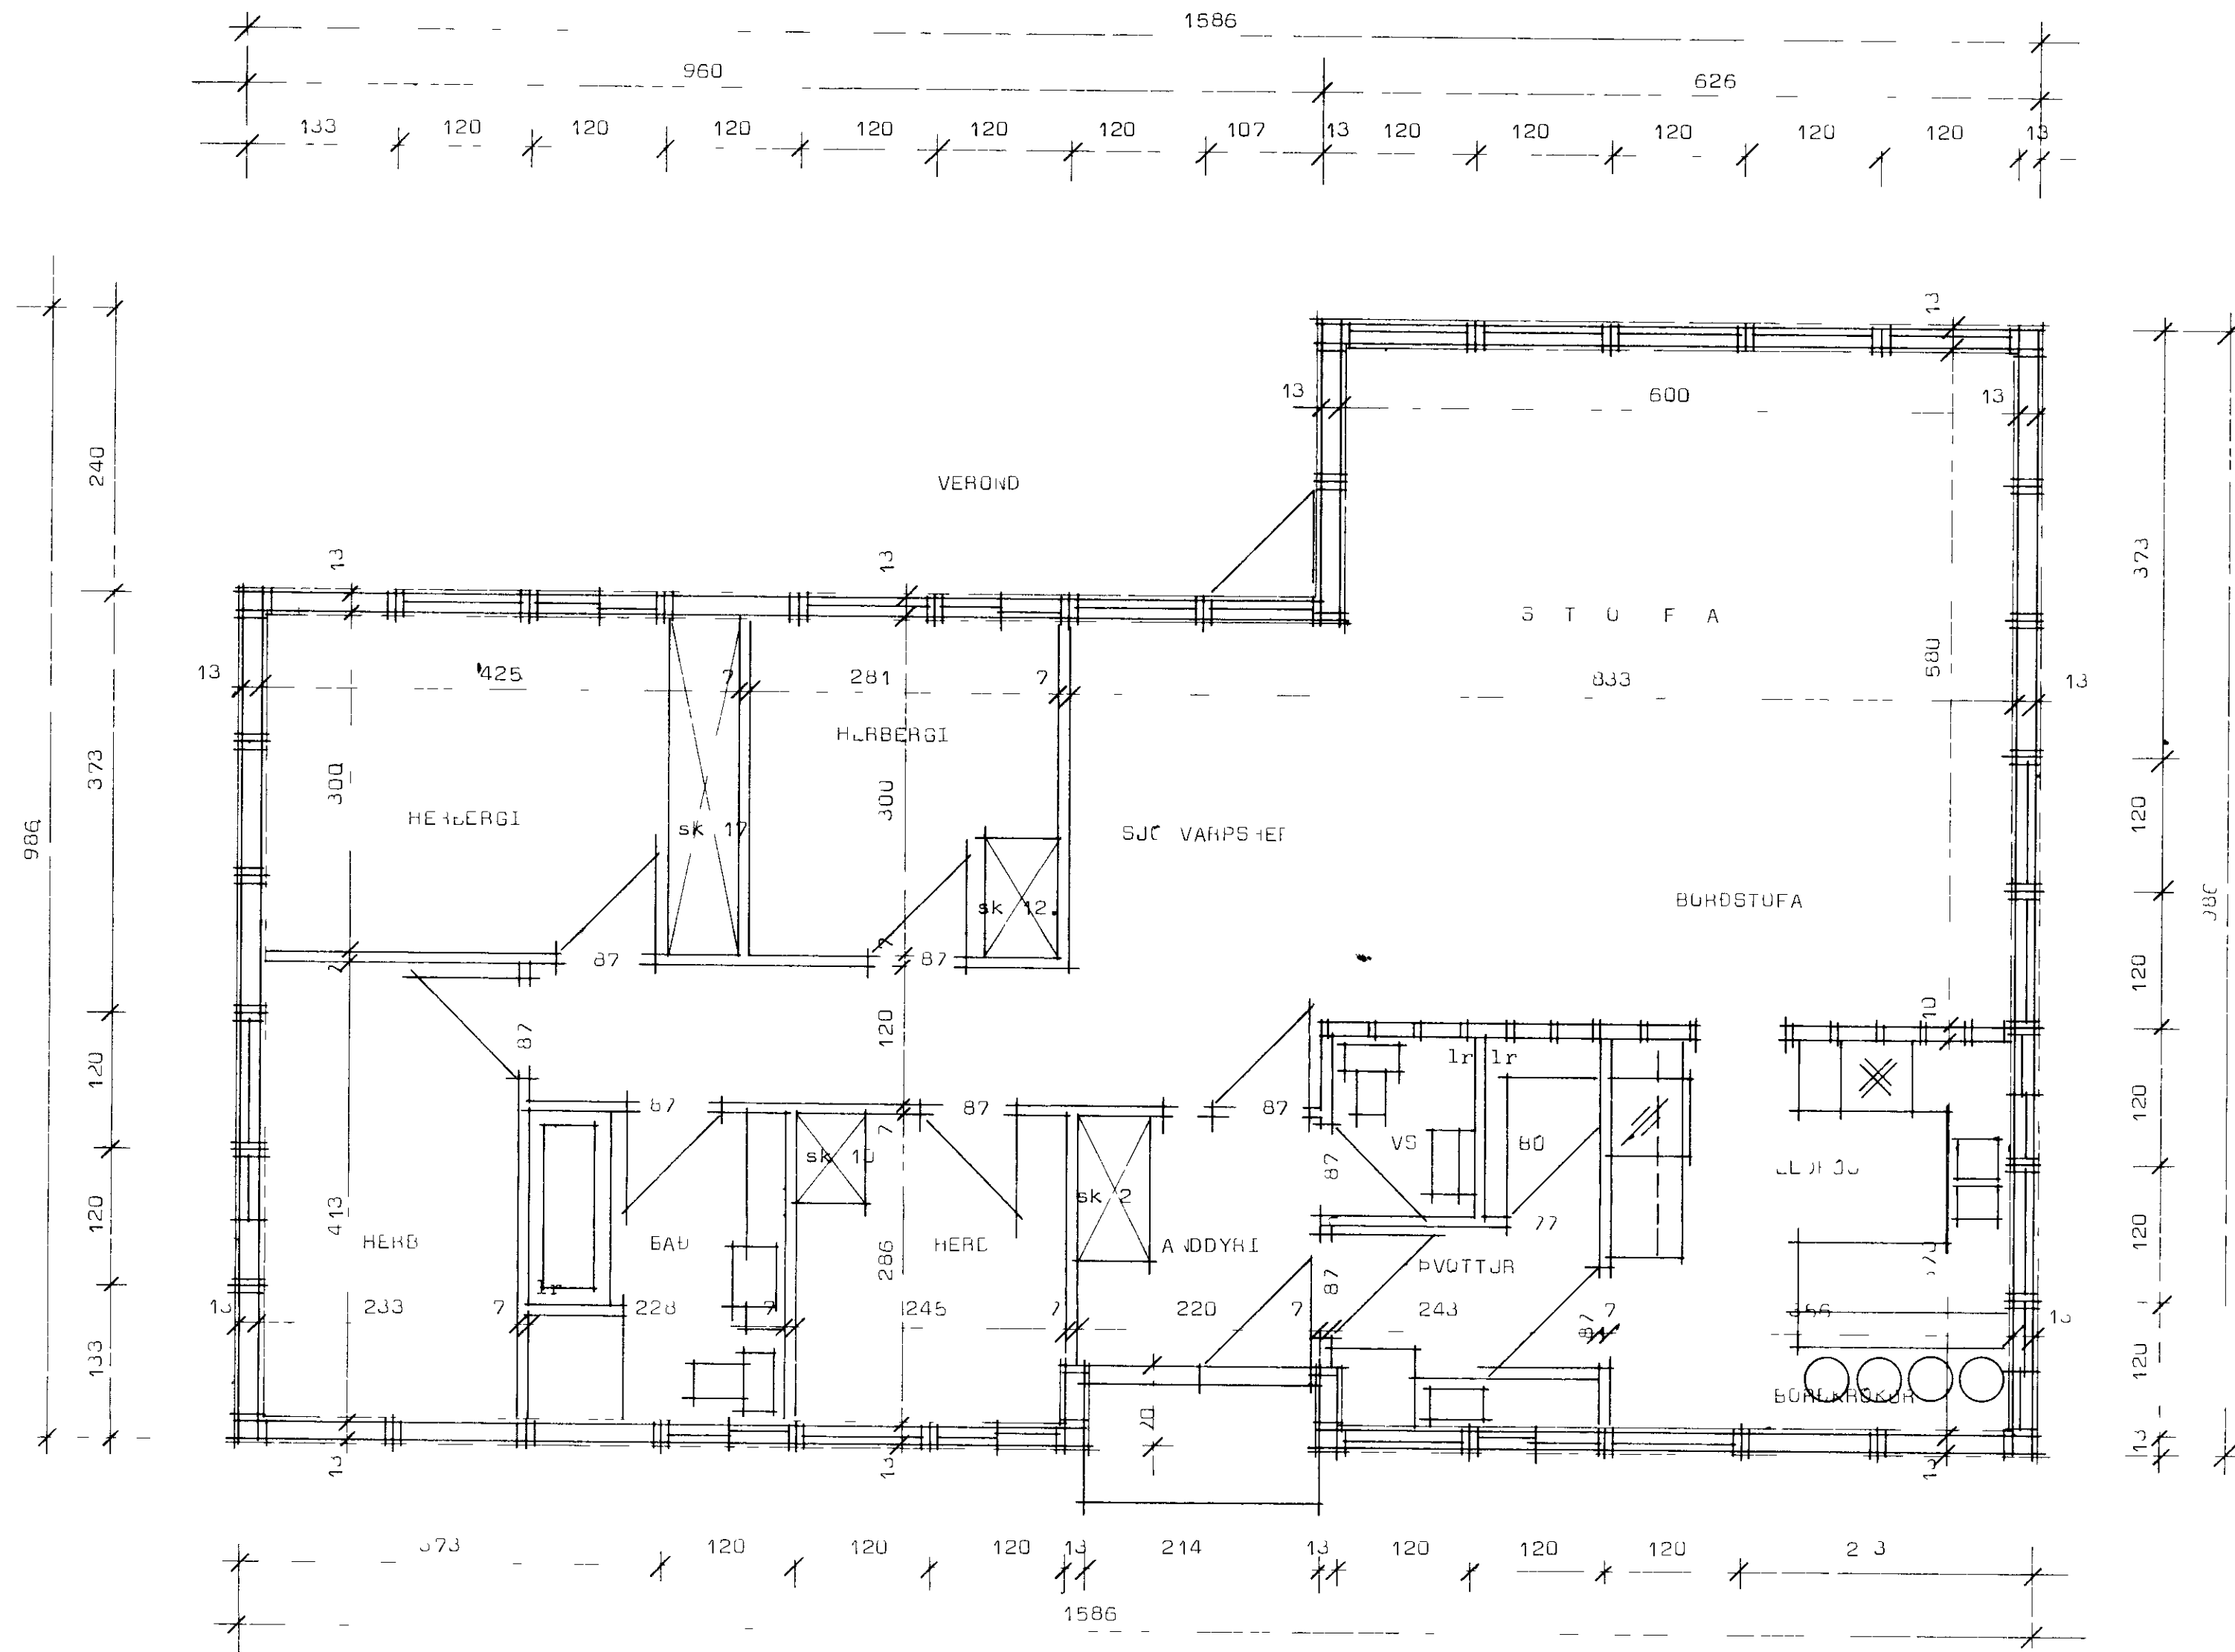

STAÐALHÚS

TEIKNISTOFA SIÐUMULA 31 SIMI 83141

VERKEFNI Grunnmynd	DAGS	VERK NR ST 150
	MKV 1 50	
	BR	
	BLAD NR	