



SAMPYKKT | BYGGINGANEFND  
27-11-29  
BYGGINGAFULLTRU NN | VESTMANNAEYJUM  
Jallir bróðir

12 mm panel  
Blindrammi ur oregonpine  
12 mm panel

Vatnsbretti  
Harðviðarlisti  
58  
20 38

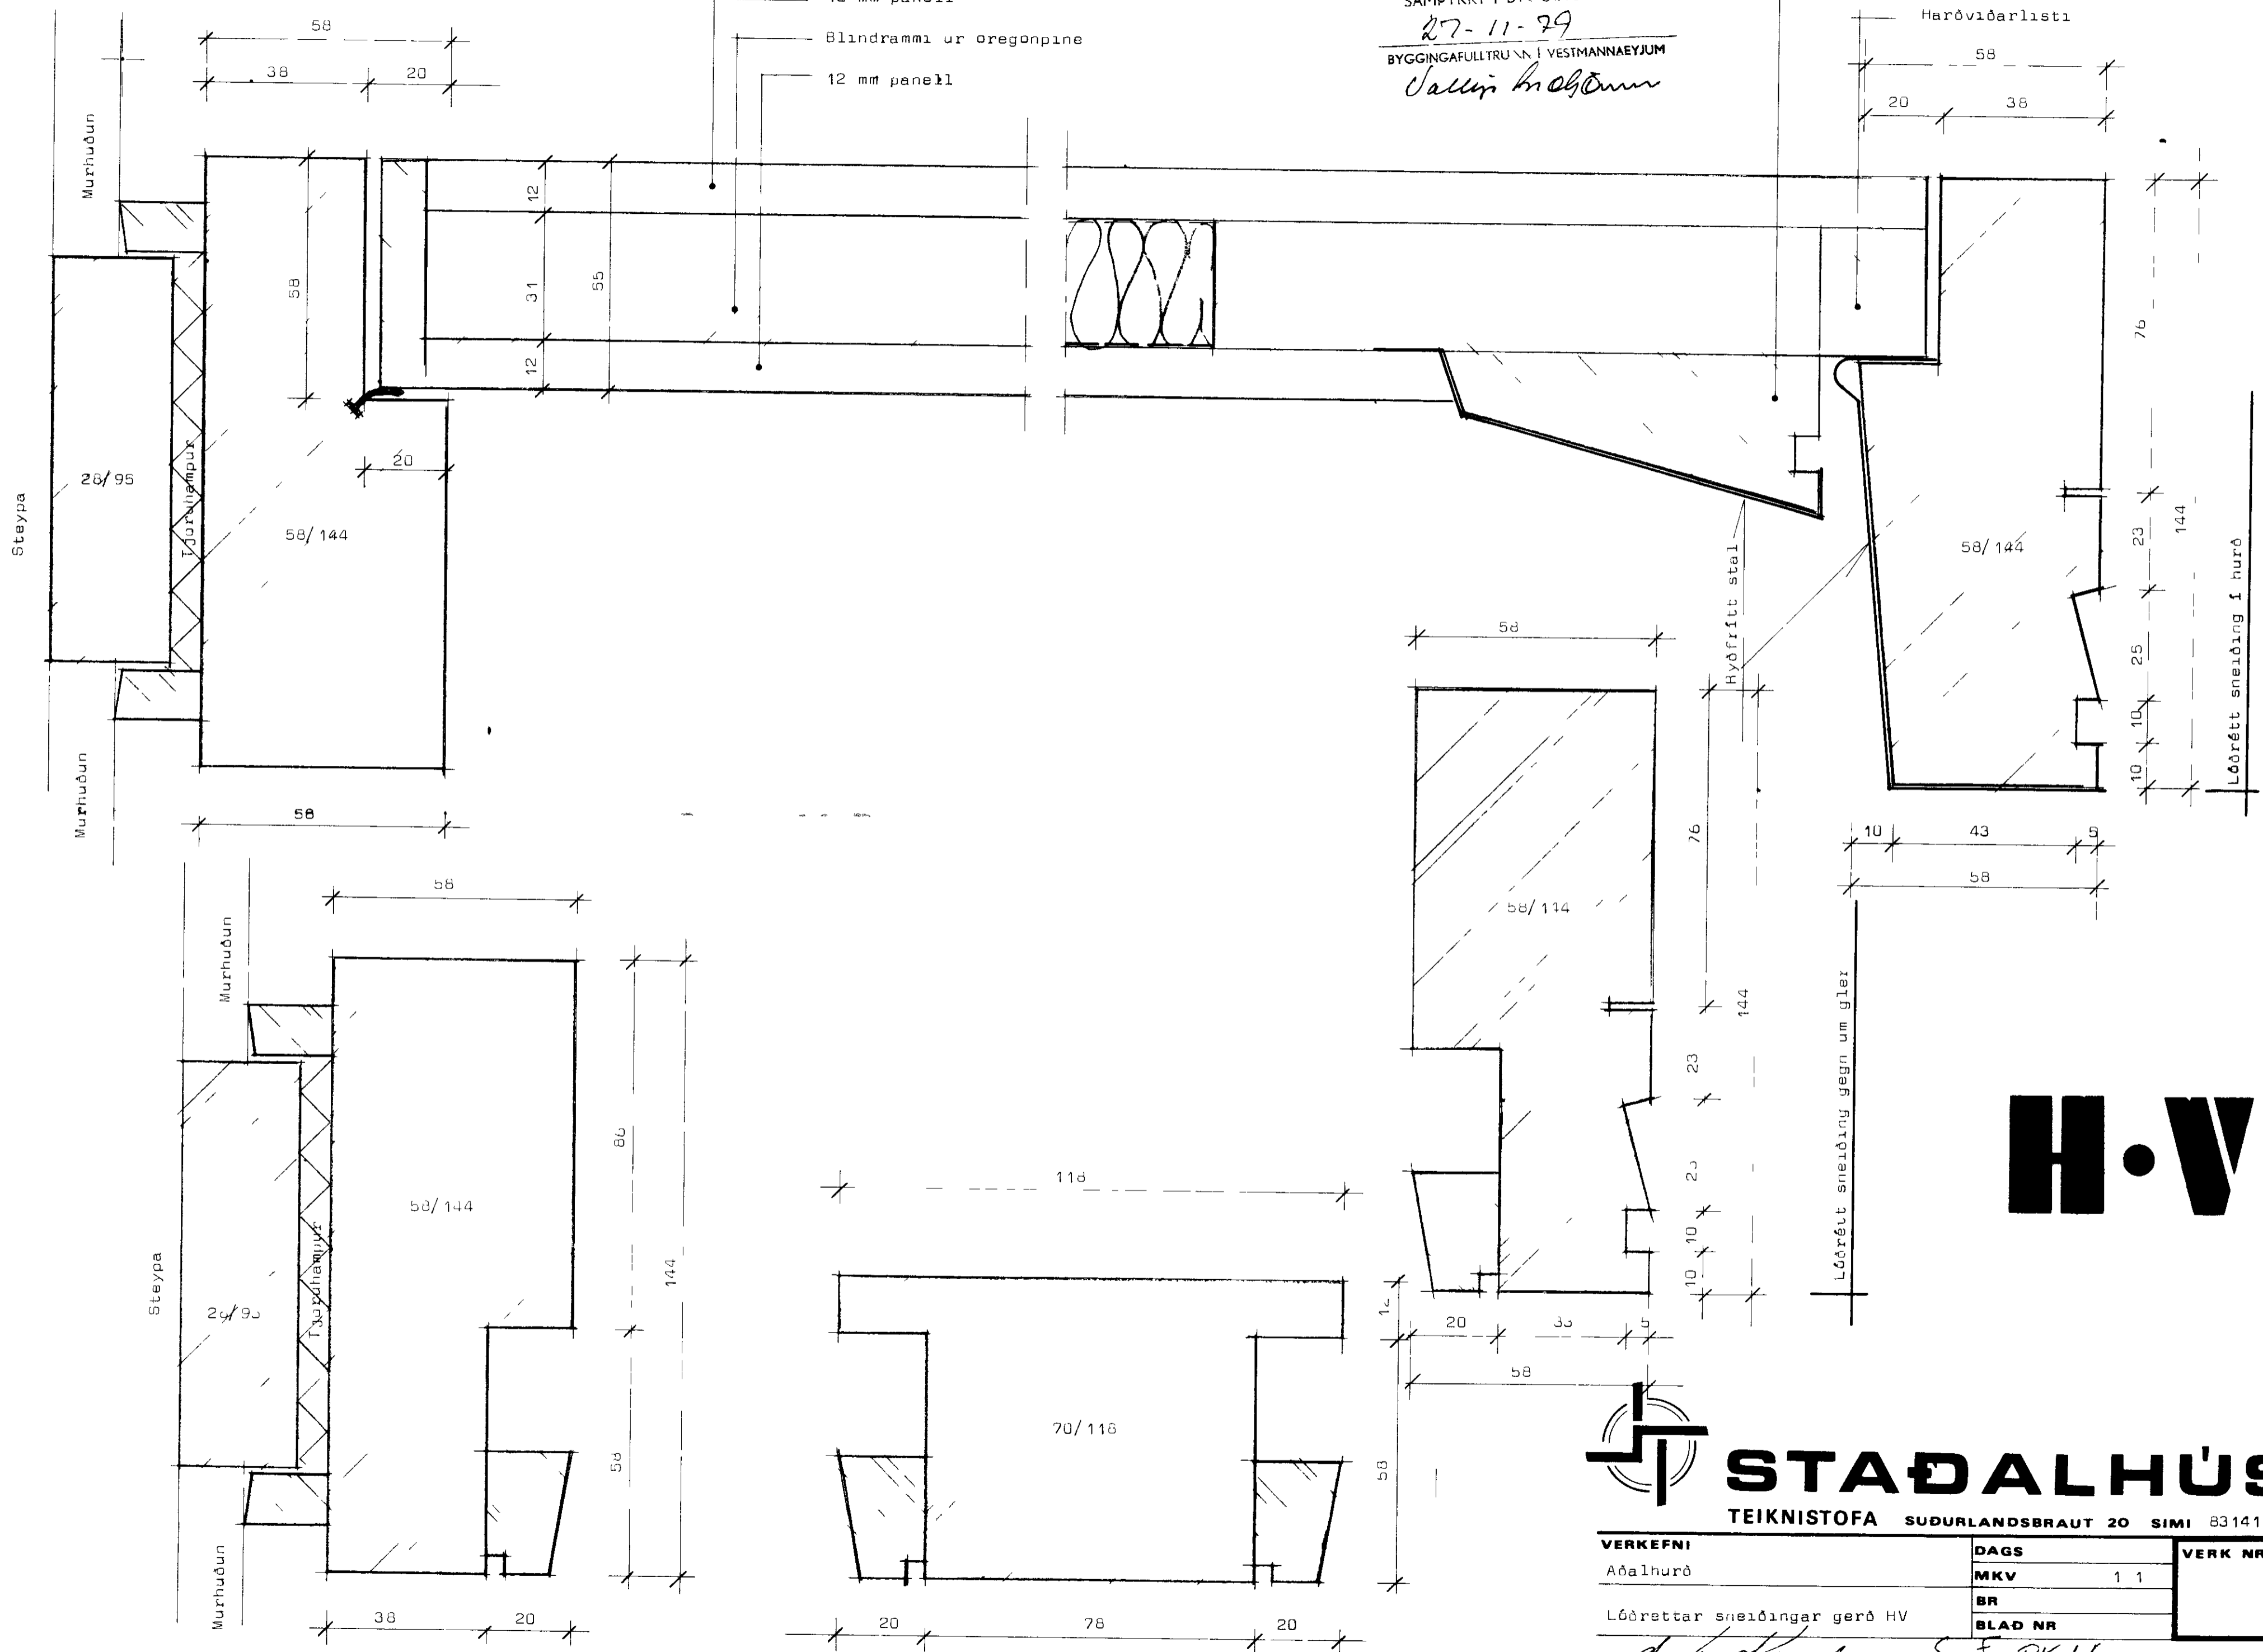

# H.V

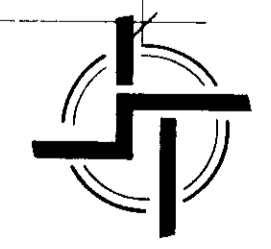

## STAÐALHÚS

TEIKNISTOFA SUDURLANDSBRAUT 20 SIMI 83141

VERKEFNI	DAGS	VERK NR
Aðalhurð	MKV 1 1	
Lóðrættar sneiðingar gerð HV	BR	
	BLAD NR	

*Handwritten signatures and notes at the bottom of the page.*