




SAMPYKKT I BYGGINGANEFND
16-03-9
BYGGINGARULLTRUINN I VESTMANNAEYJUM
Jallyn Þrábjörnsson

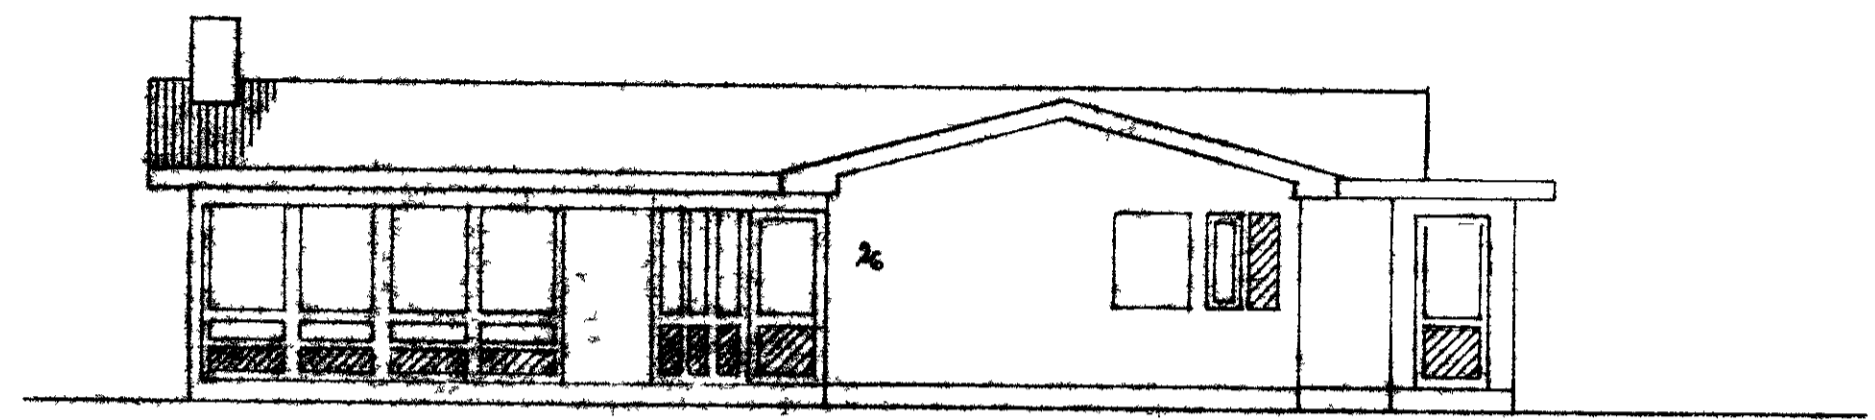


Sudur

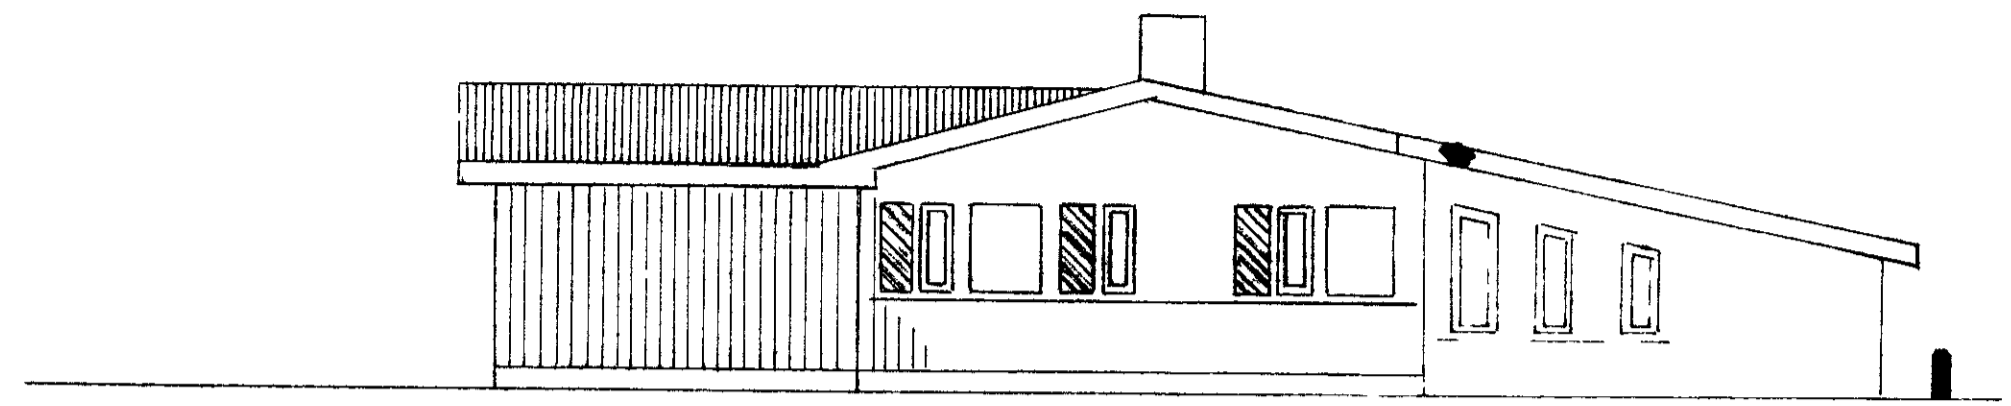

Austur

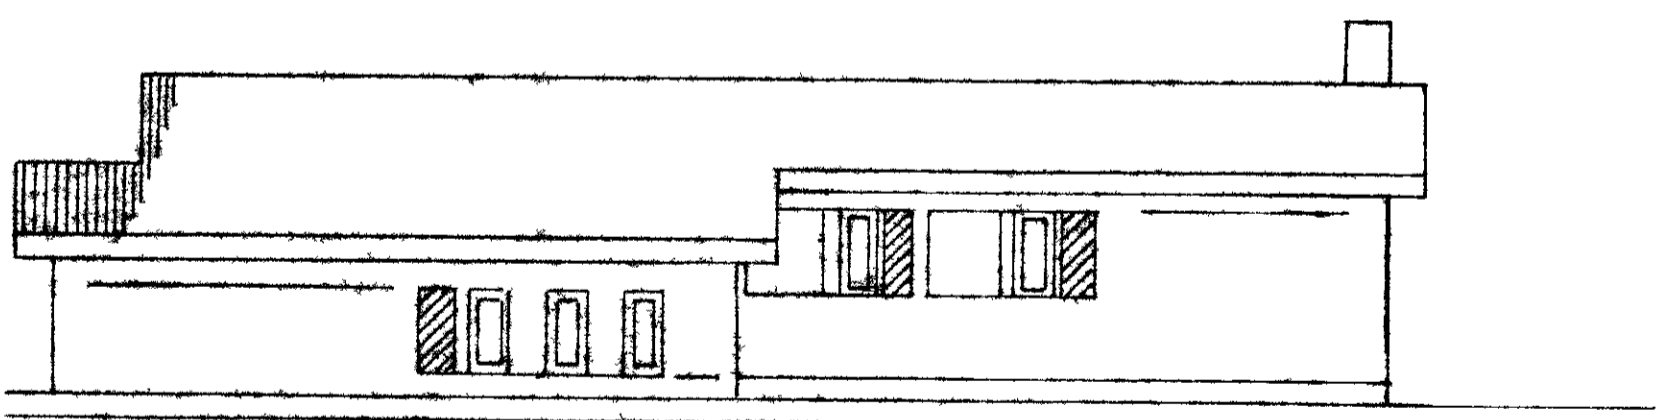

Nordur

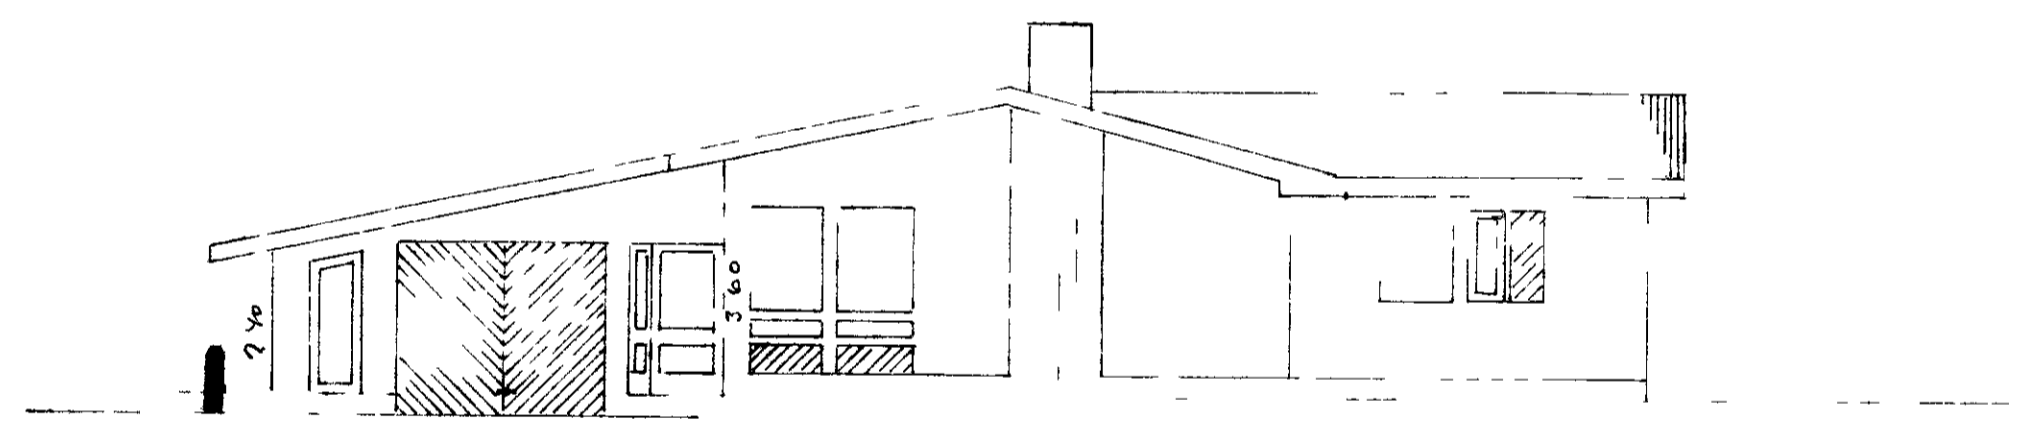

Vestur

Buðinnar 26	194 2111
MKK 1 100	
1 11 1112 41	Agúst Hryggsson
Samb	