
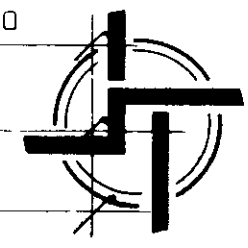


# BÚHAMAR 26

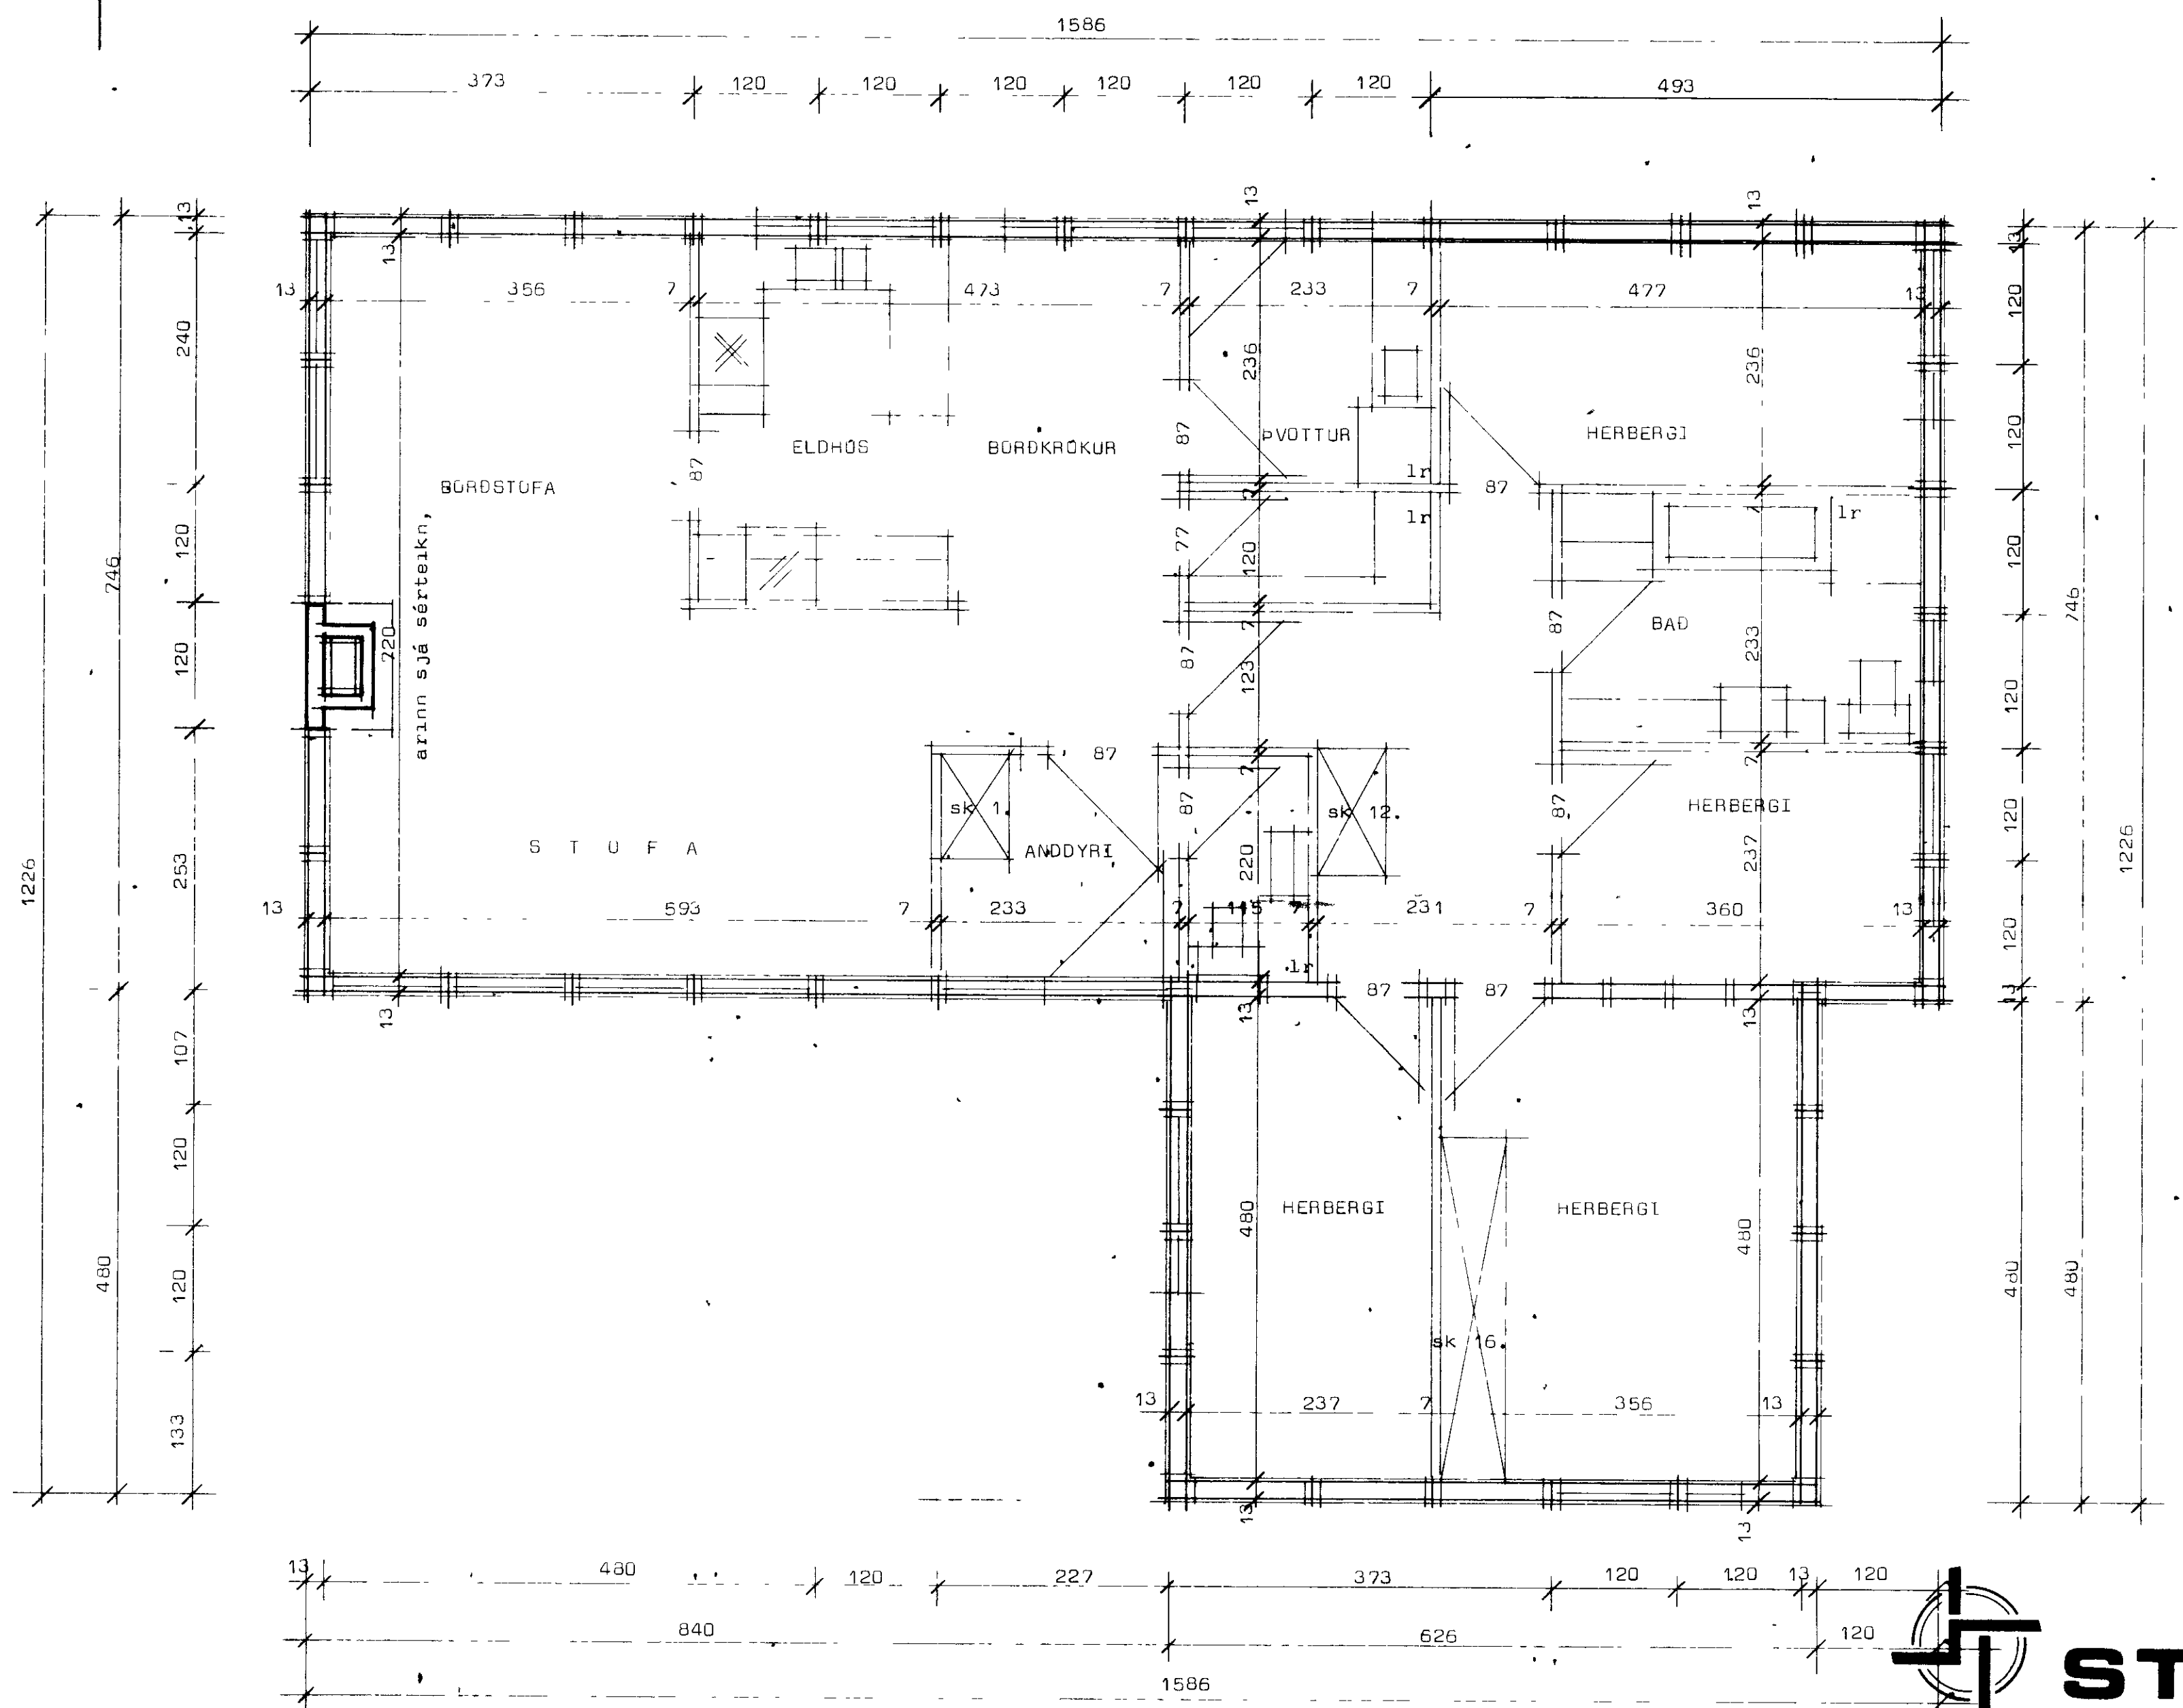

**STADALHÚS** S F

TEIKNISTOFA SÍÐUMÚLA 3I SÍMI 8314I

<b>VERKEFNI</b> Grunnmynd	<b>DAGS.</b> MKV 1.50	<b>VERK NR</b> ST 131
	<b>BR.</b>	
	<b>BLAD NR</b>	
	<i>Handwritten signature: Steinar P. Kristjánsson</i>	