
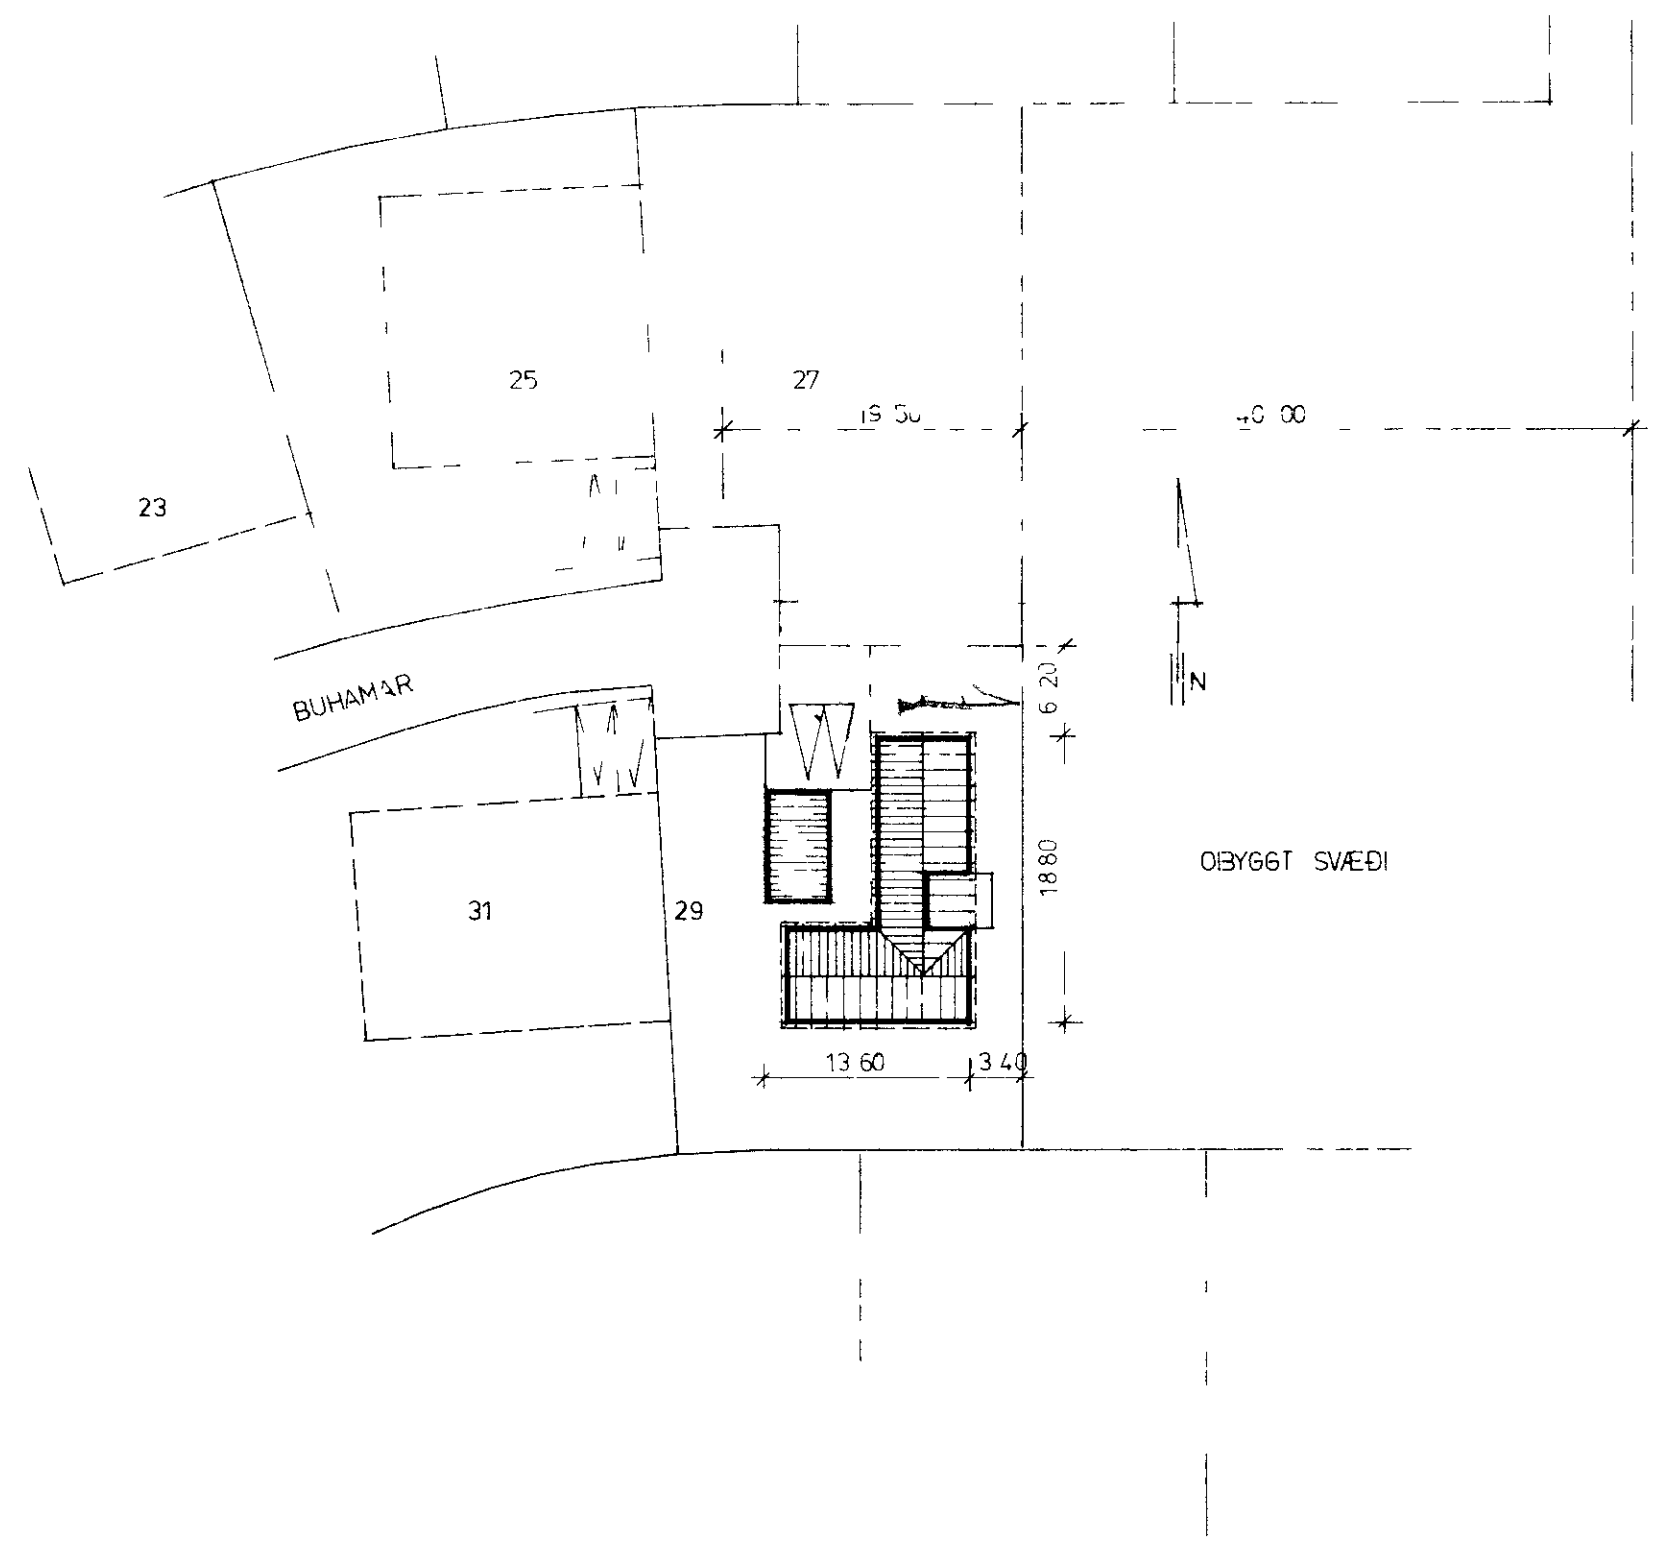



1569

12 11 74
AVG/BC
Valur Ásthórnsson

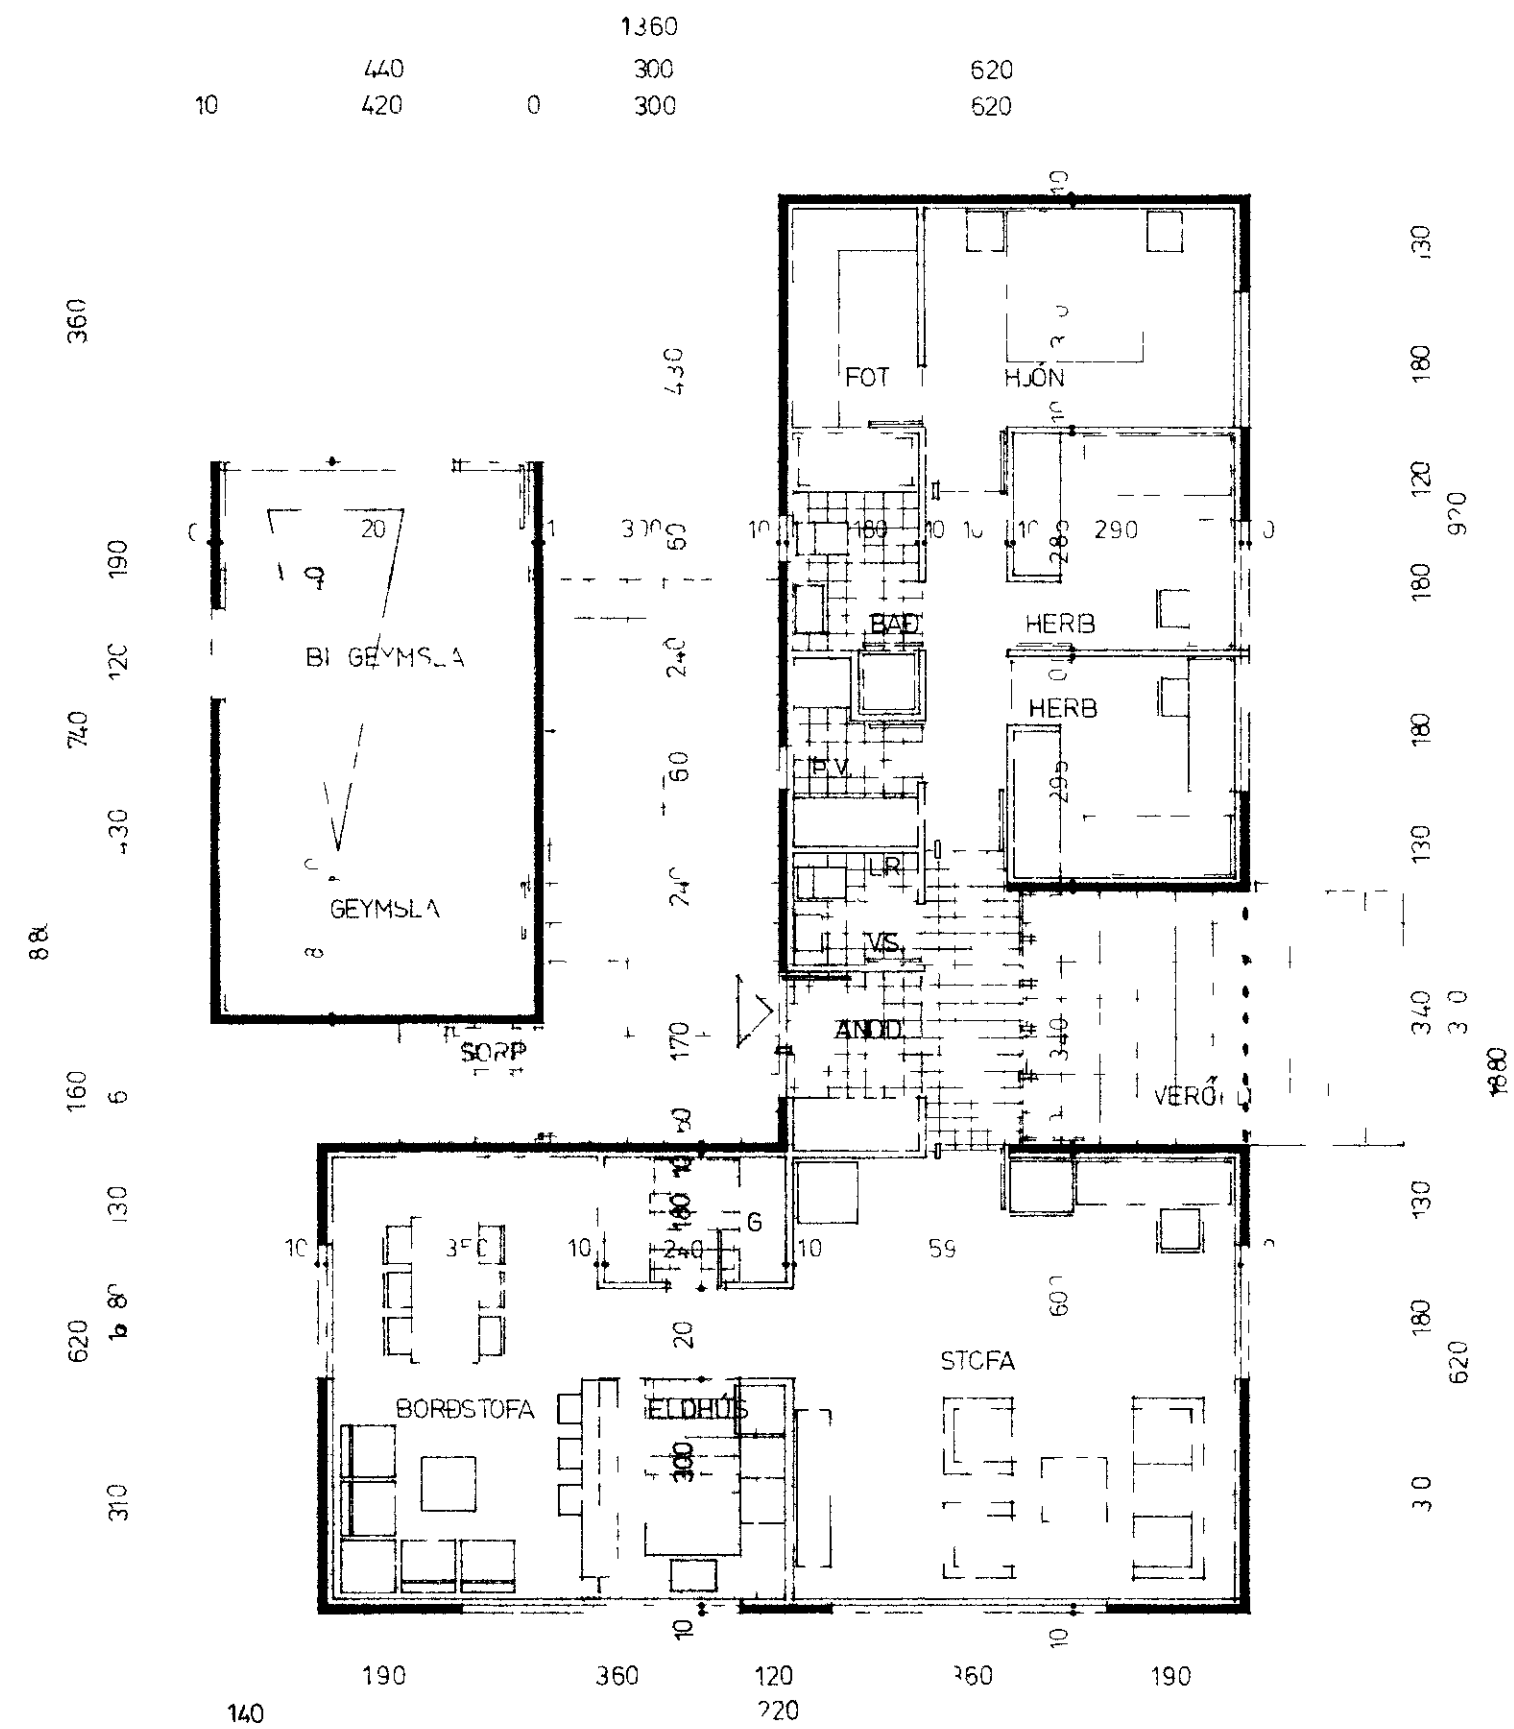

HUS 142m - BRUTTO
 125m - NETTO
 BILGEYMSLA - 33 m
 BYGGINGARCFNI EININGAR FRA VERK HF

	RVÍK 1. OKT 74	VERK HF LAUGAVEGUR 120 PÓSTHÓLF 5076 REYKJAVÍK Sími 25800	GERÐ NR
	REIKN TEIKN SS YFIRF SSS		VERK NR 101
	MÆLIKV 1. 400 4.500		TEIKN NR 1