
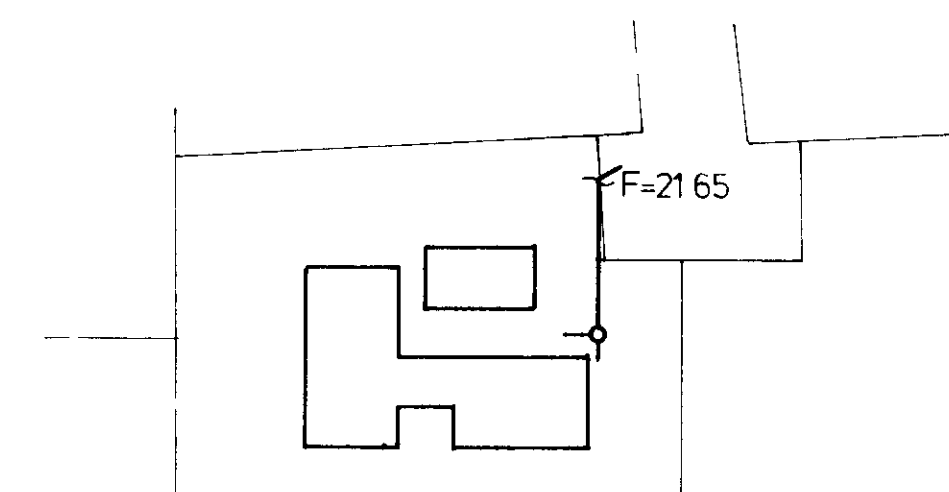


1571


12 11 74

Vacuum Installation

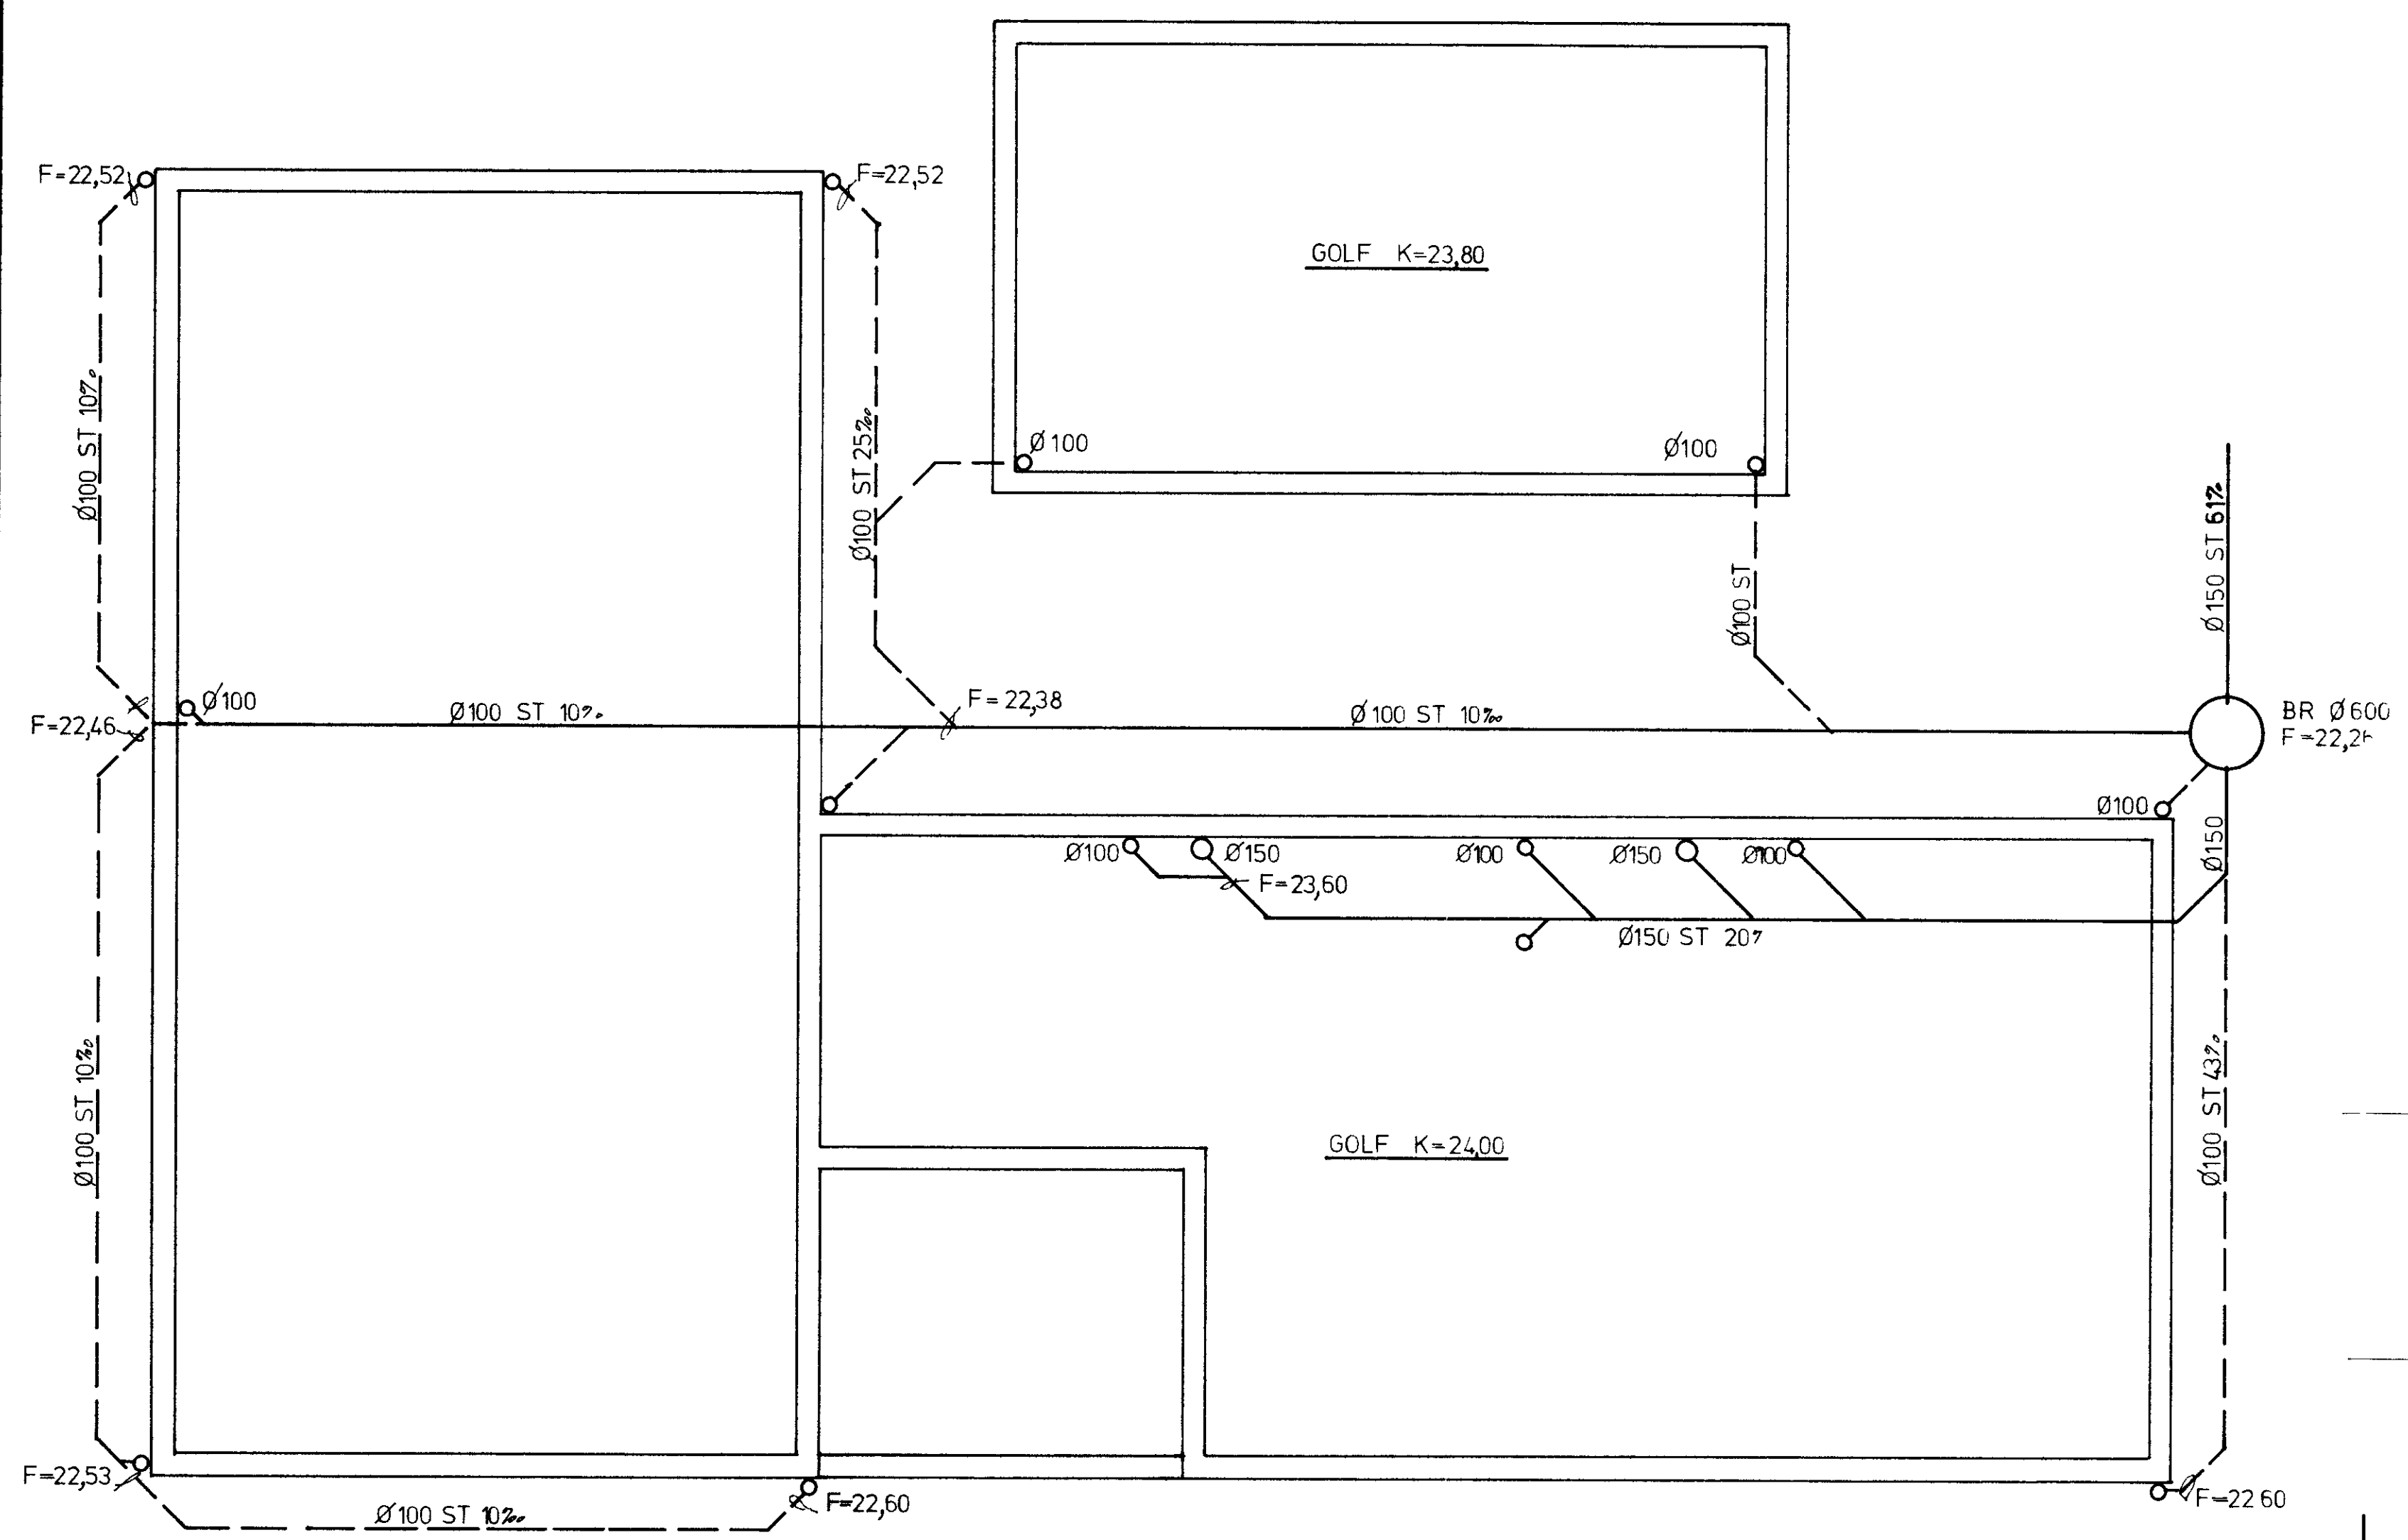

AFSTAÐA 1 500

SJA MEÐ VERKLÝSINGU

	RVÍK 1. OET 74 <i>Schmitt</i>	VERK LAUGAVEGUR 120 PÓSTHÓLF 5076 REYKJAVÍK F 25800	GERÐ NR
	REIKN TEIKN YFIR	BUHAMAR 3, VESTM EYJUM	VERK NR
	MÆLIKV 1. EG 500	ERADENSLI L. GRUNN	TEIKN NR