


SKEMMIR 36 VESTMANNAEYJUN

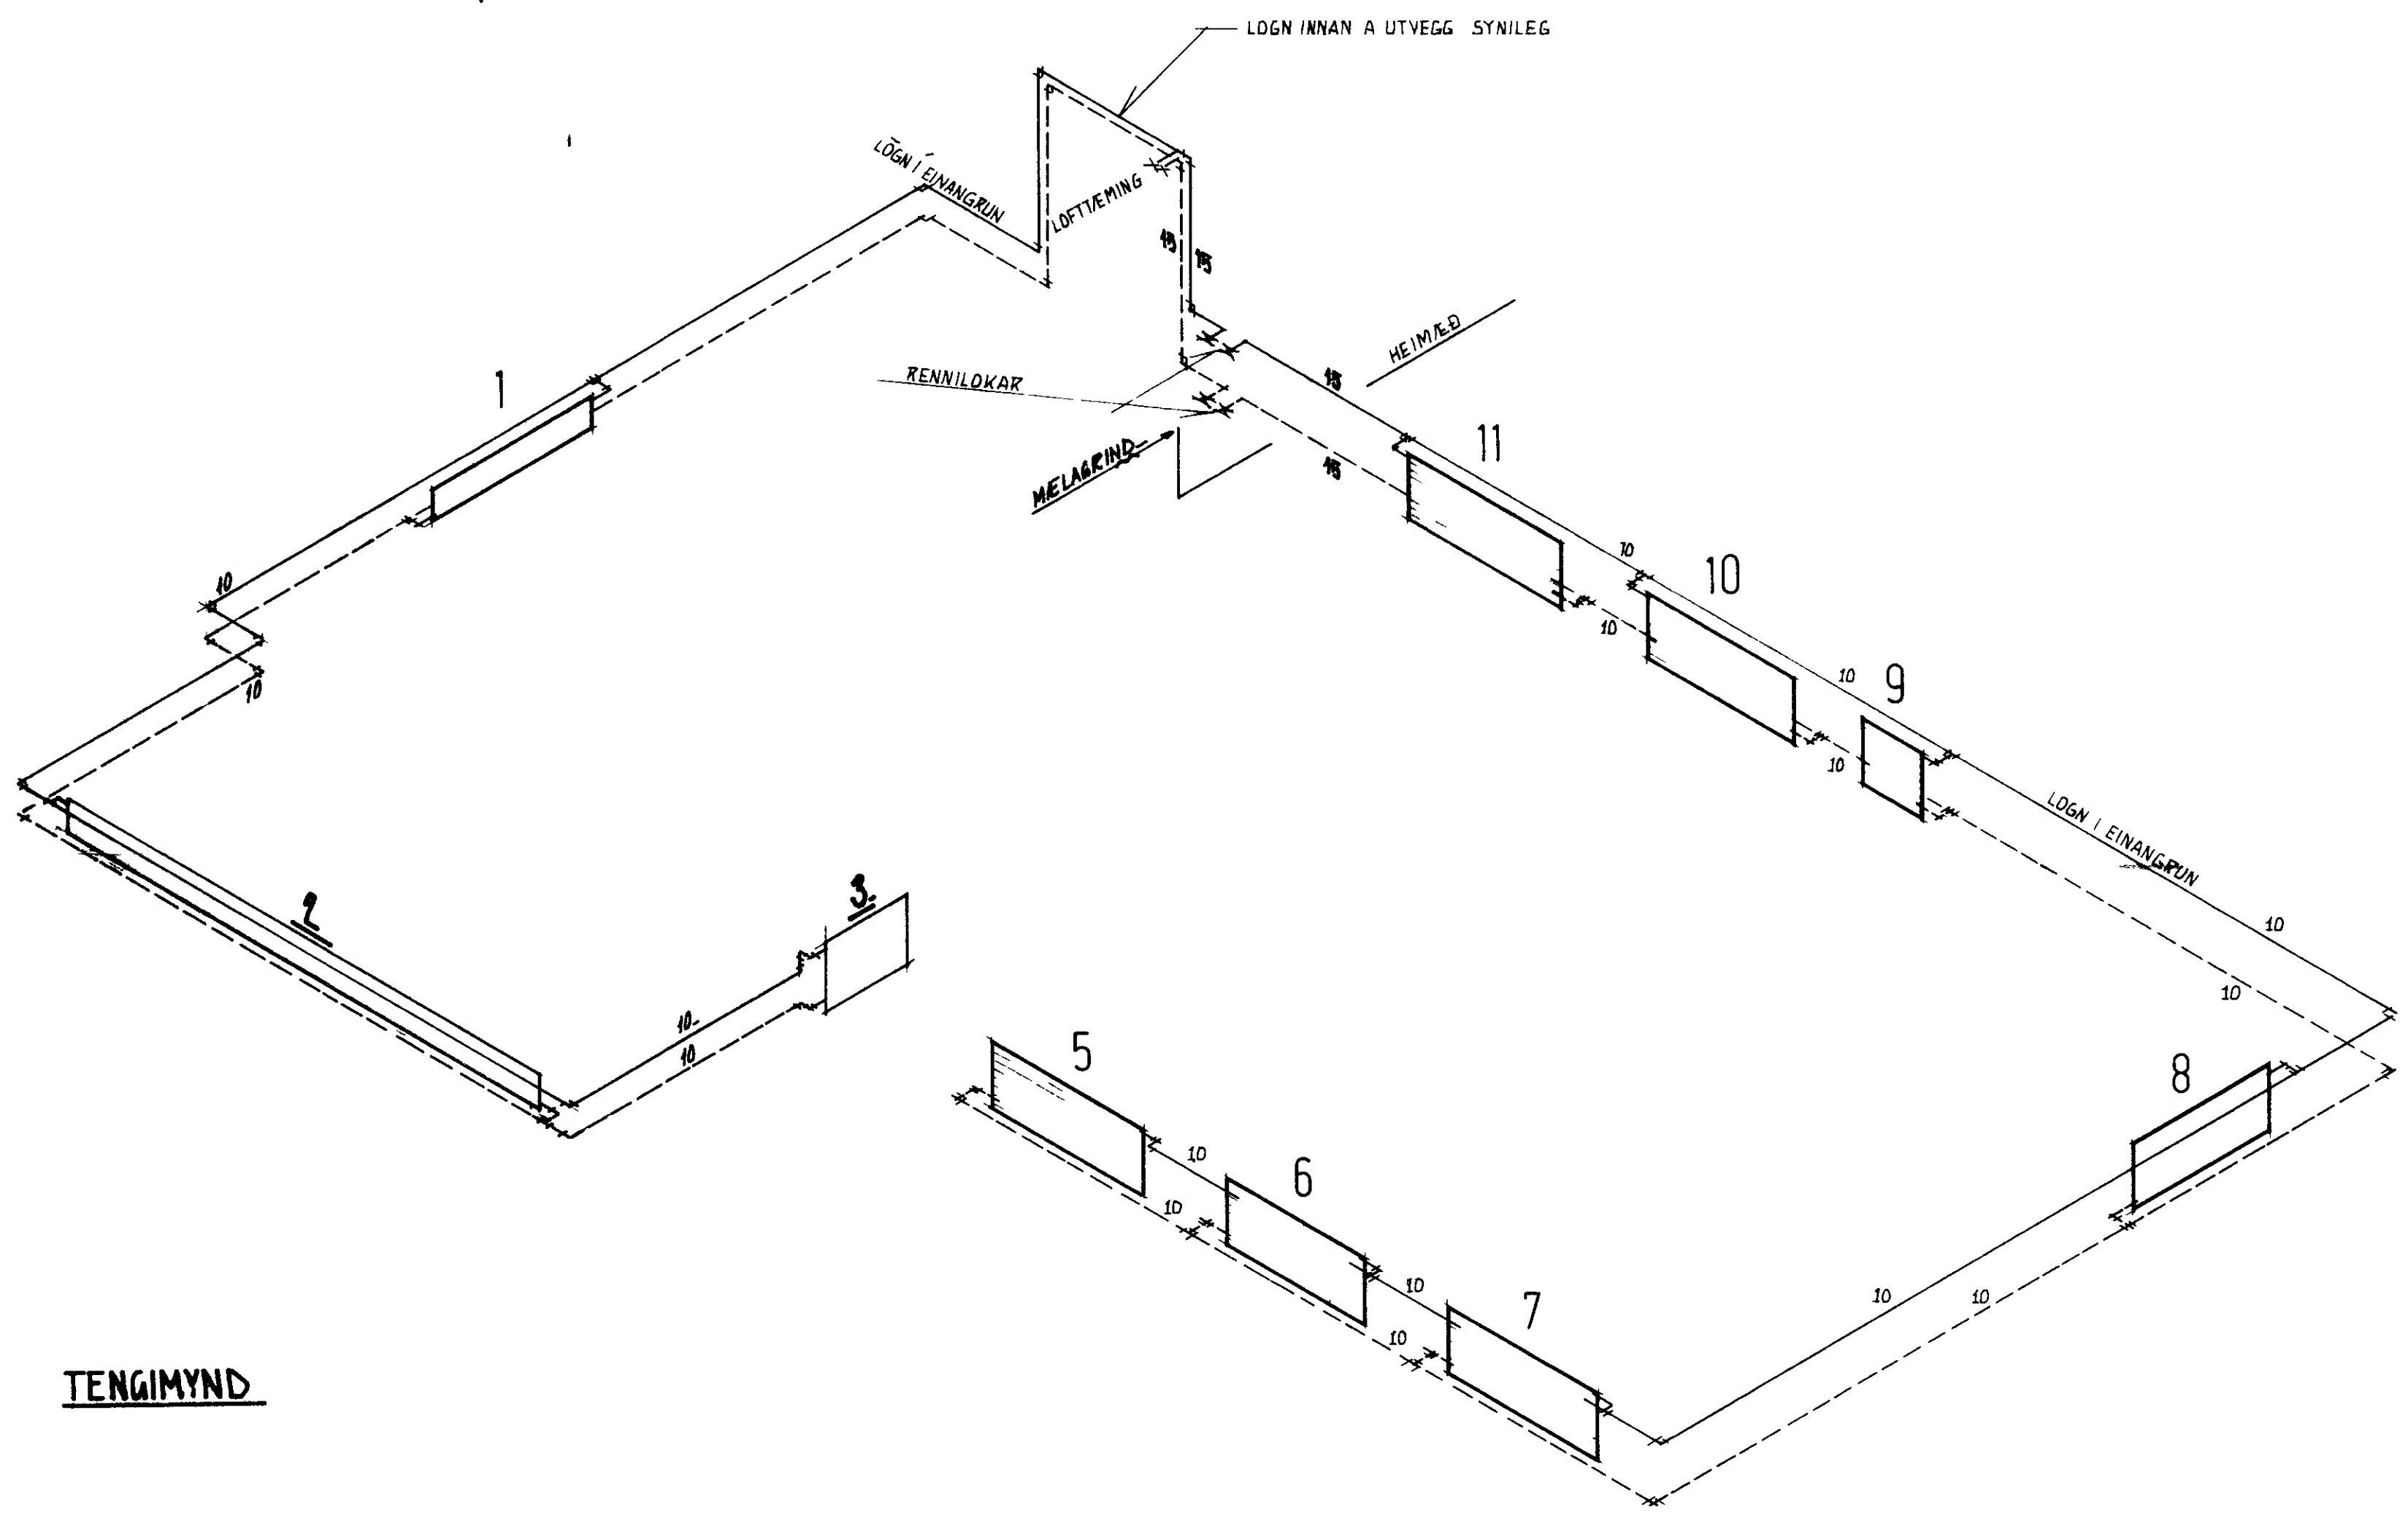

TENGIMYND

STADALHÚS ST
 TEIKNISTOFA SUDURLANDSBRÁUT 20 SIMI 83141

VERKEFNI	DAGS	977	VERK NR
HITALOGN TENGIMYND [HITAVEITA]	MKV		
	BR	FEB 1970	ST. 1.
	BLAD NR	304	

Handwritten signatures and notes at the bottom of the page.