
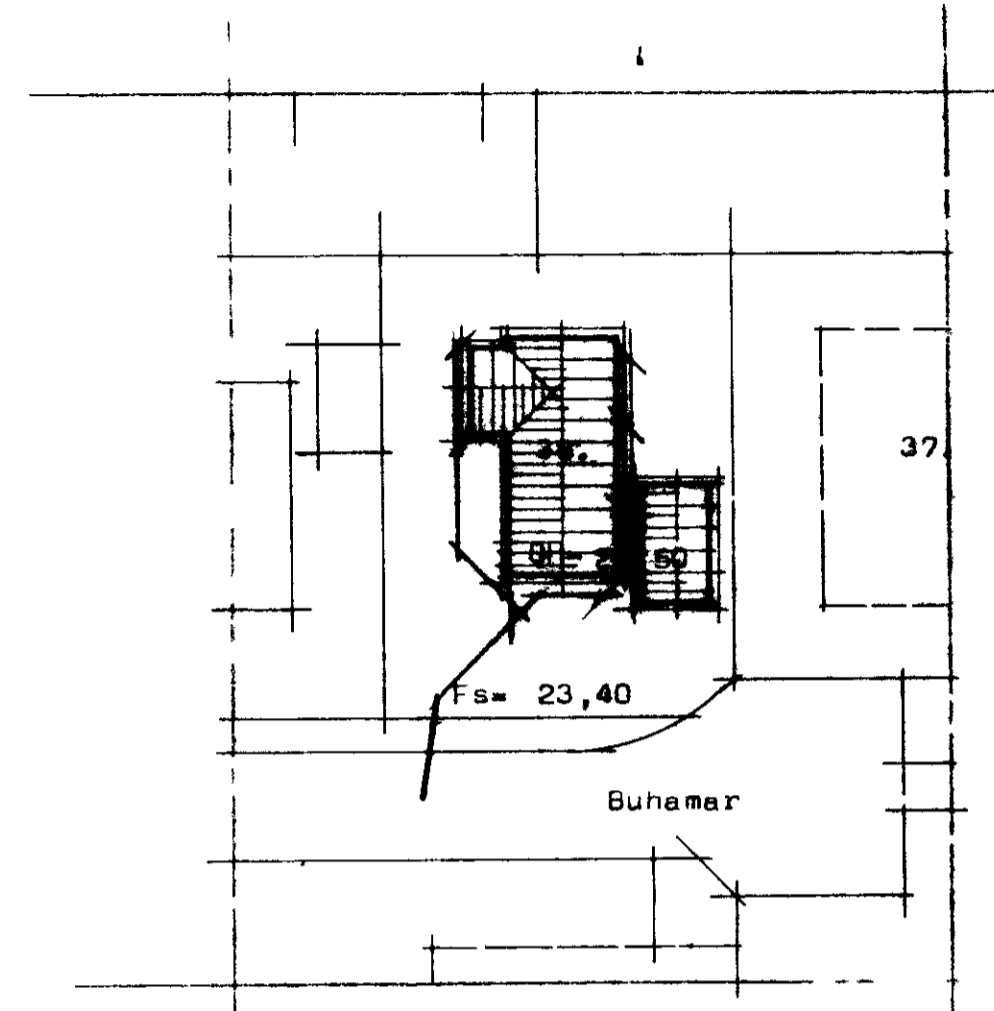


165

BUHAMAR 35 Vestmannaeyjum

GH = 25,20

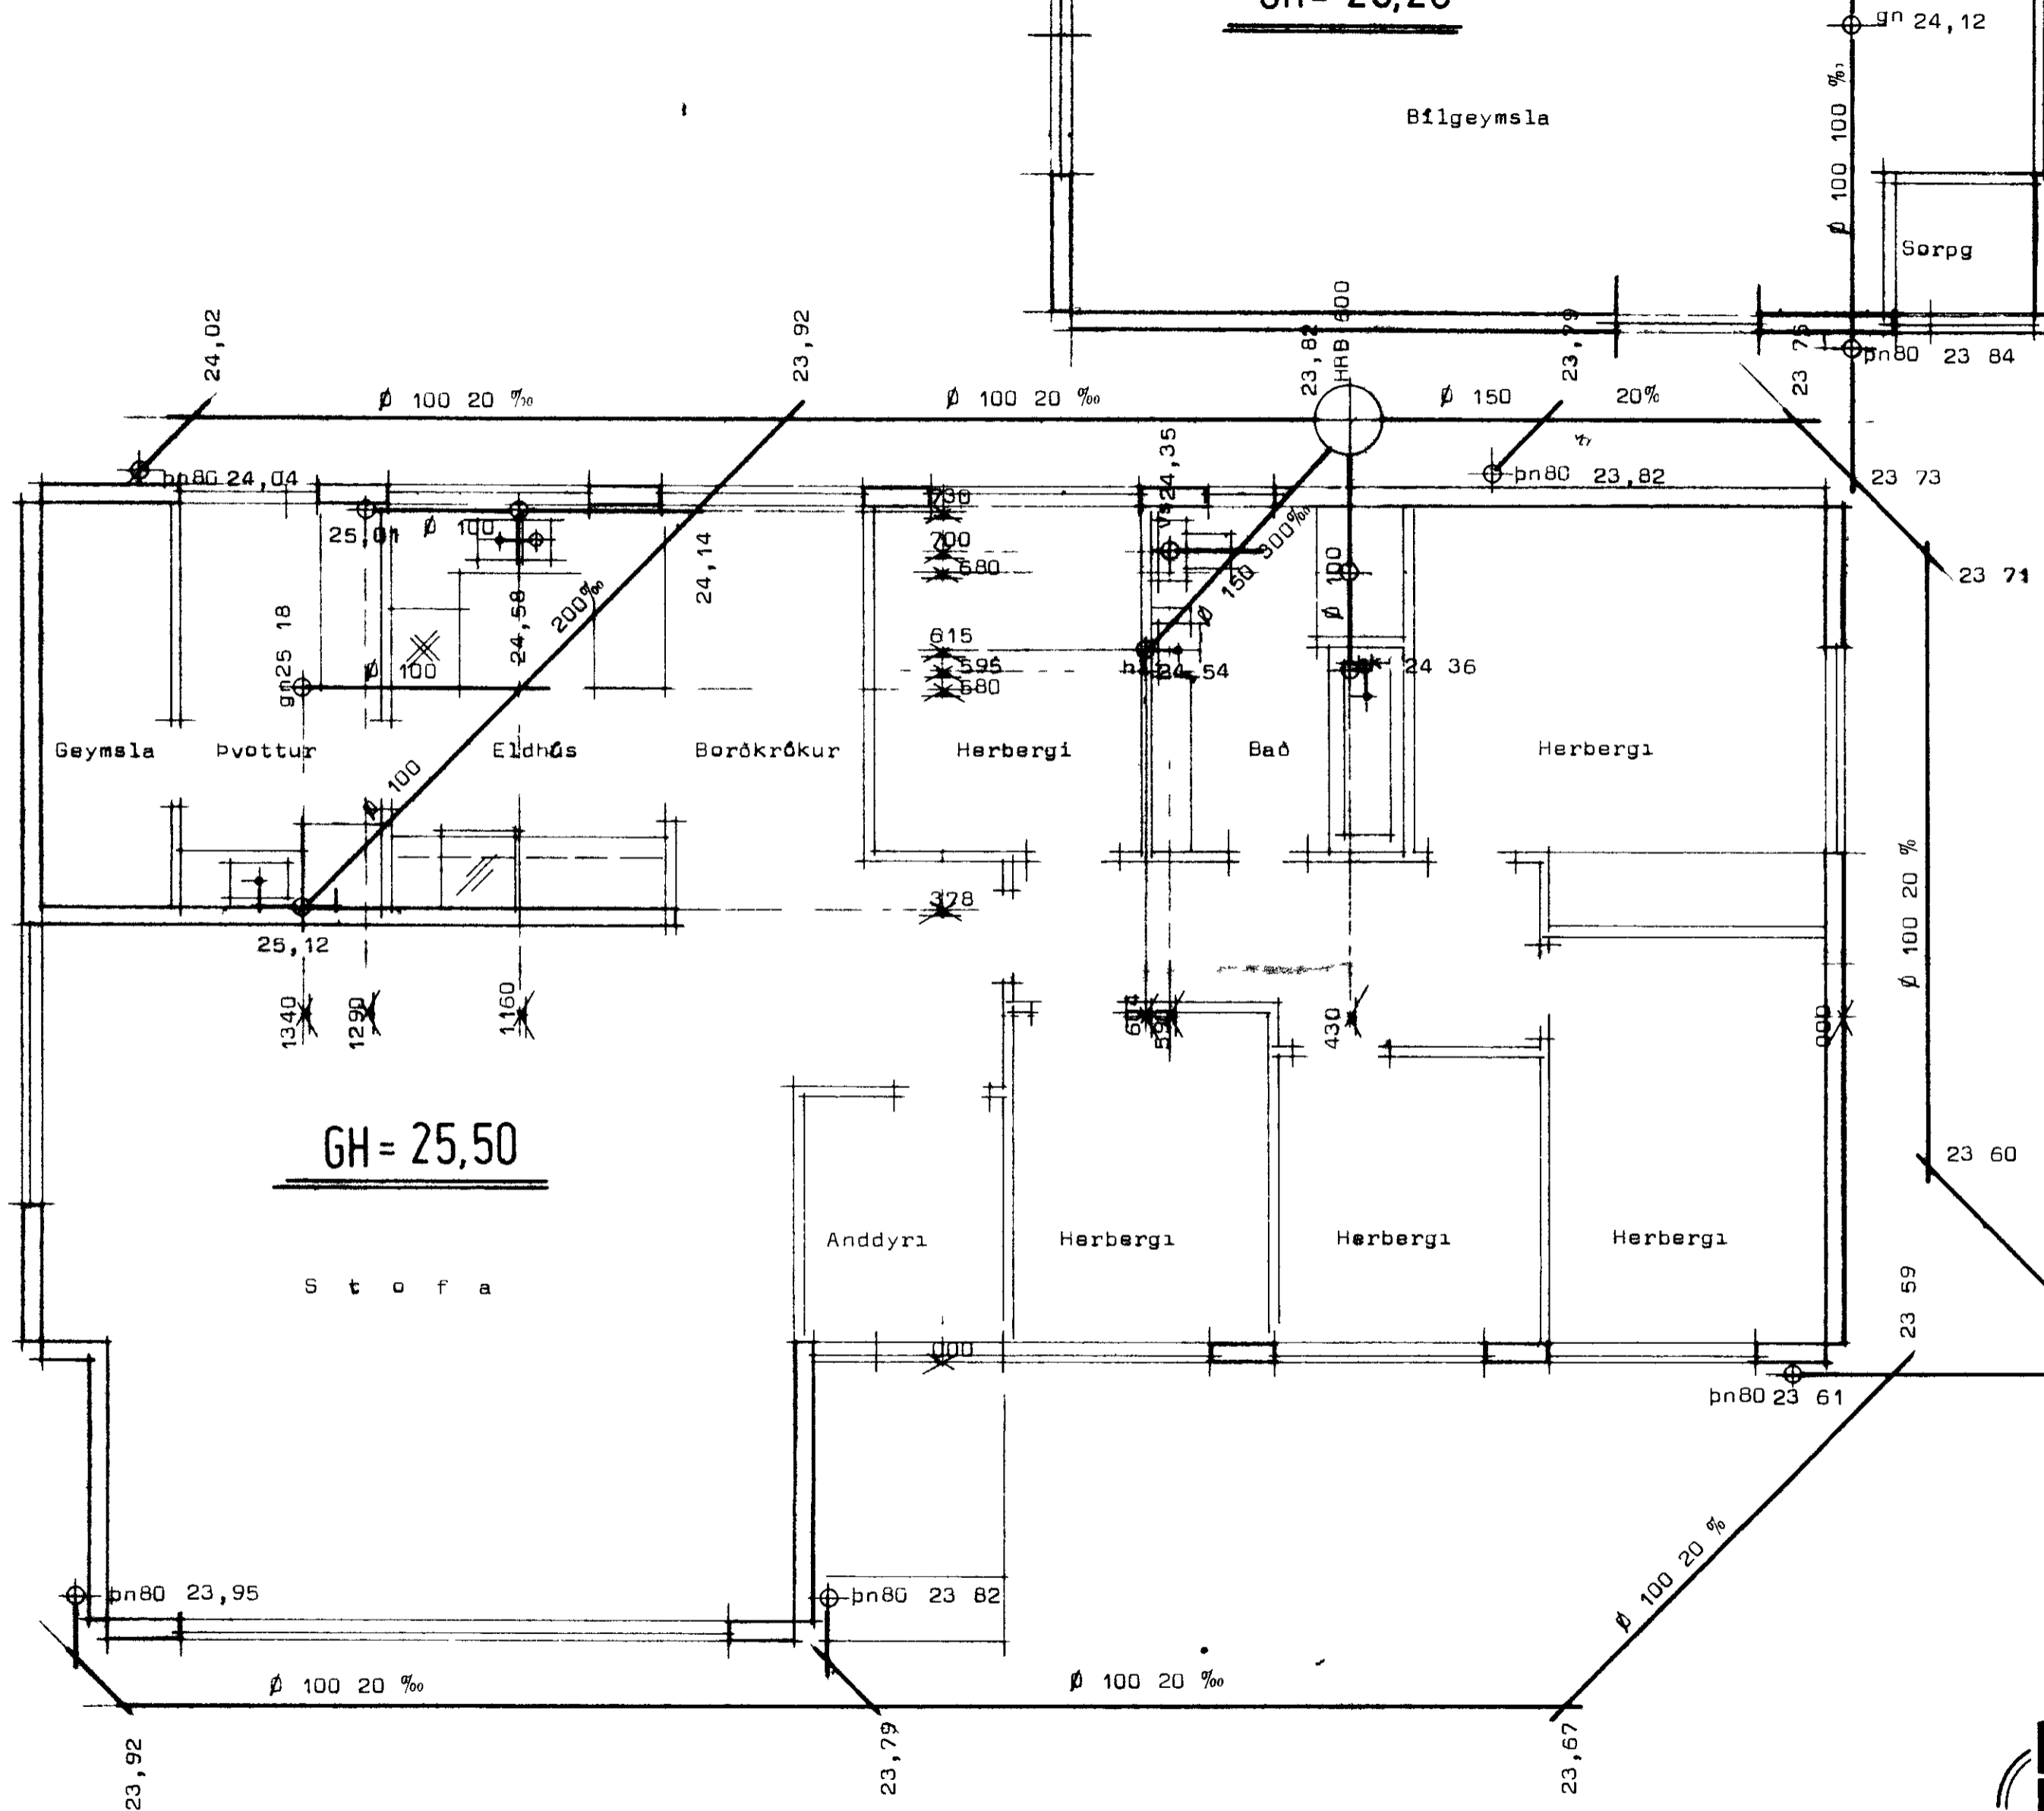


Afstöðumynd Mkv 1 500

Ath Efni og vinna sé samkv reglugerð um frærennslilagnir

GH = 25,50

S t o f a

JH = 19,30

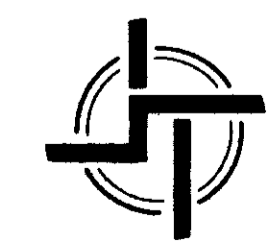

**STÖÐALHÚS** S F

TEIKNISTOFA SIÐUMULA 31 SIMI 83141

|                           |         |      |                        |
|---------------------------|---------|------|------------------------|
| VERKEFNI                  | DAGS    | 1979 | VERK NR<br><b>ST 1</b> |
| Frærennslilagnir          | MKV     | 1 50 |                        |
| Buhamar 35 Vestmannaeyjum | ER      |      |                        |
|                           | BLAD NR |      |                        |

Skýringar s. 1 blað nr 3.01

Fs = 23 40

23 60

23 55

23 59

pn80 23 61

23,67

23,79

23,92

gn 24,12

Ø 100 100 %

pn80 23 84

Bilgeymsla

Sörpgg

HRB 400

Ø 150 20%

Ø 100 20 %

Ø 100 20 %

24,02

23,92

pn80 24,04

25,01

gn25 18

24,58

24,14

615

24,35

Ø 100

pn80 23,82

23 73

23 71

Geymsla

Pvottur

Eldhús

Borókrókur

Herbergi

Bað

Herbergi

25,12

1340

1290

1160

h 24,54

24 36

Anddyri

Herbergi

Herbergi

Herbergi

23 60

23 59

pn80 23,95

pn80 23 82

Ø 100 20 %

Ø 100 20 %

Ø 100 20 %

Ø 150 20 %