
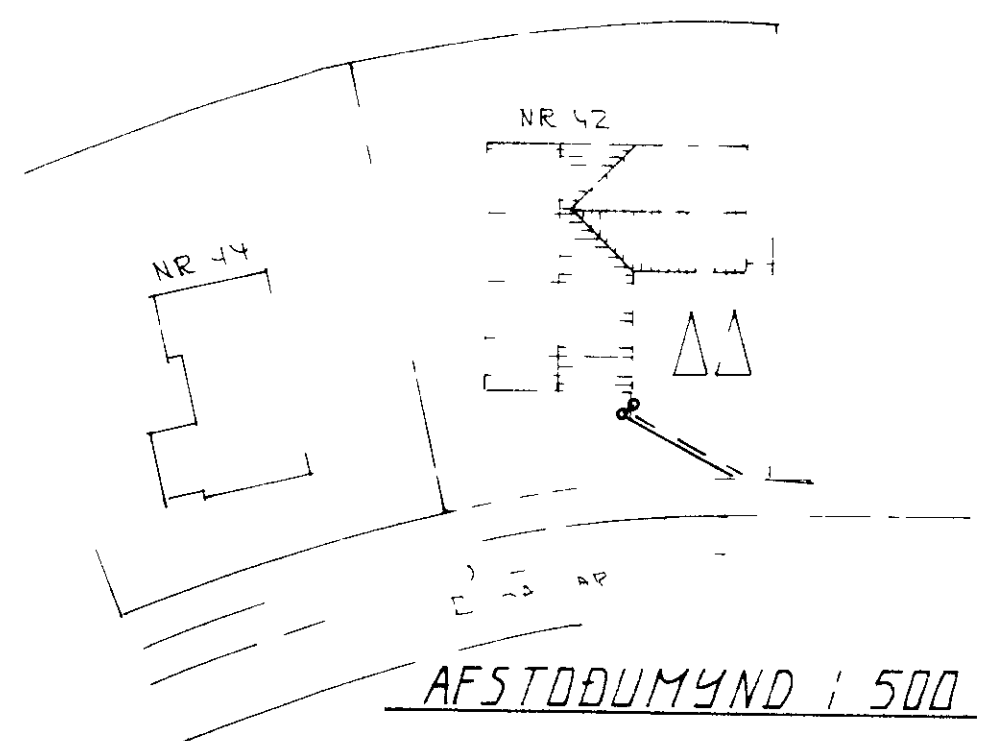


1677

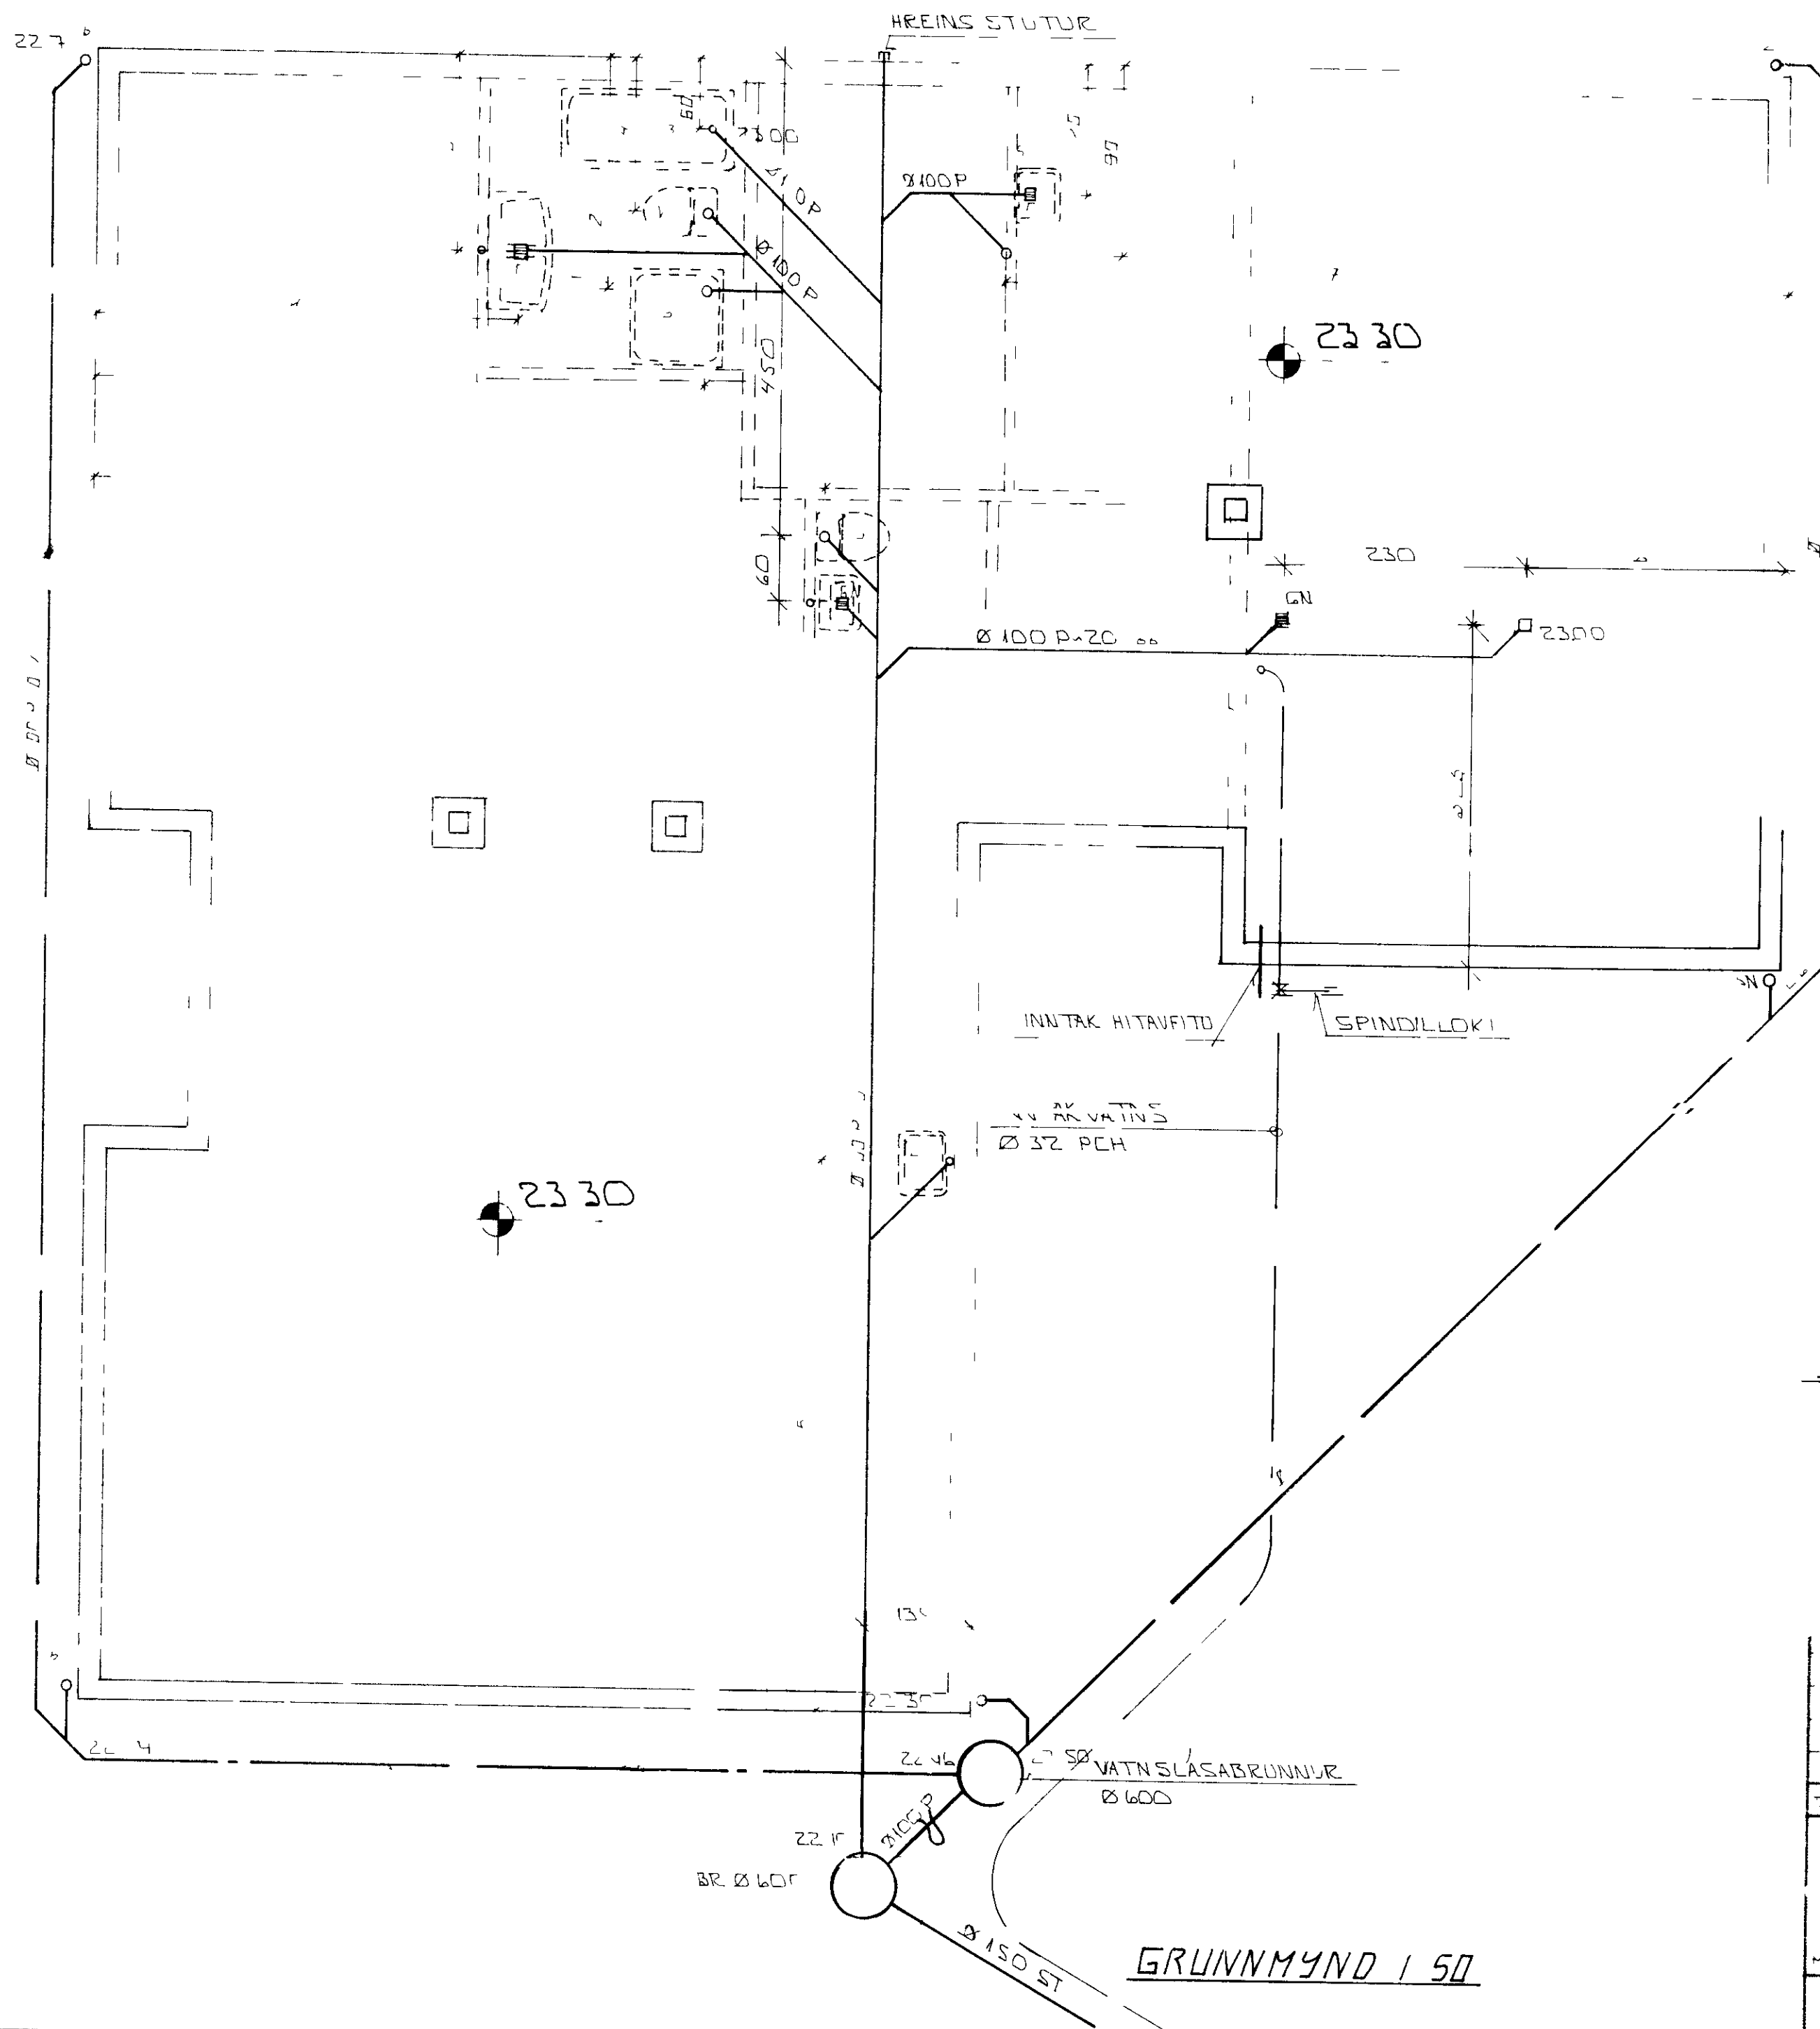

SKÝRINGAR

ALMENNAR SKÝRINGAR SJA BL NR 2-01

BUHAMAR 42 VESTMANNAREYJUM		JAN 91
GRUNNMYND GRUNNLAGNA		
AFSTOÐUMYND		
1:50 + 1:500		FRK 2 9104
SIGURÐUR ÞORLEIFSSON		2 07