
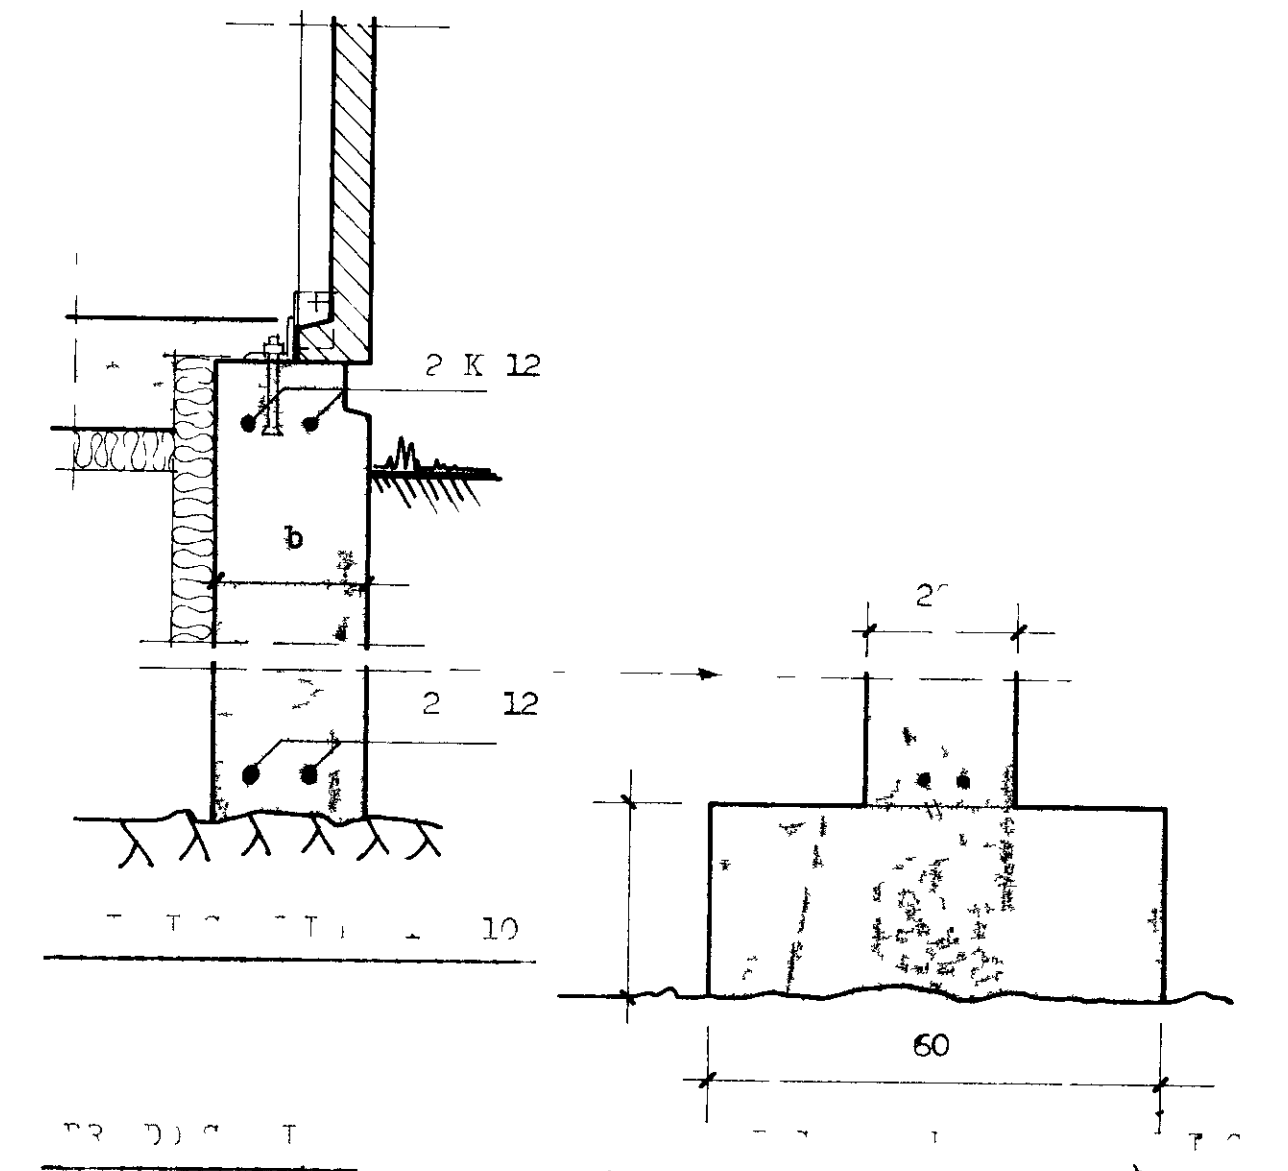
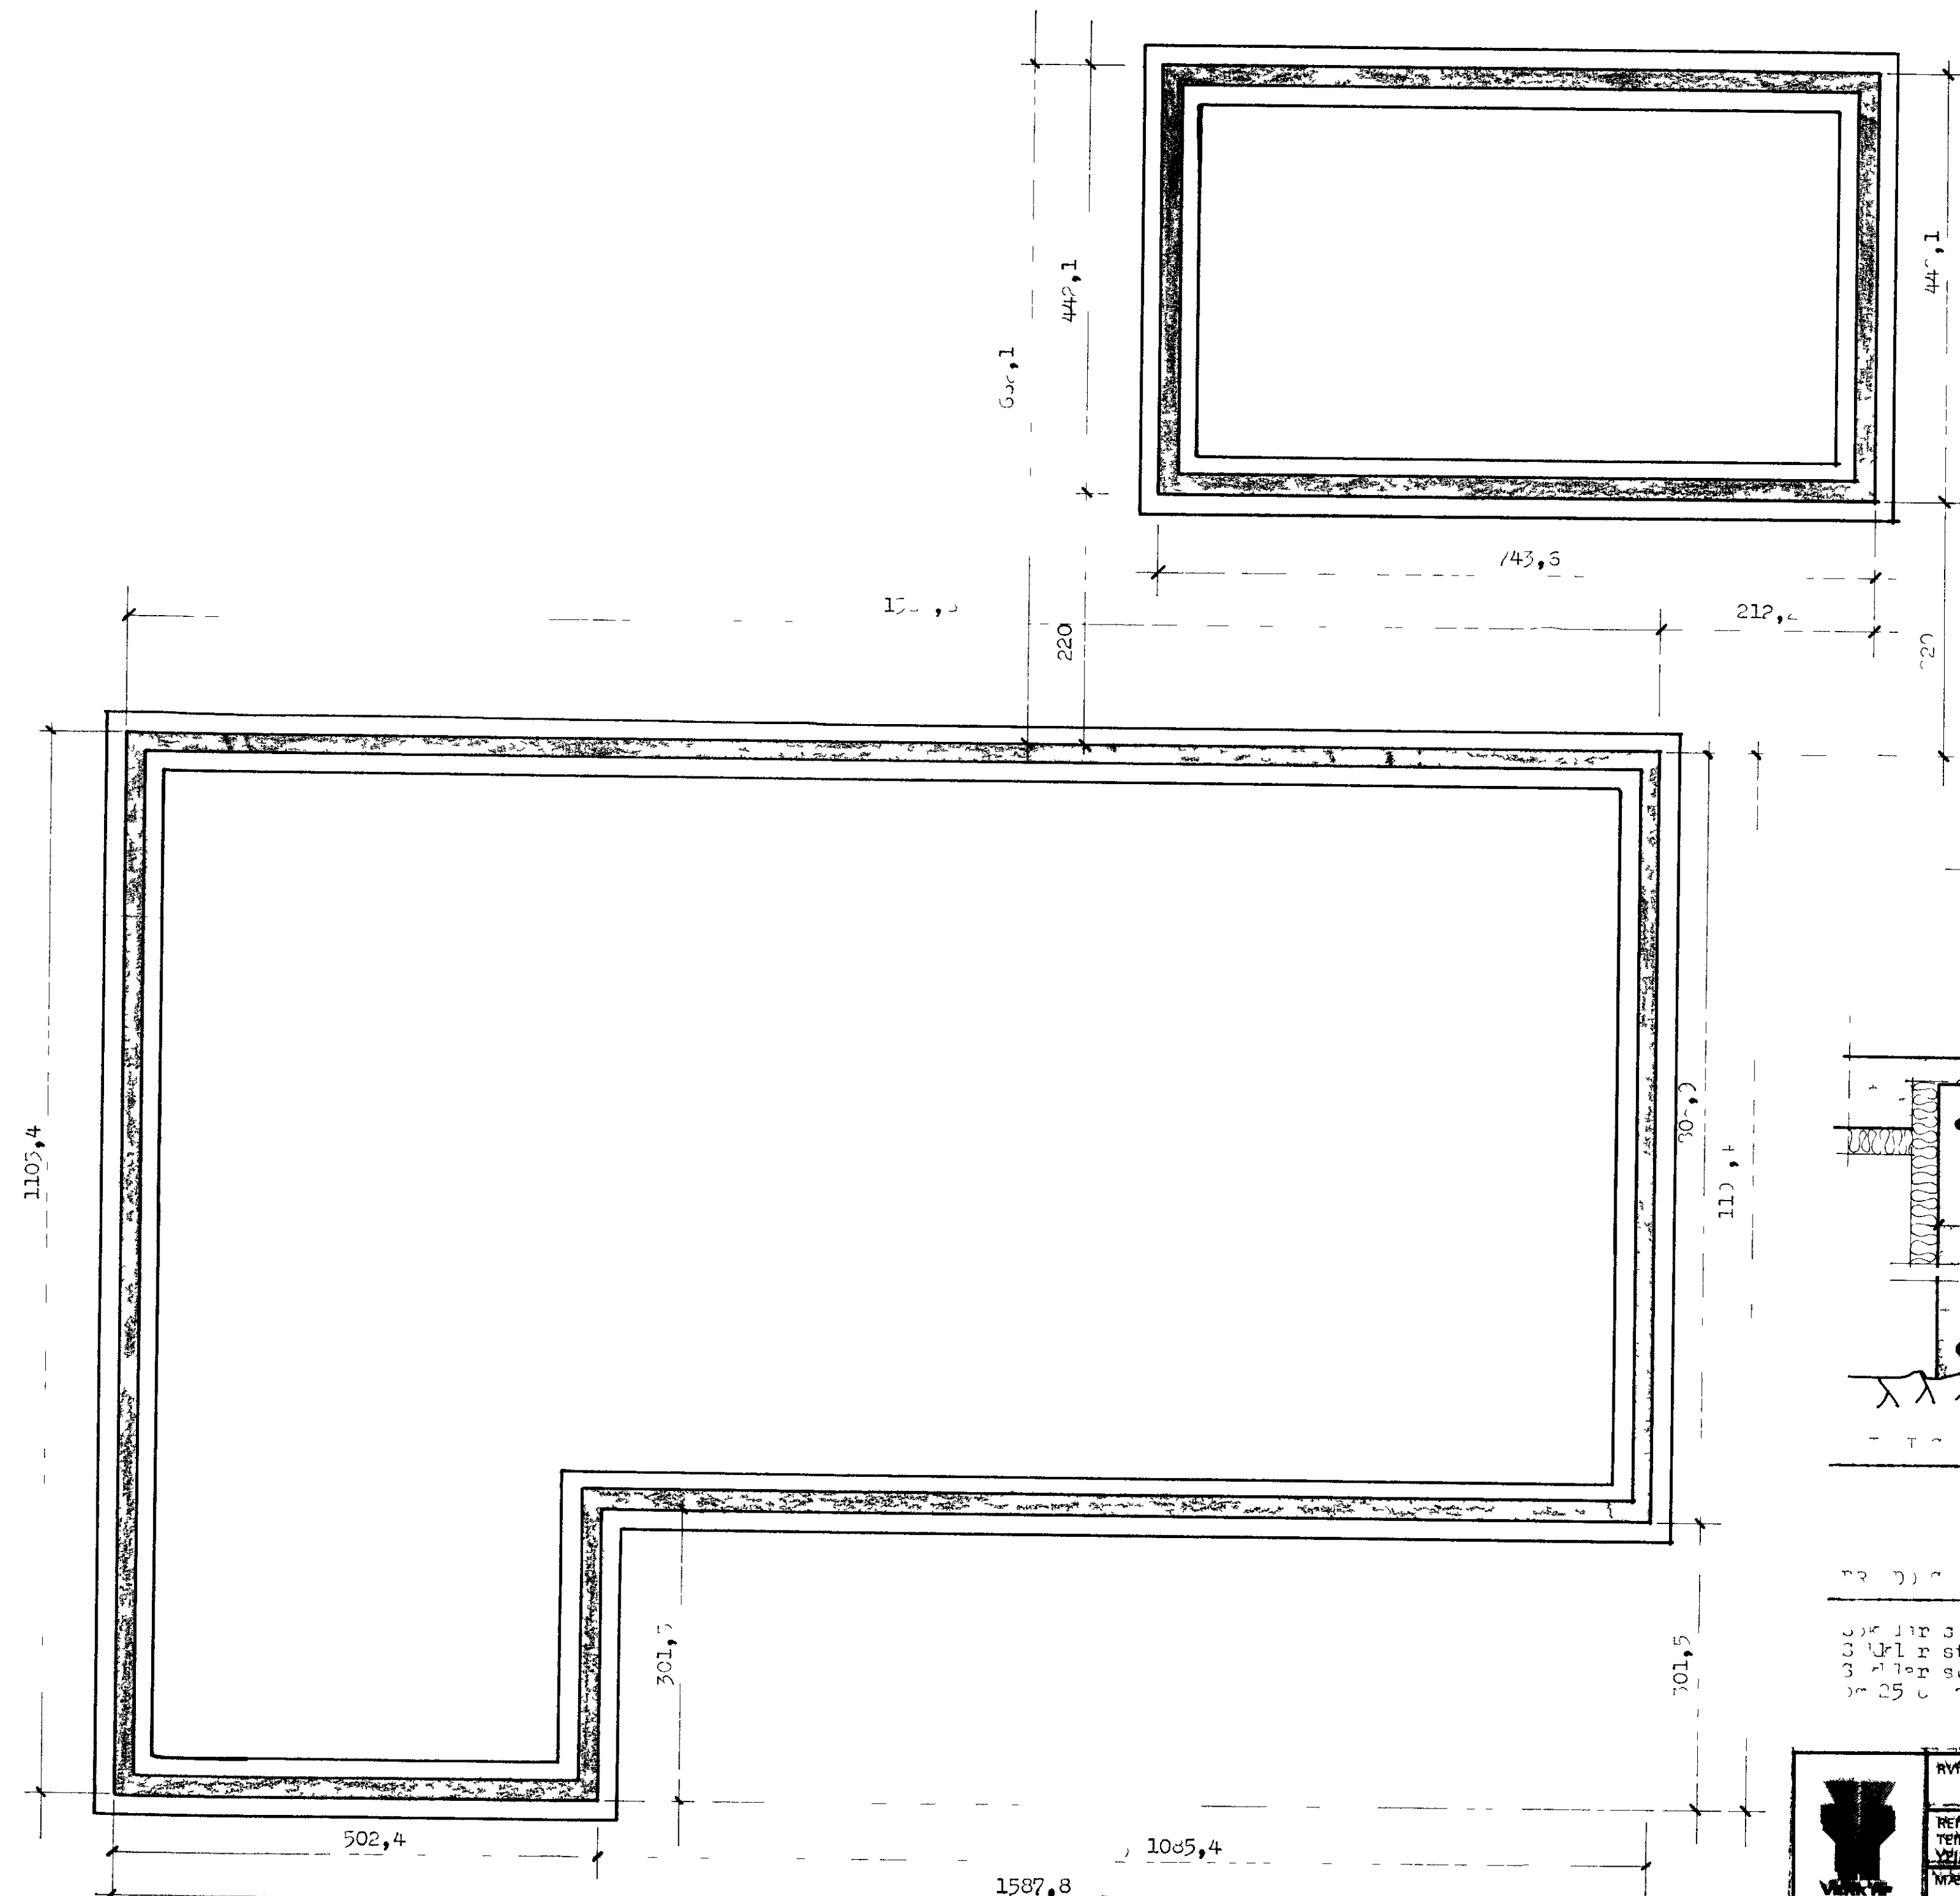


SAMPYKKT I B
9-9 83
BYGGINGAFULLTÞUINN I VESIMANNÆYJUM
Lálar Knósson

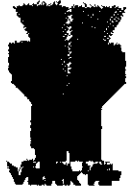

3 K 12 er þefir ... = 20 cm
 3 K 12 er ste ... = 2 cm
 3 K 12 er ste ... = 25 cm

	RVK juni"/5	VERK! LAUSAFRÉTTI 120 PÓRTHÓLF 8076 REYKJAVÍK Sími 2330	GERÐ NR V - 40
	REKNI TEKNI 3 VEIÐI		Þu sner þú Vesimannæyjum
WELKV h 50			REKNI NR 11