
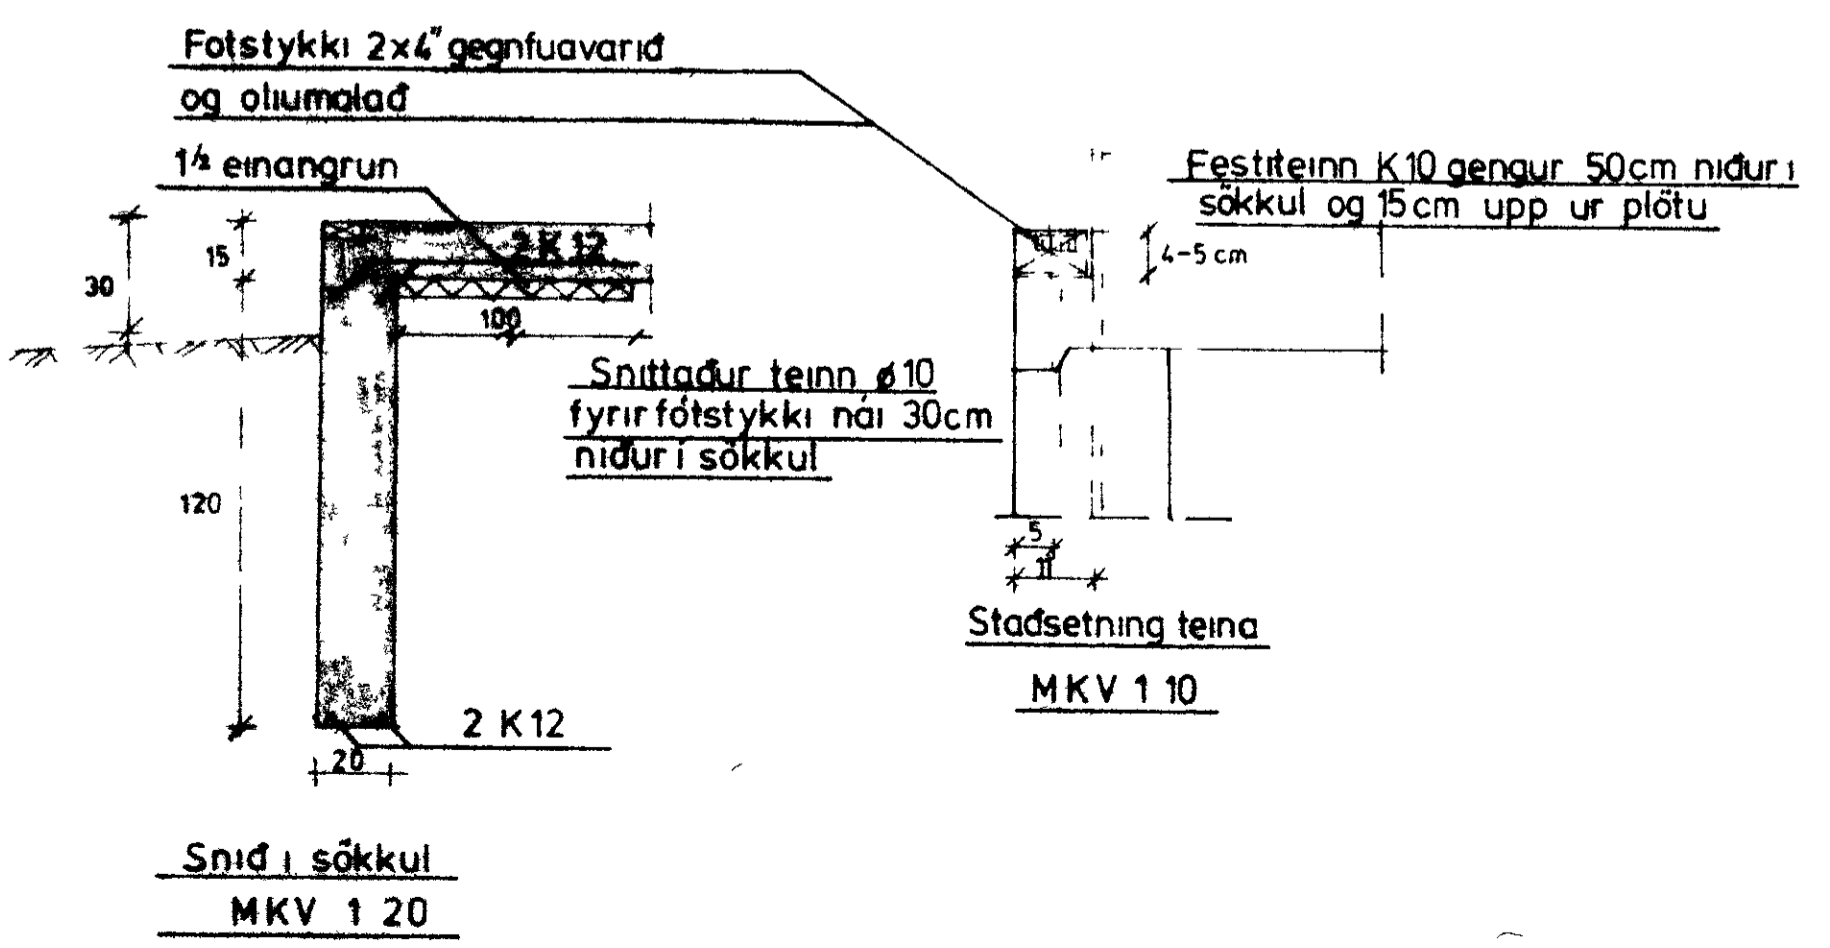


1747

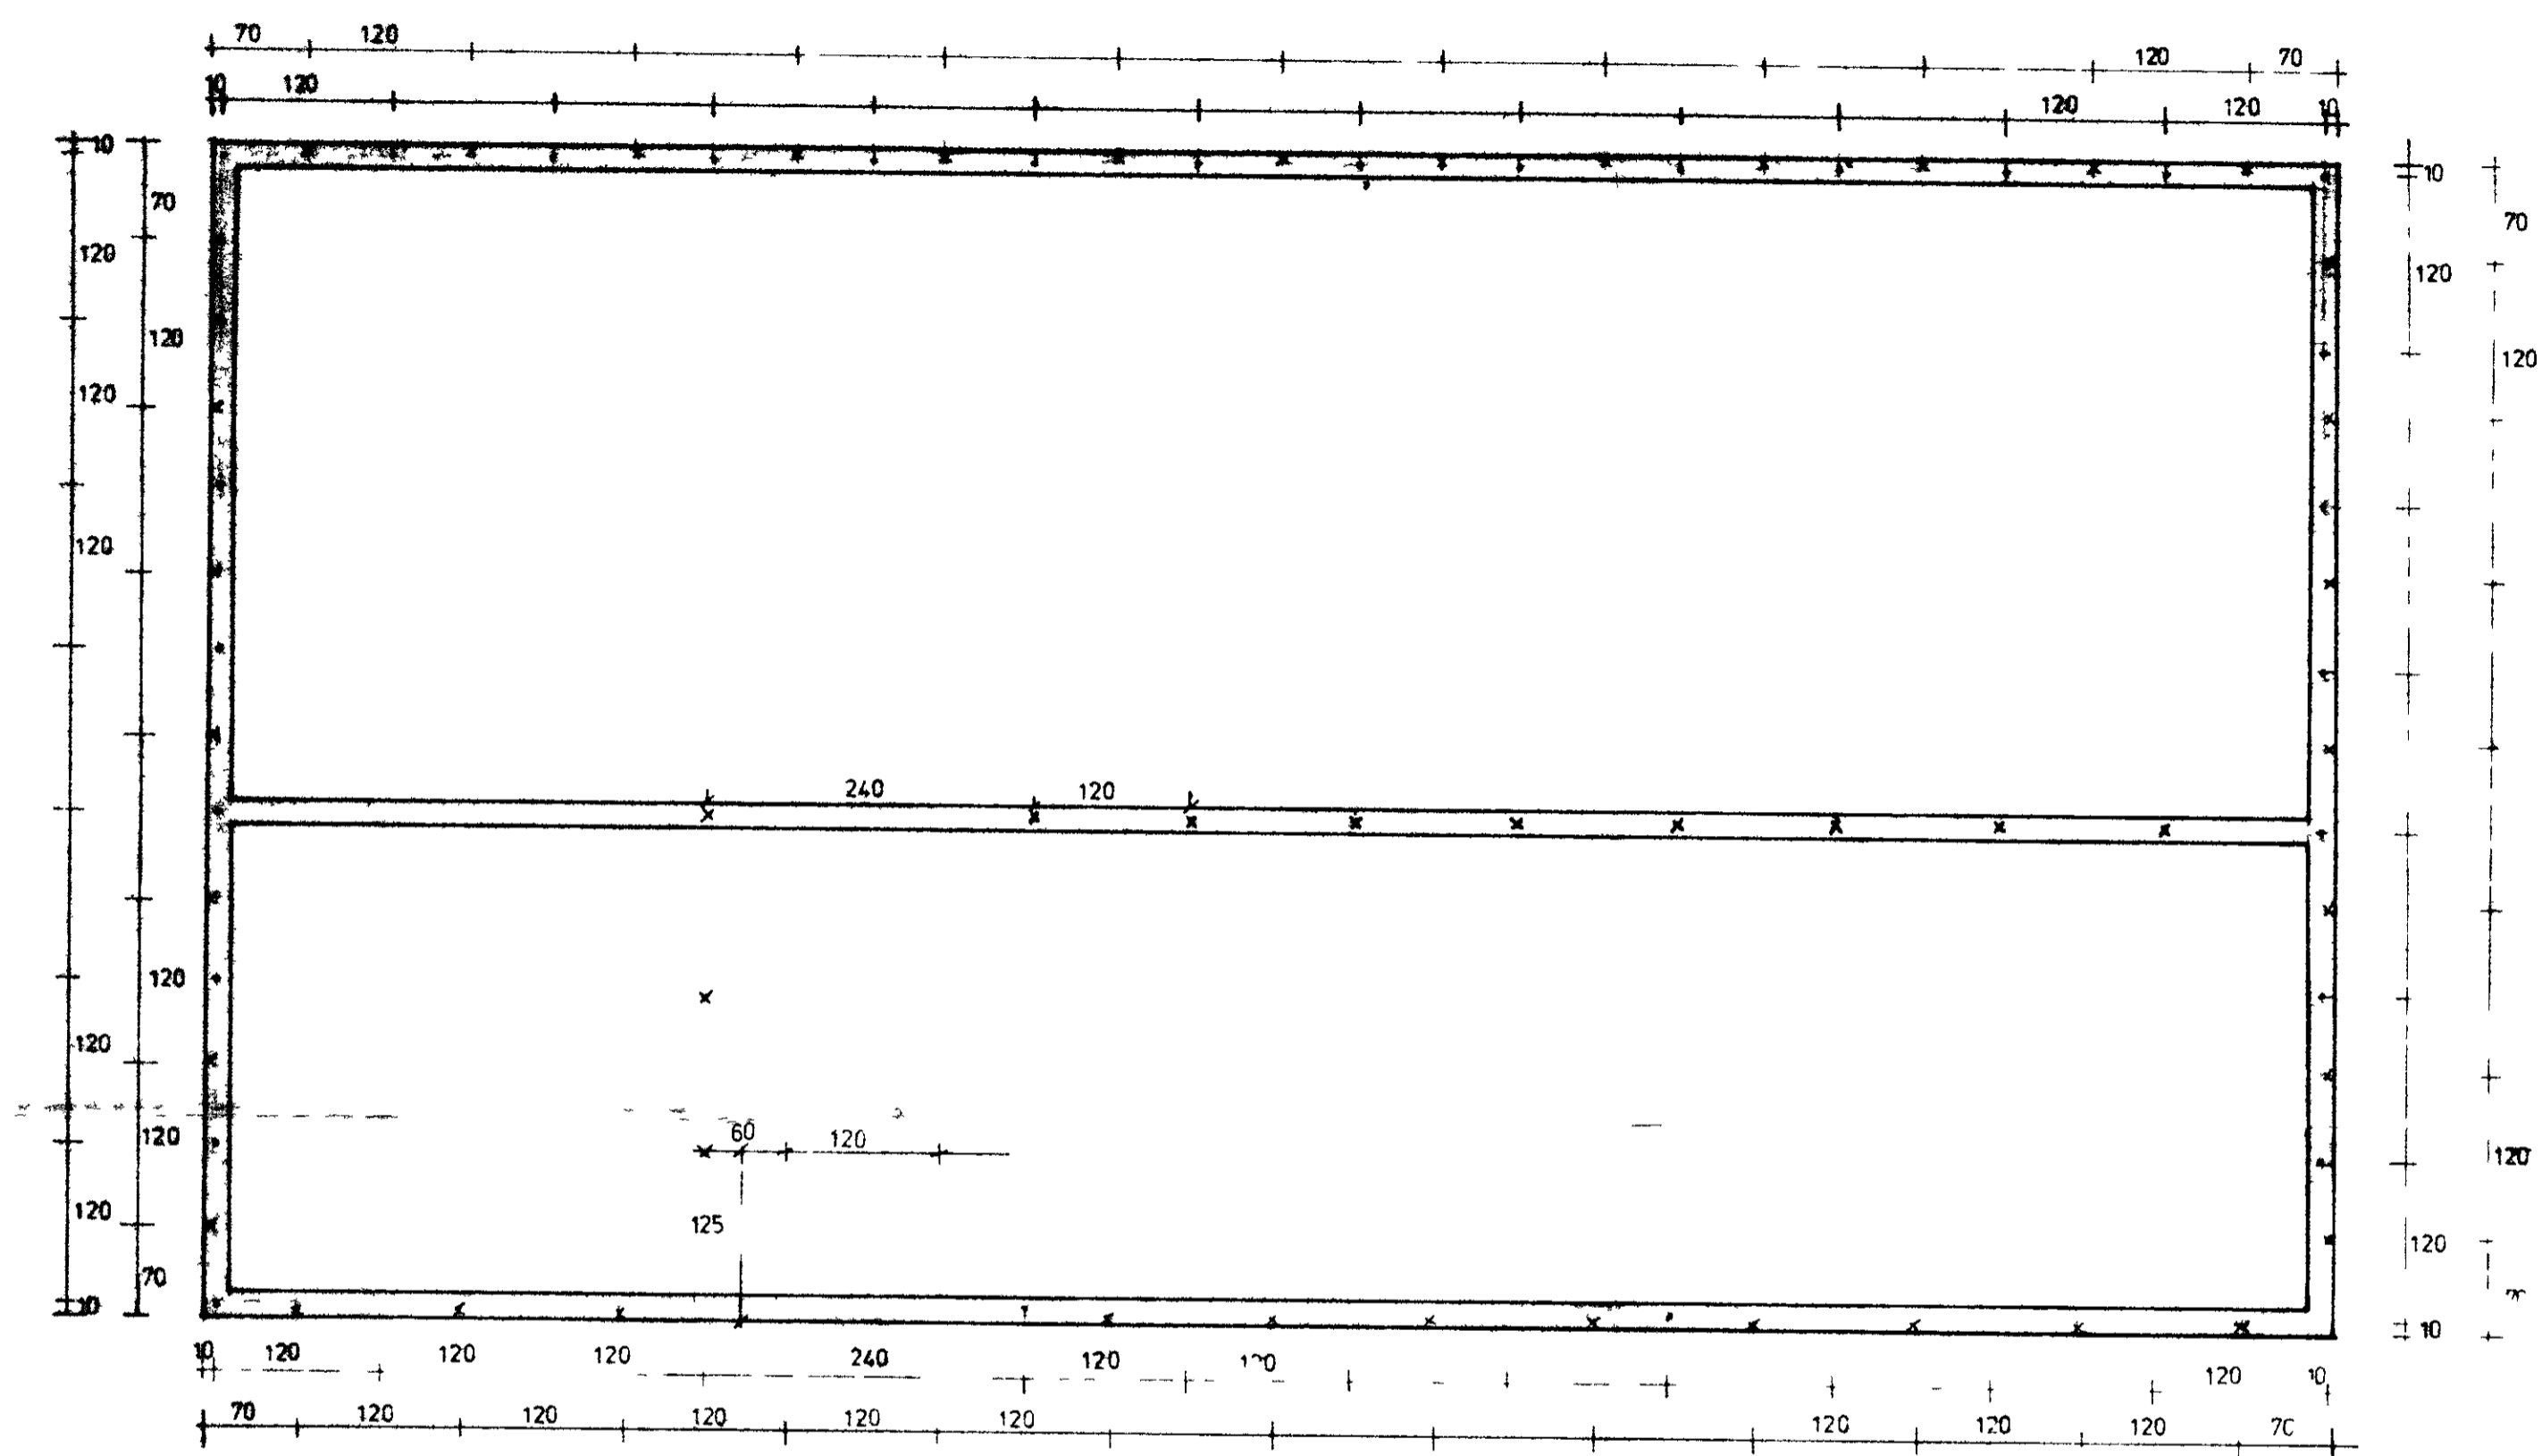

Festiteinar fotstykki eru merktir med x en teinar fyrir grind með. Naudsynlegt er að vanda vel stadsetningu teina

EININGAHUS TRESMIÐJU SIGURDAR GUDMUNDSSONAR			
STADSETNING FESTINGA		KVARDI	NR ✓
SOKKLAR		150	DAGS 20-9-77
BR NR	DAGS	BREYTING	AF
REKNA	TEIKN	SAMB	