
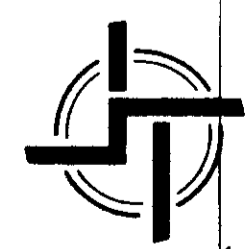


SAMÞYKKT I BYGGINGANEFN

11-4-80  
1. NNAEMJUS  
Laurop Kristinn

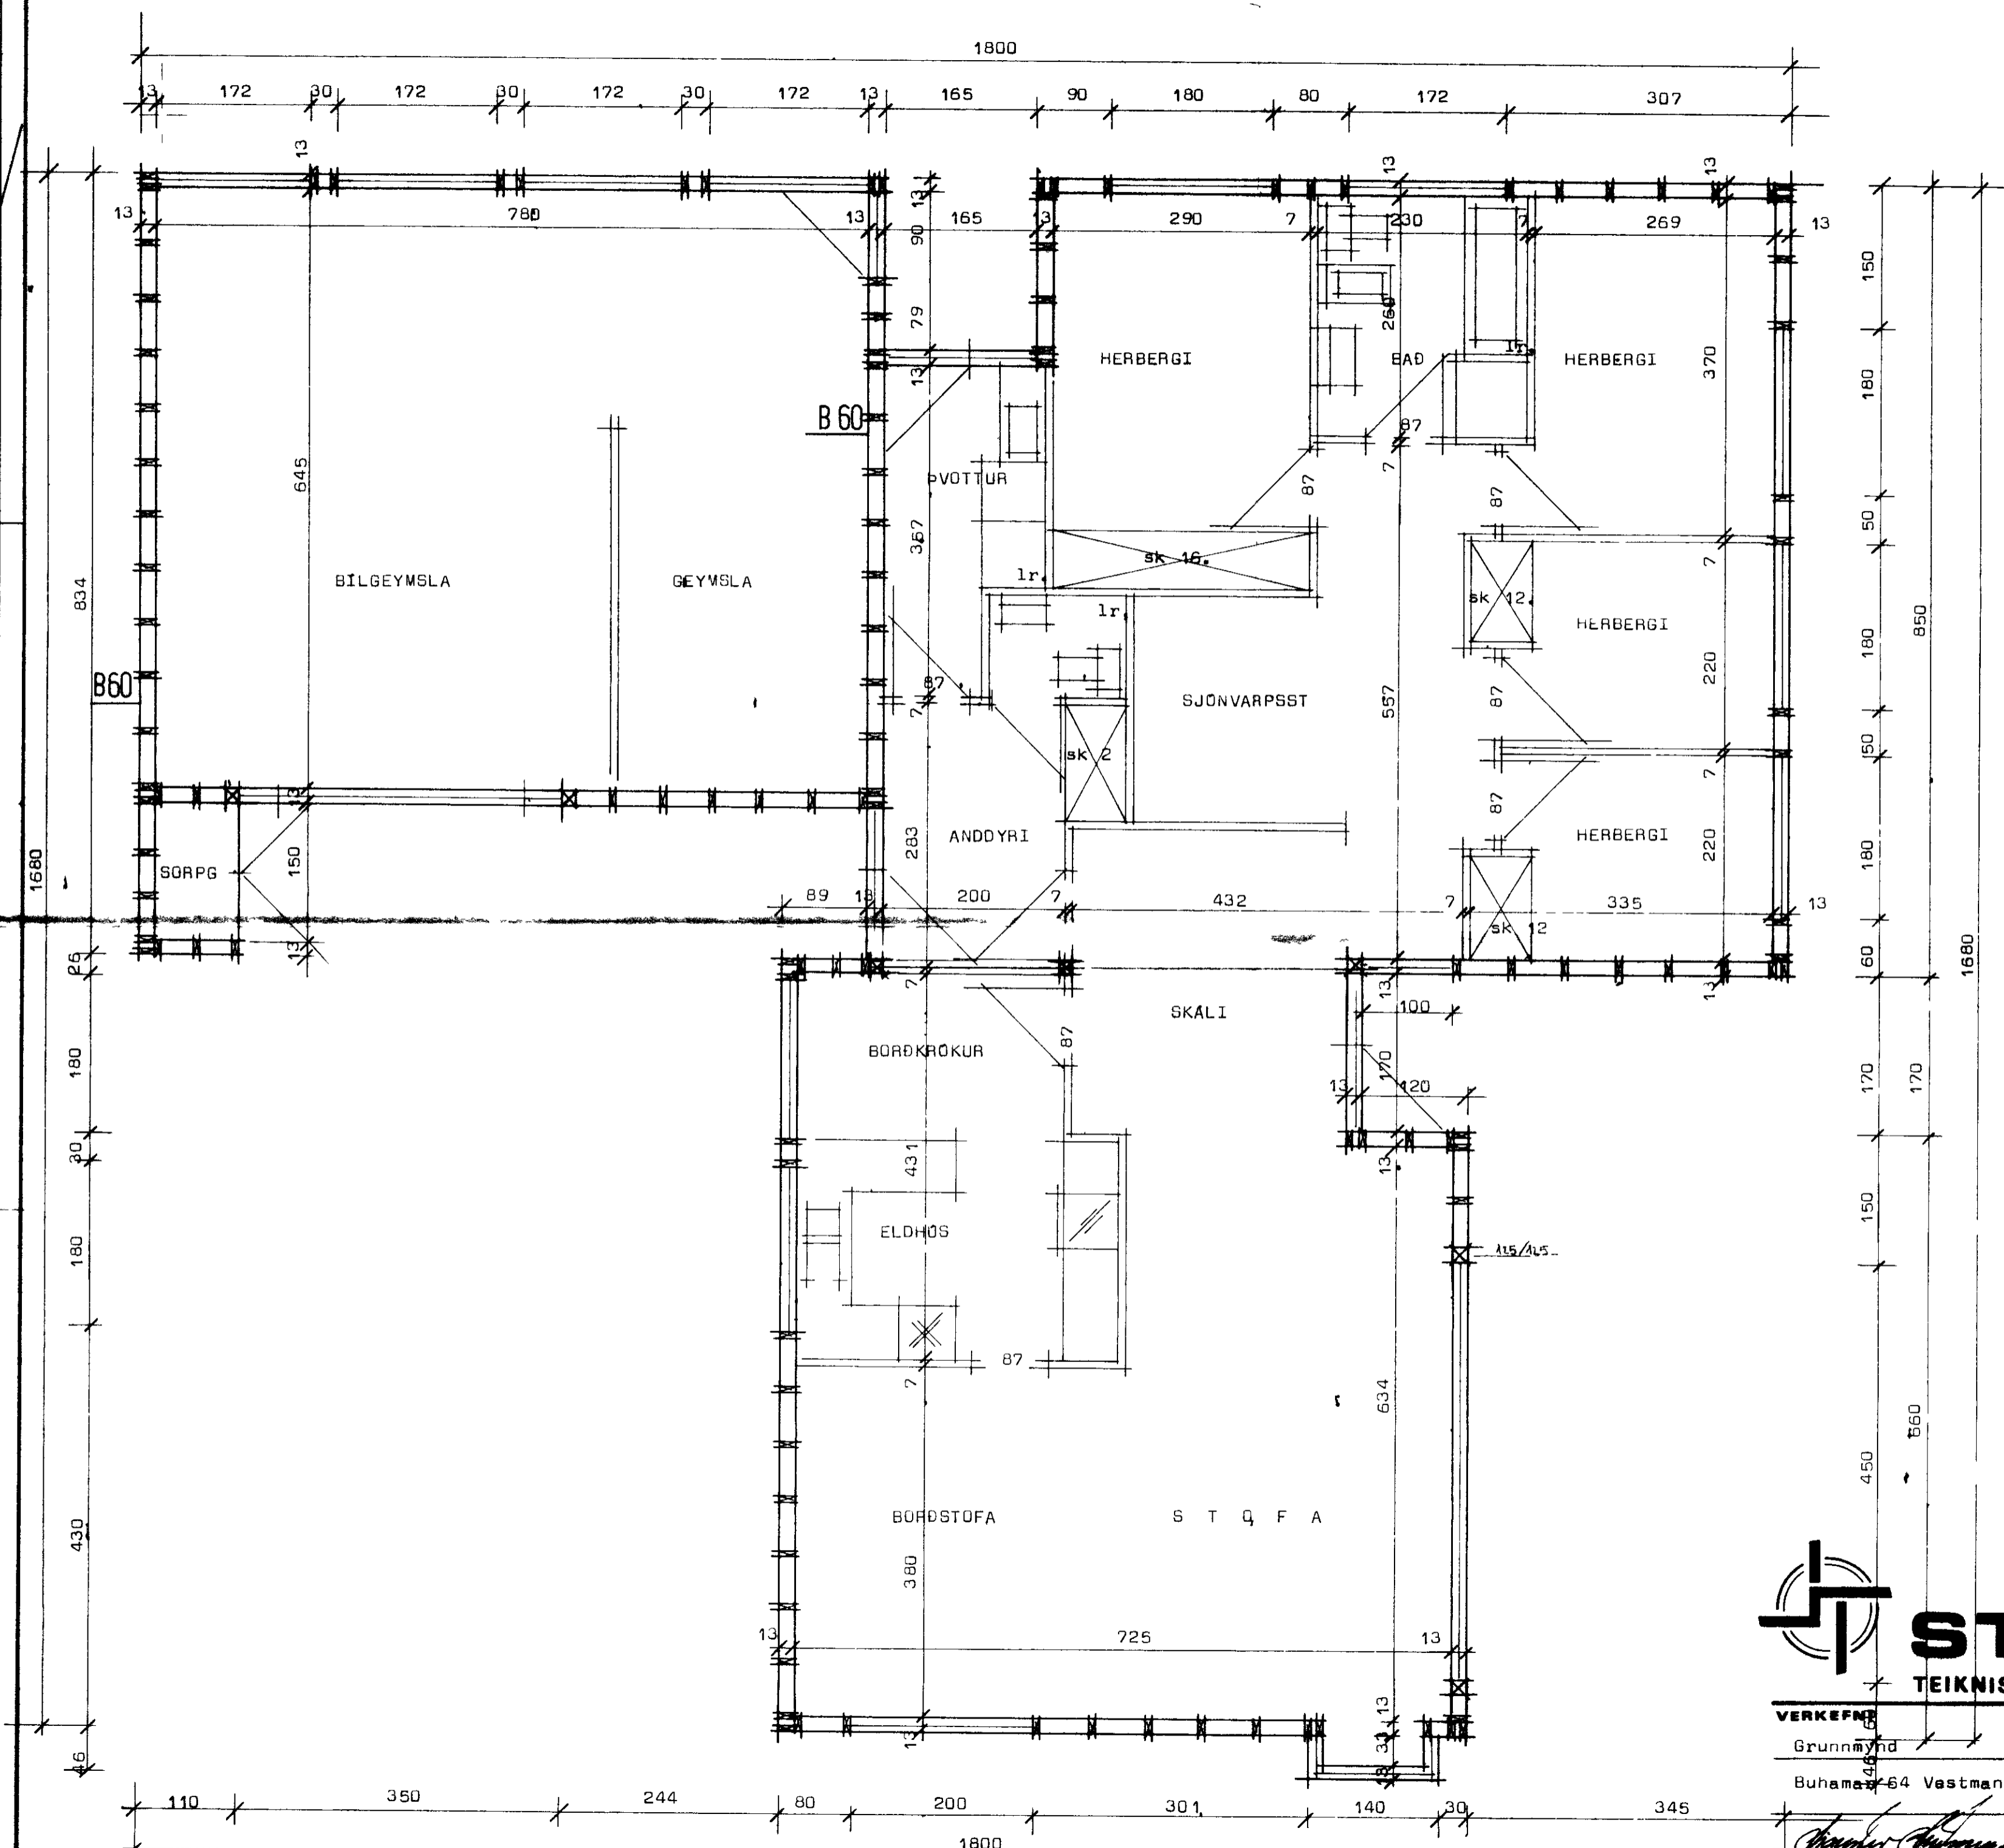

**STAÐALHÚS** S F  
TEIKNISTOFA SIÐUMULA 3I SIMI 8314I

VERKEFNI	DAGS	maí 1980	VERK NR
Grunnmynd	MKV	1.50	SU 39
Buhamarkaður 64 Vestmannaeyjum	BR		
	BLAD NR		

*Handwritten signatures and notes at the bottom of the page.*