
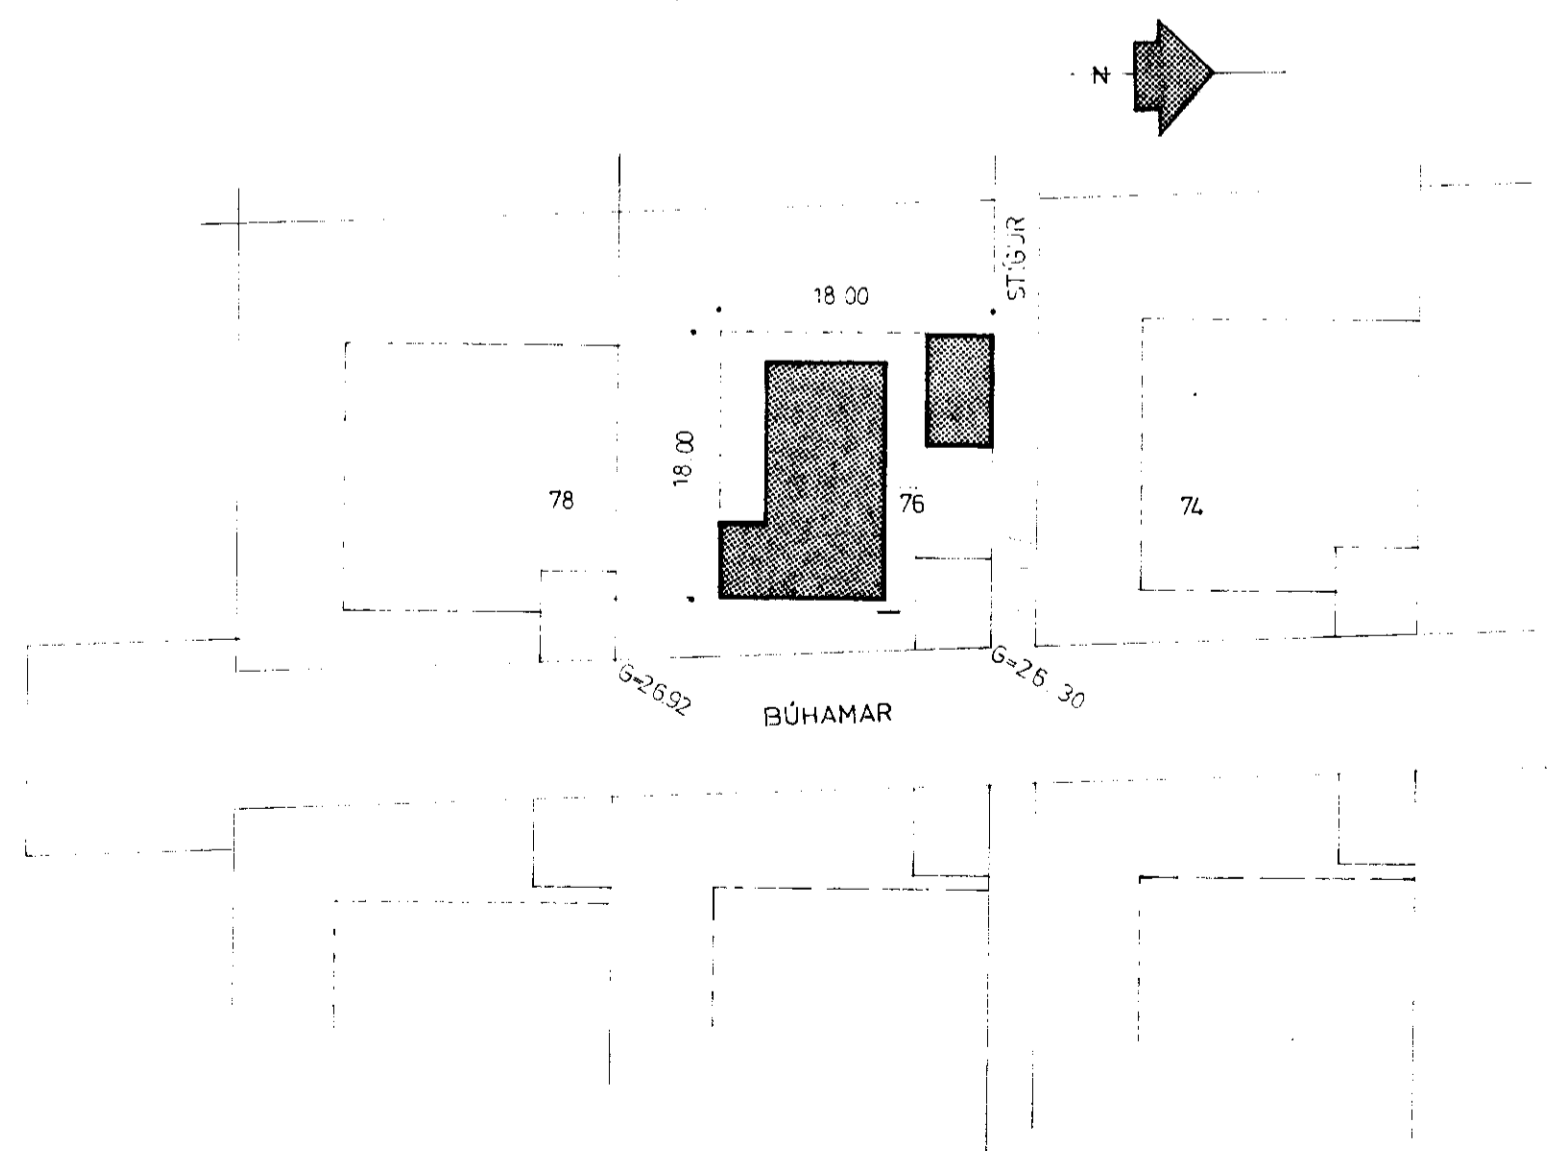
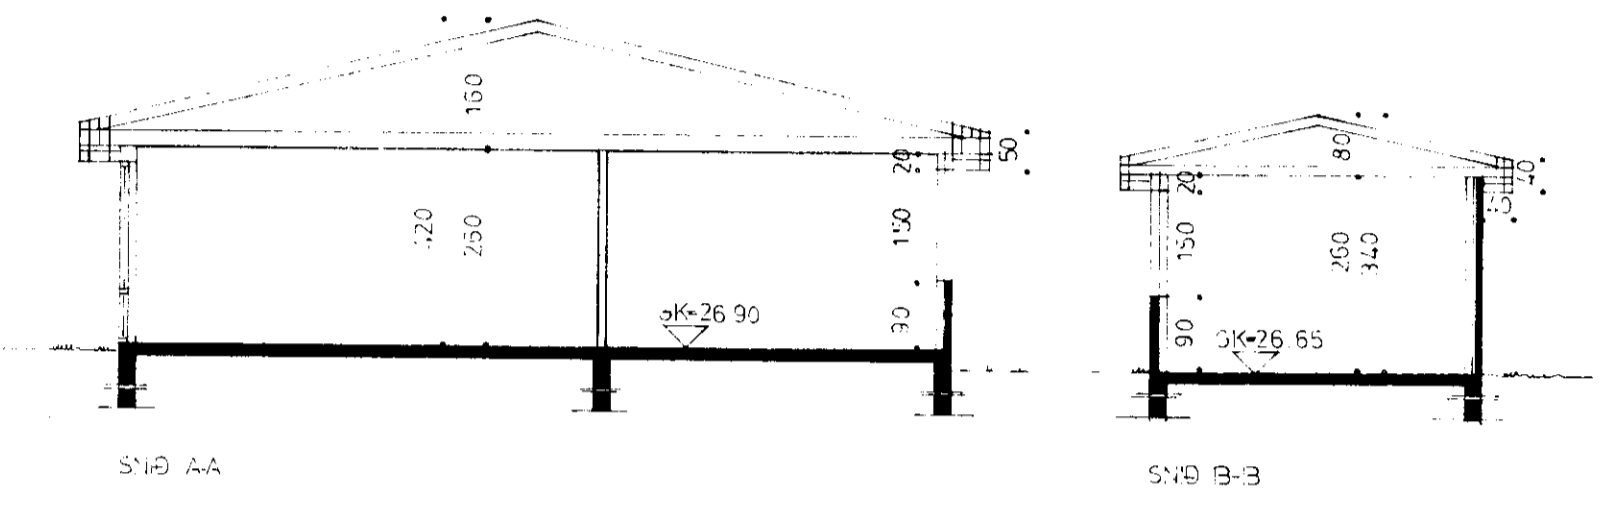


1807

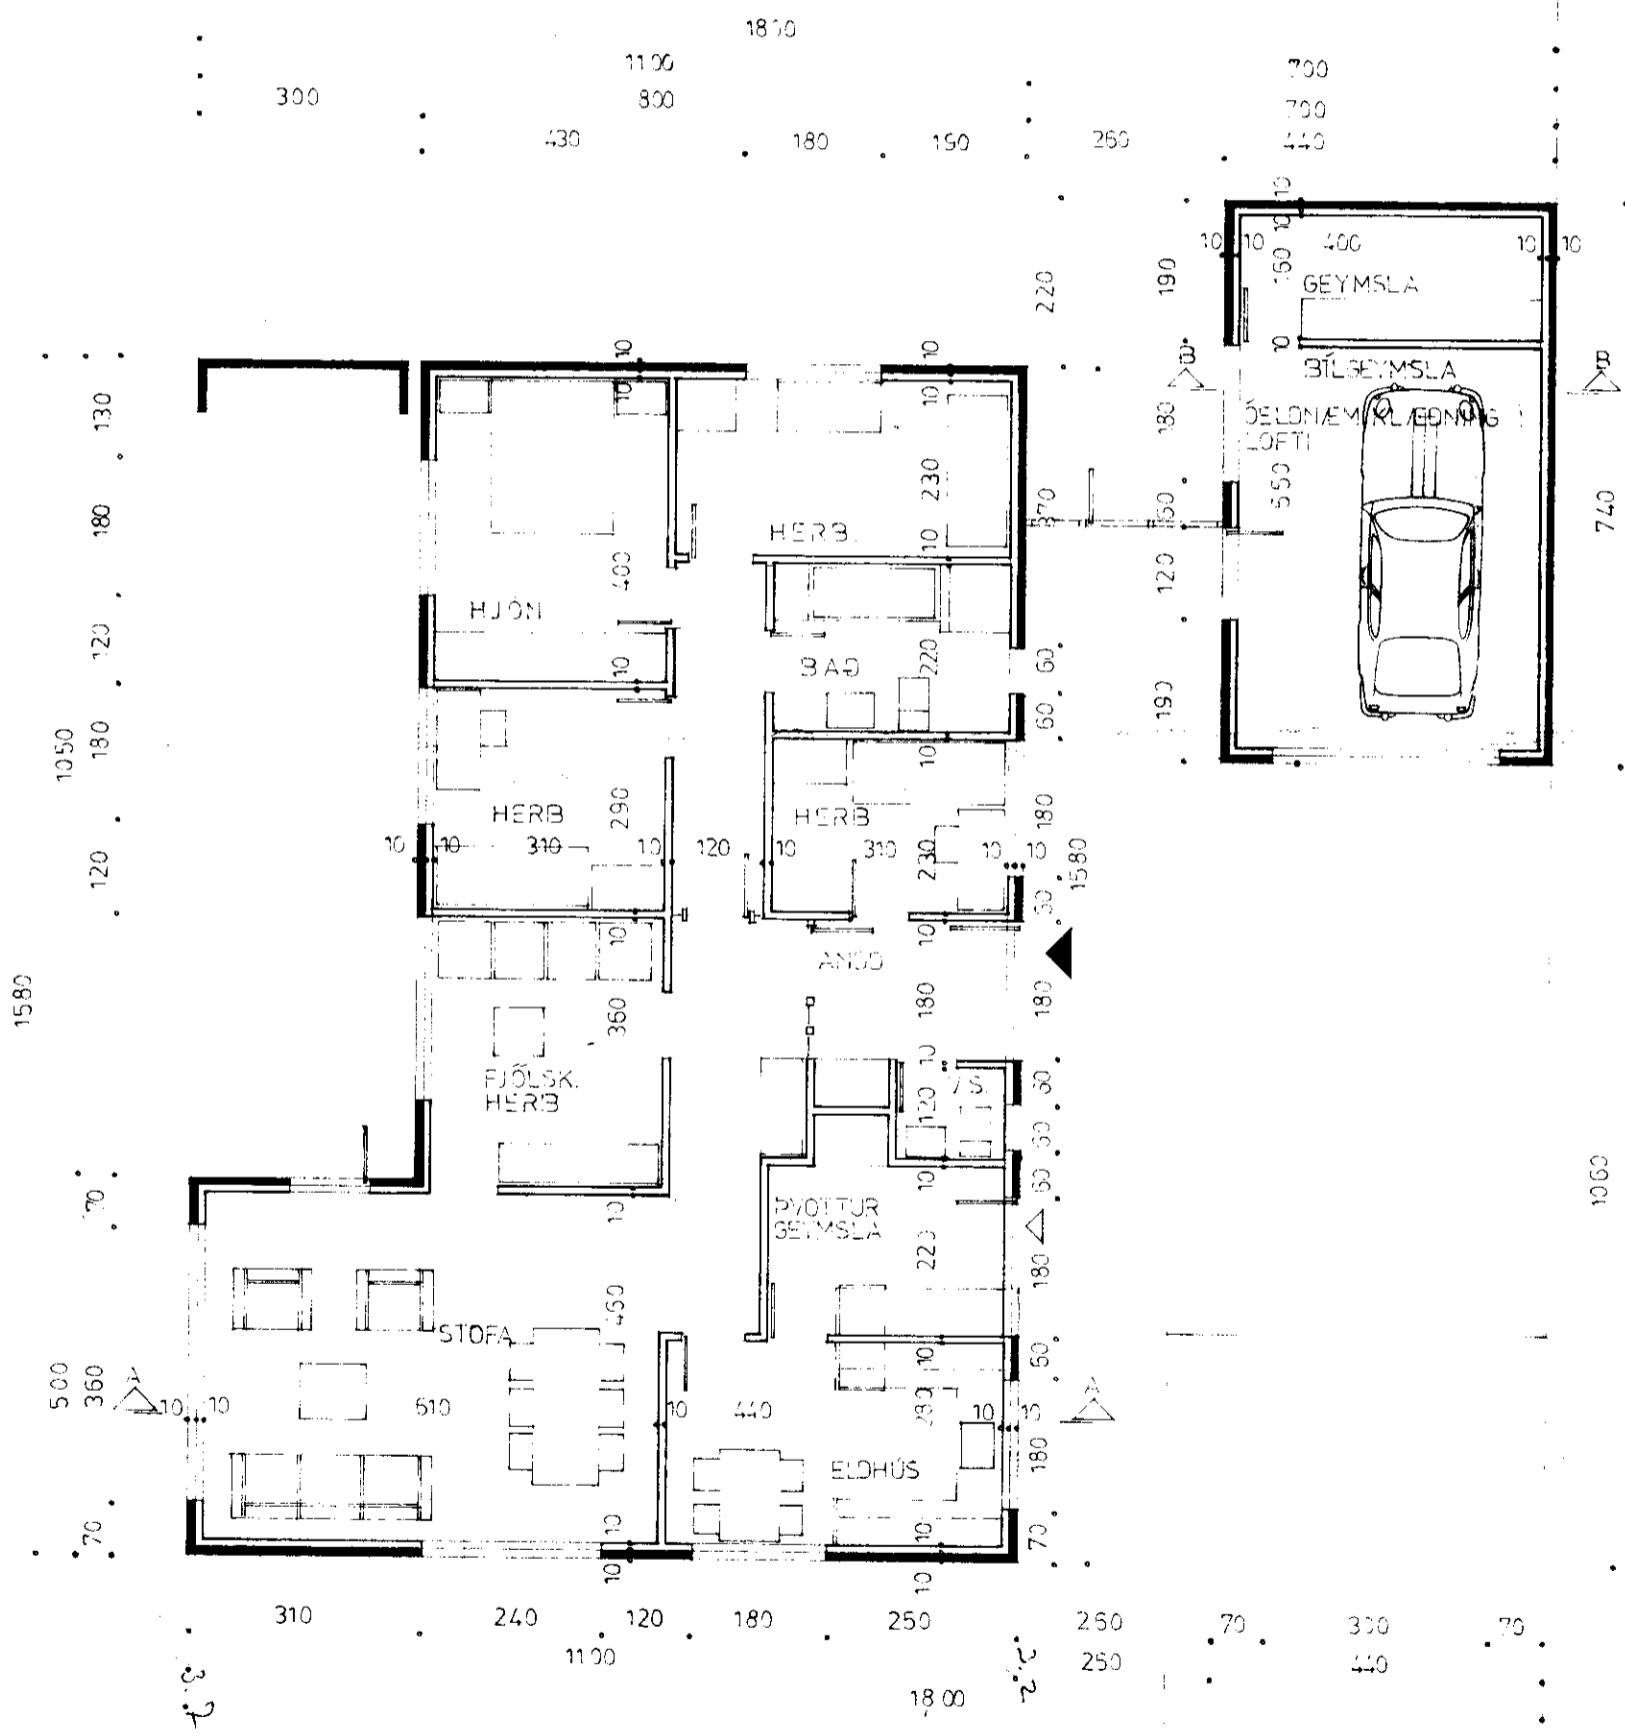

HÚS BRÚTTÓ - 140 m² NETTÓ - 125 m²
 BÍLGEYMSLA 32 m²
 SAMTALS 172 m²

	RVÍK 1. MARS '75	VERK LAUGAVEGUR 120 PÓSTHÓLF 5076, REYKJAVÍK SÍMI 25800	GERD NR. 40
	REIKN. S. S.		VERK NR. 86
	TEIKN. YFIRE.		BÚHAMAR 76 VESTMANNANAEGJUM
	MÆLIKV.		TEIKN NR. 1