

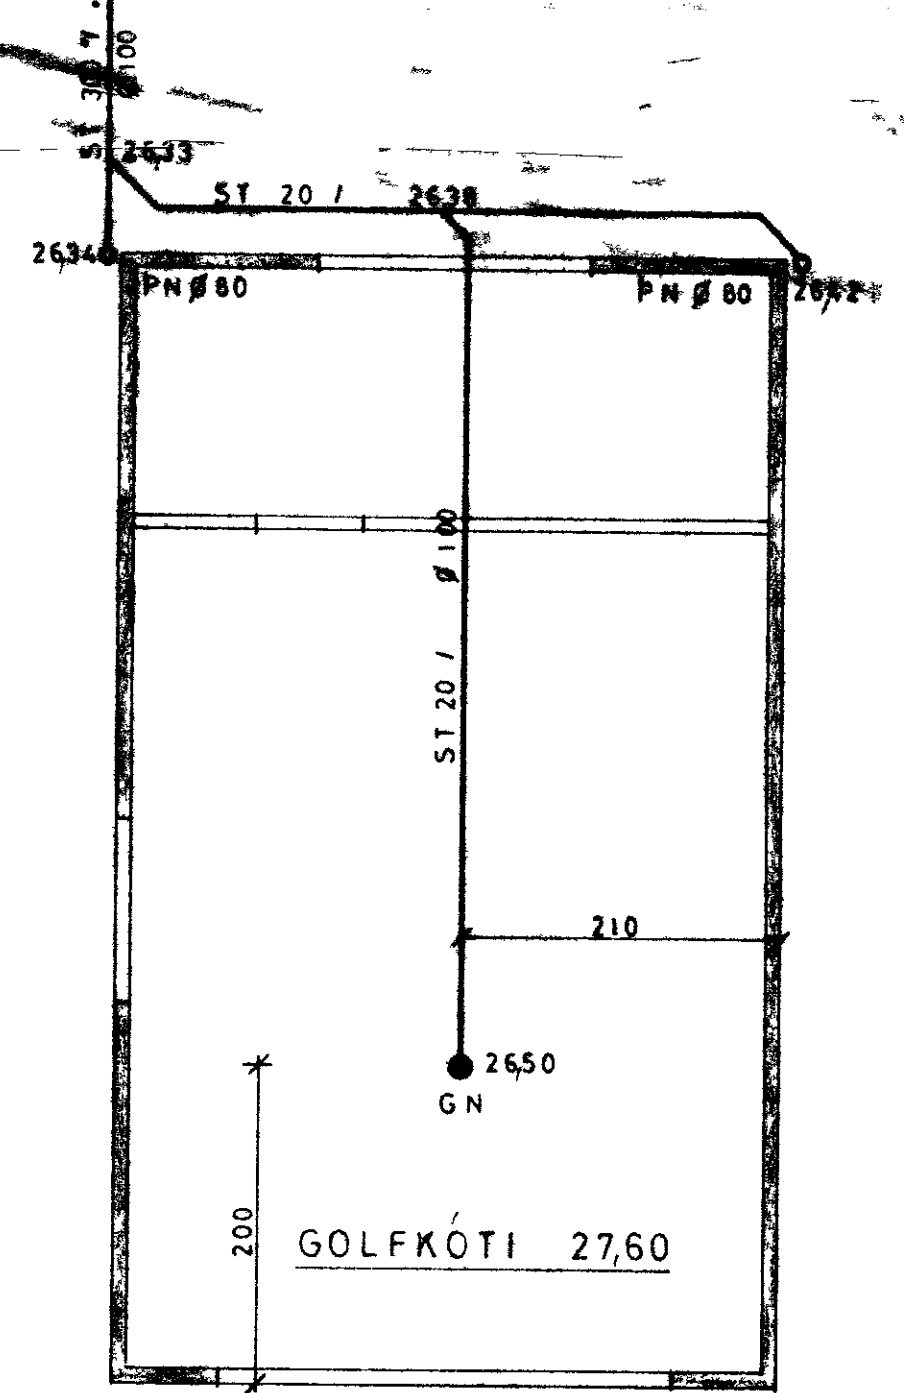


1817

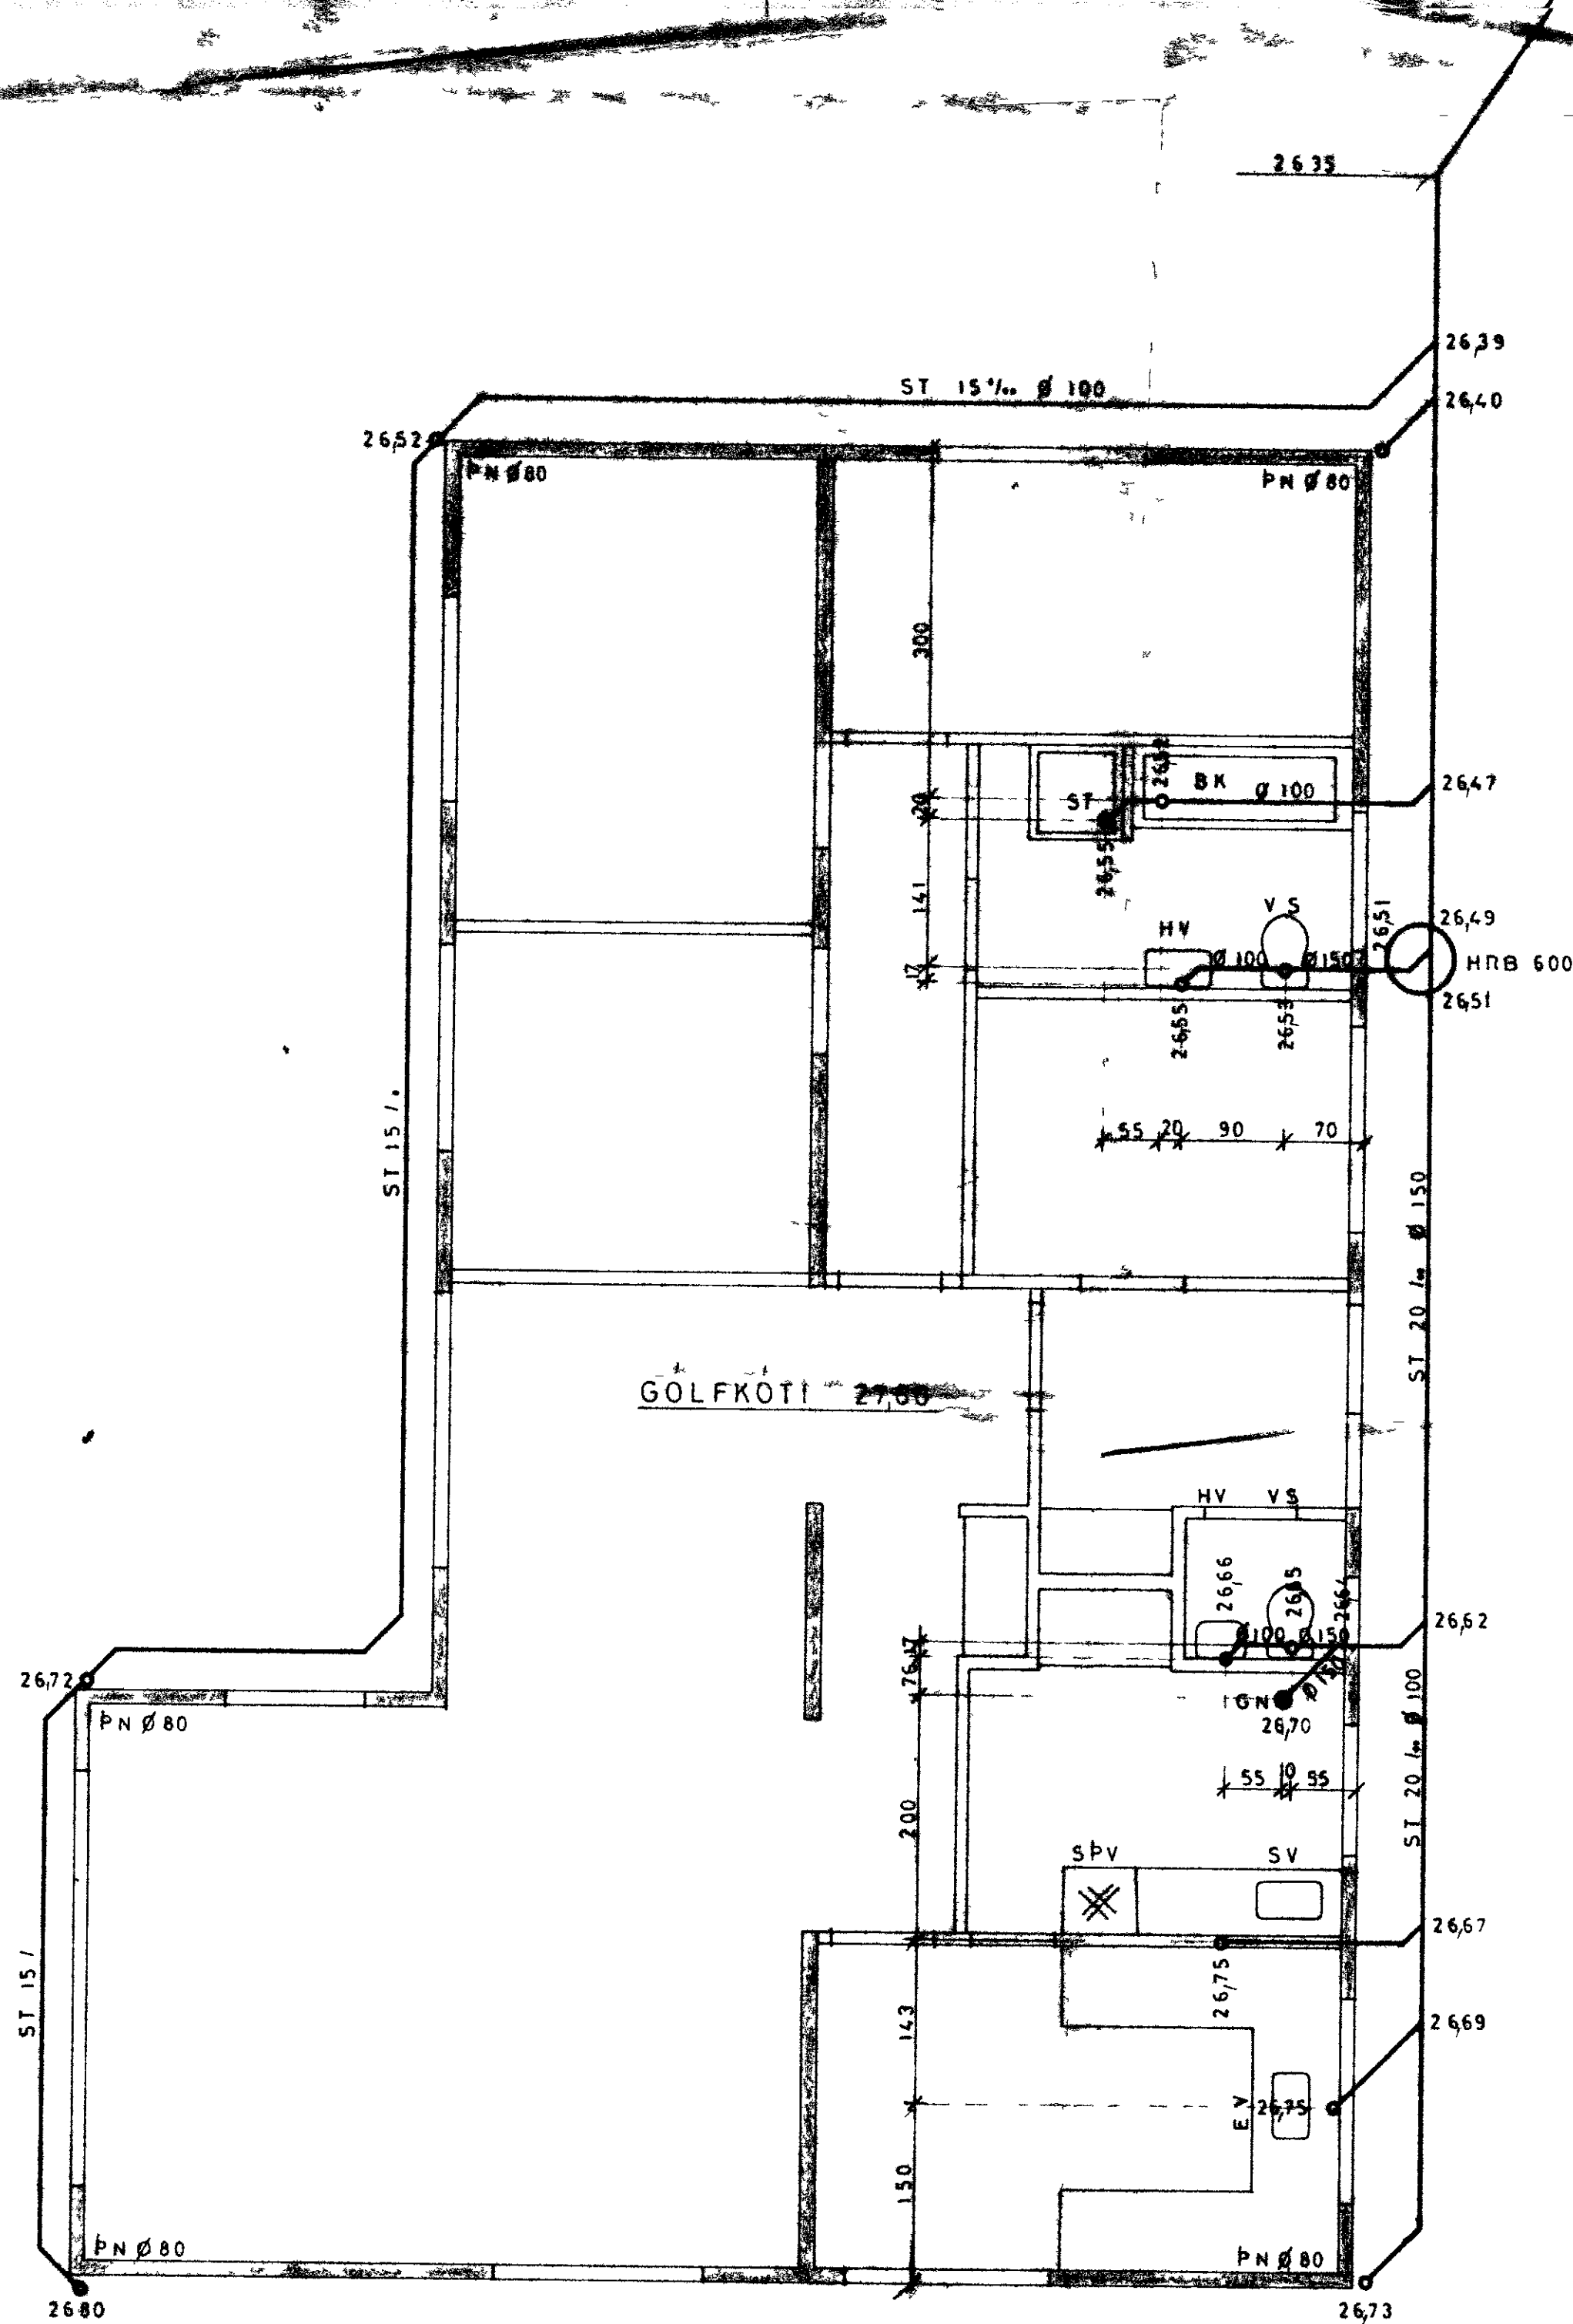

GOLFKÓTI 27,60

AFSTOÐUMYND 1500

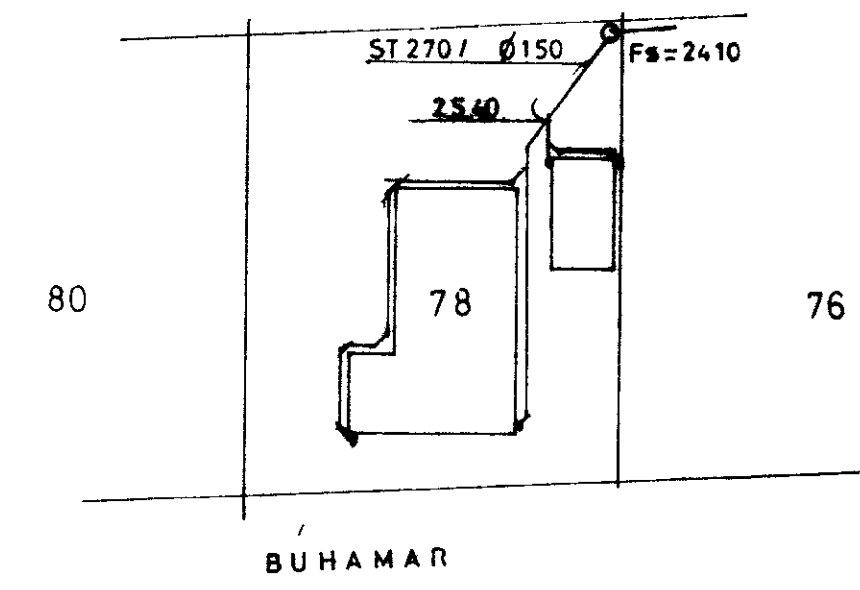

VERKEFNI BÚHAMAR 78	MÁL 150 1500	Þ.Þ. JUNI 74
	TEIKN. G P / S M	VERK NR. 75
FRÁRENNSLISLOGN GRUNNMYND, AFSTOÐUMYND	REIKN.	TEIKN NR.
	ÞANNA	4,02