
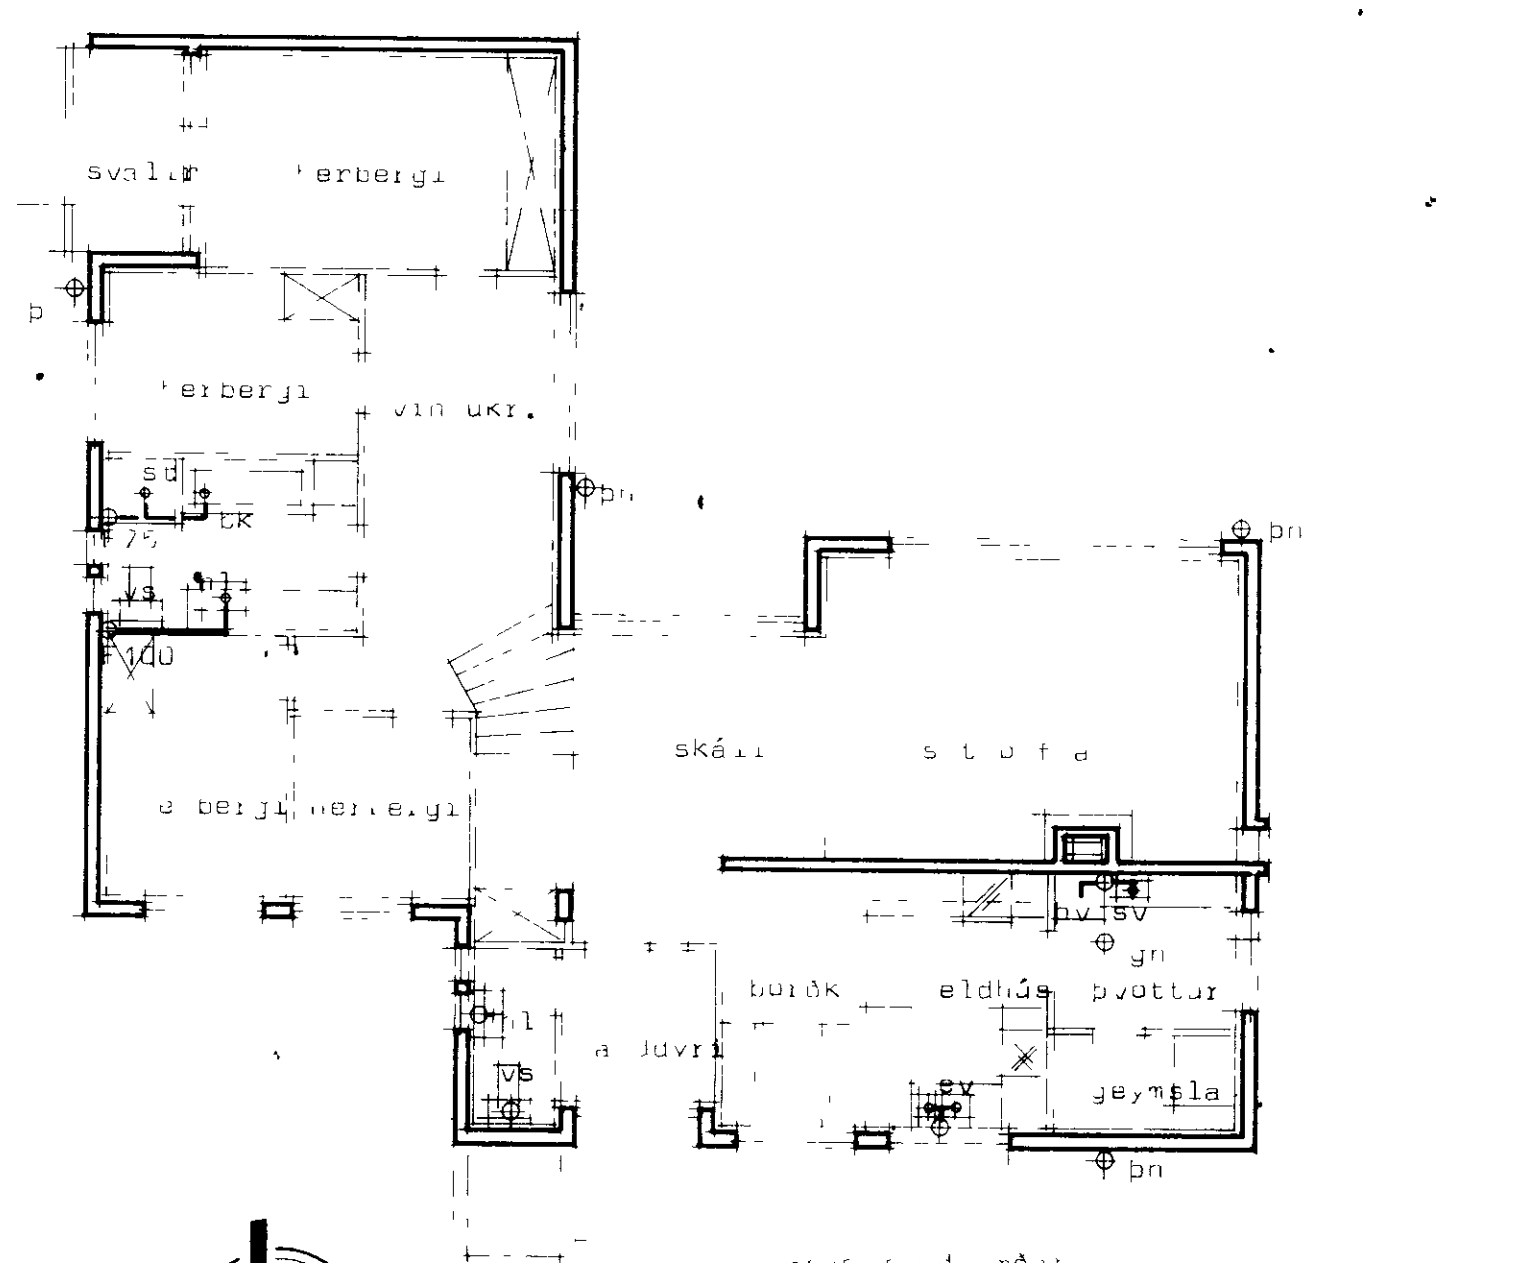
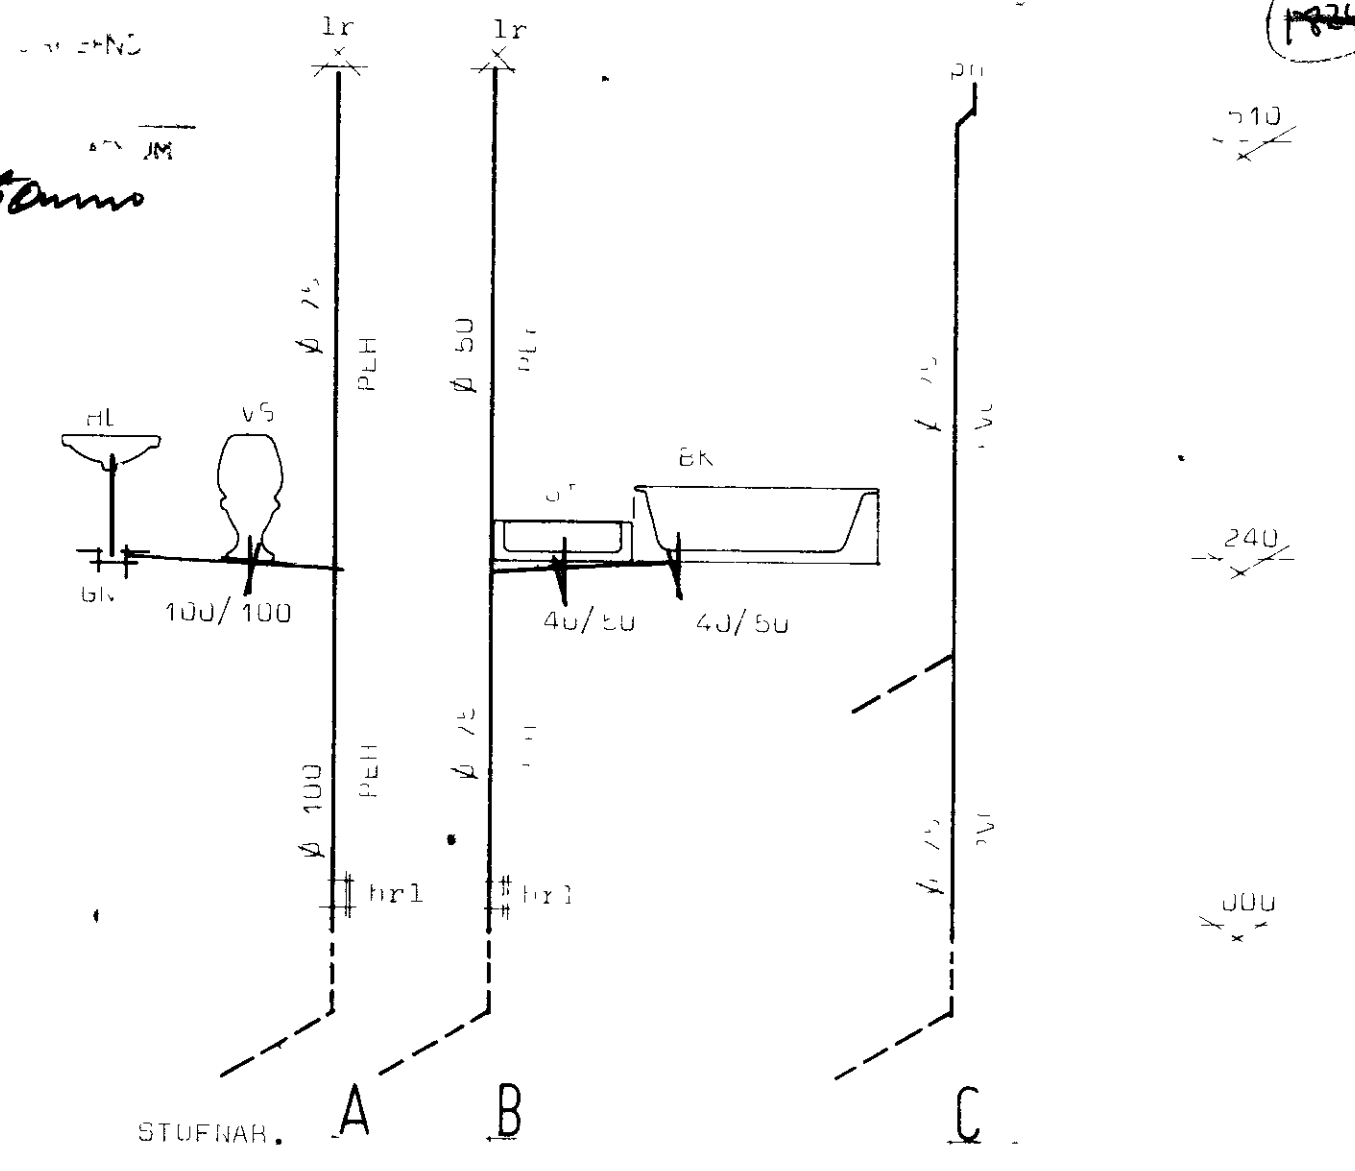
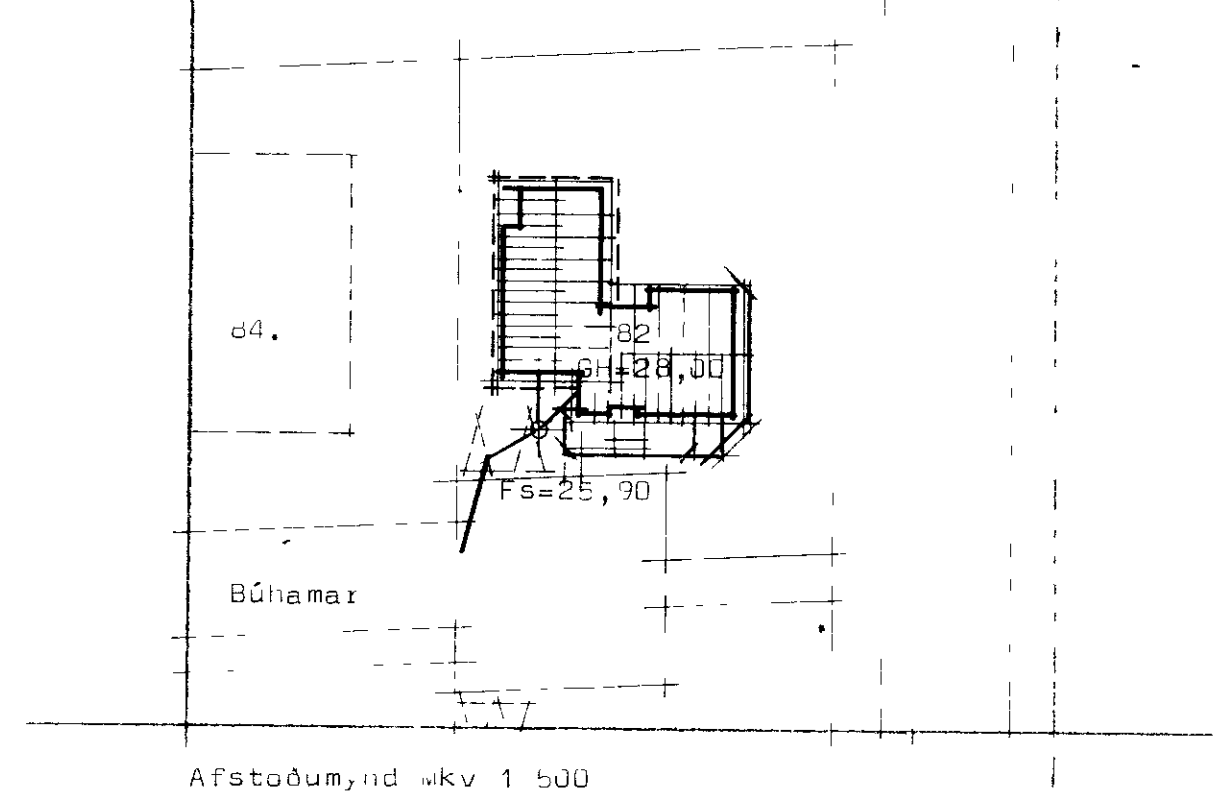


BÚHAMAR 82

29-2-80
 HALLGRÍMSSON

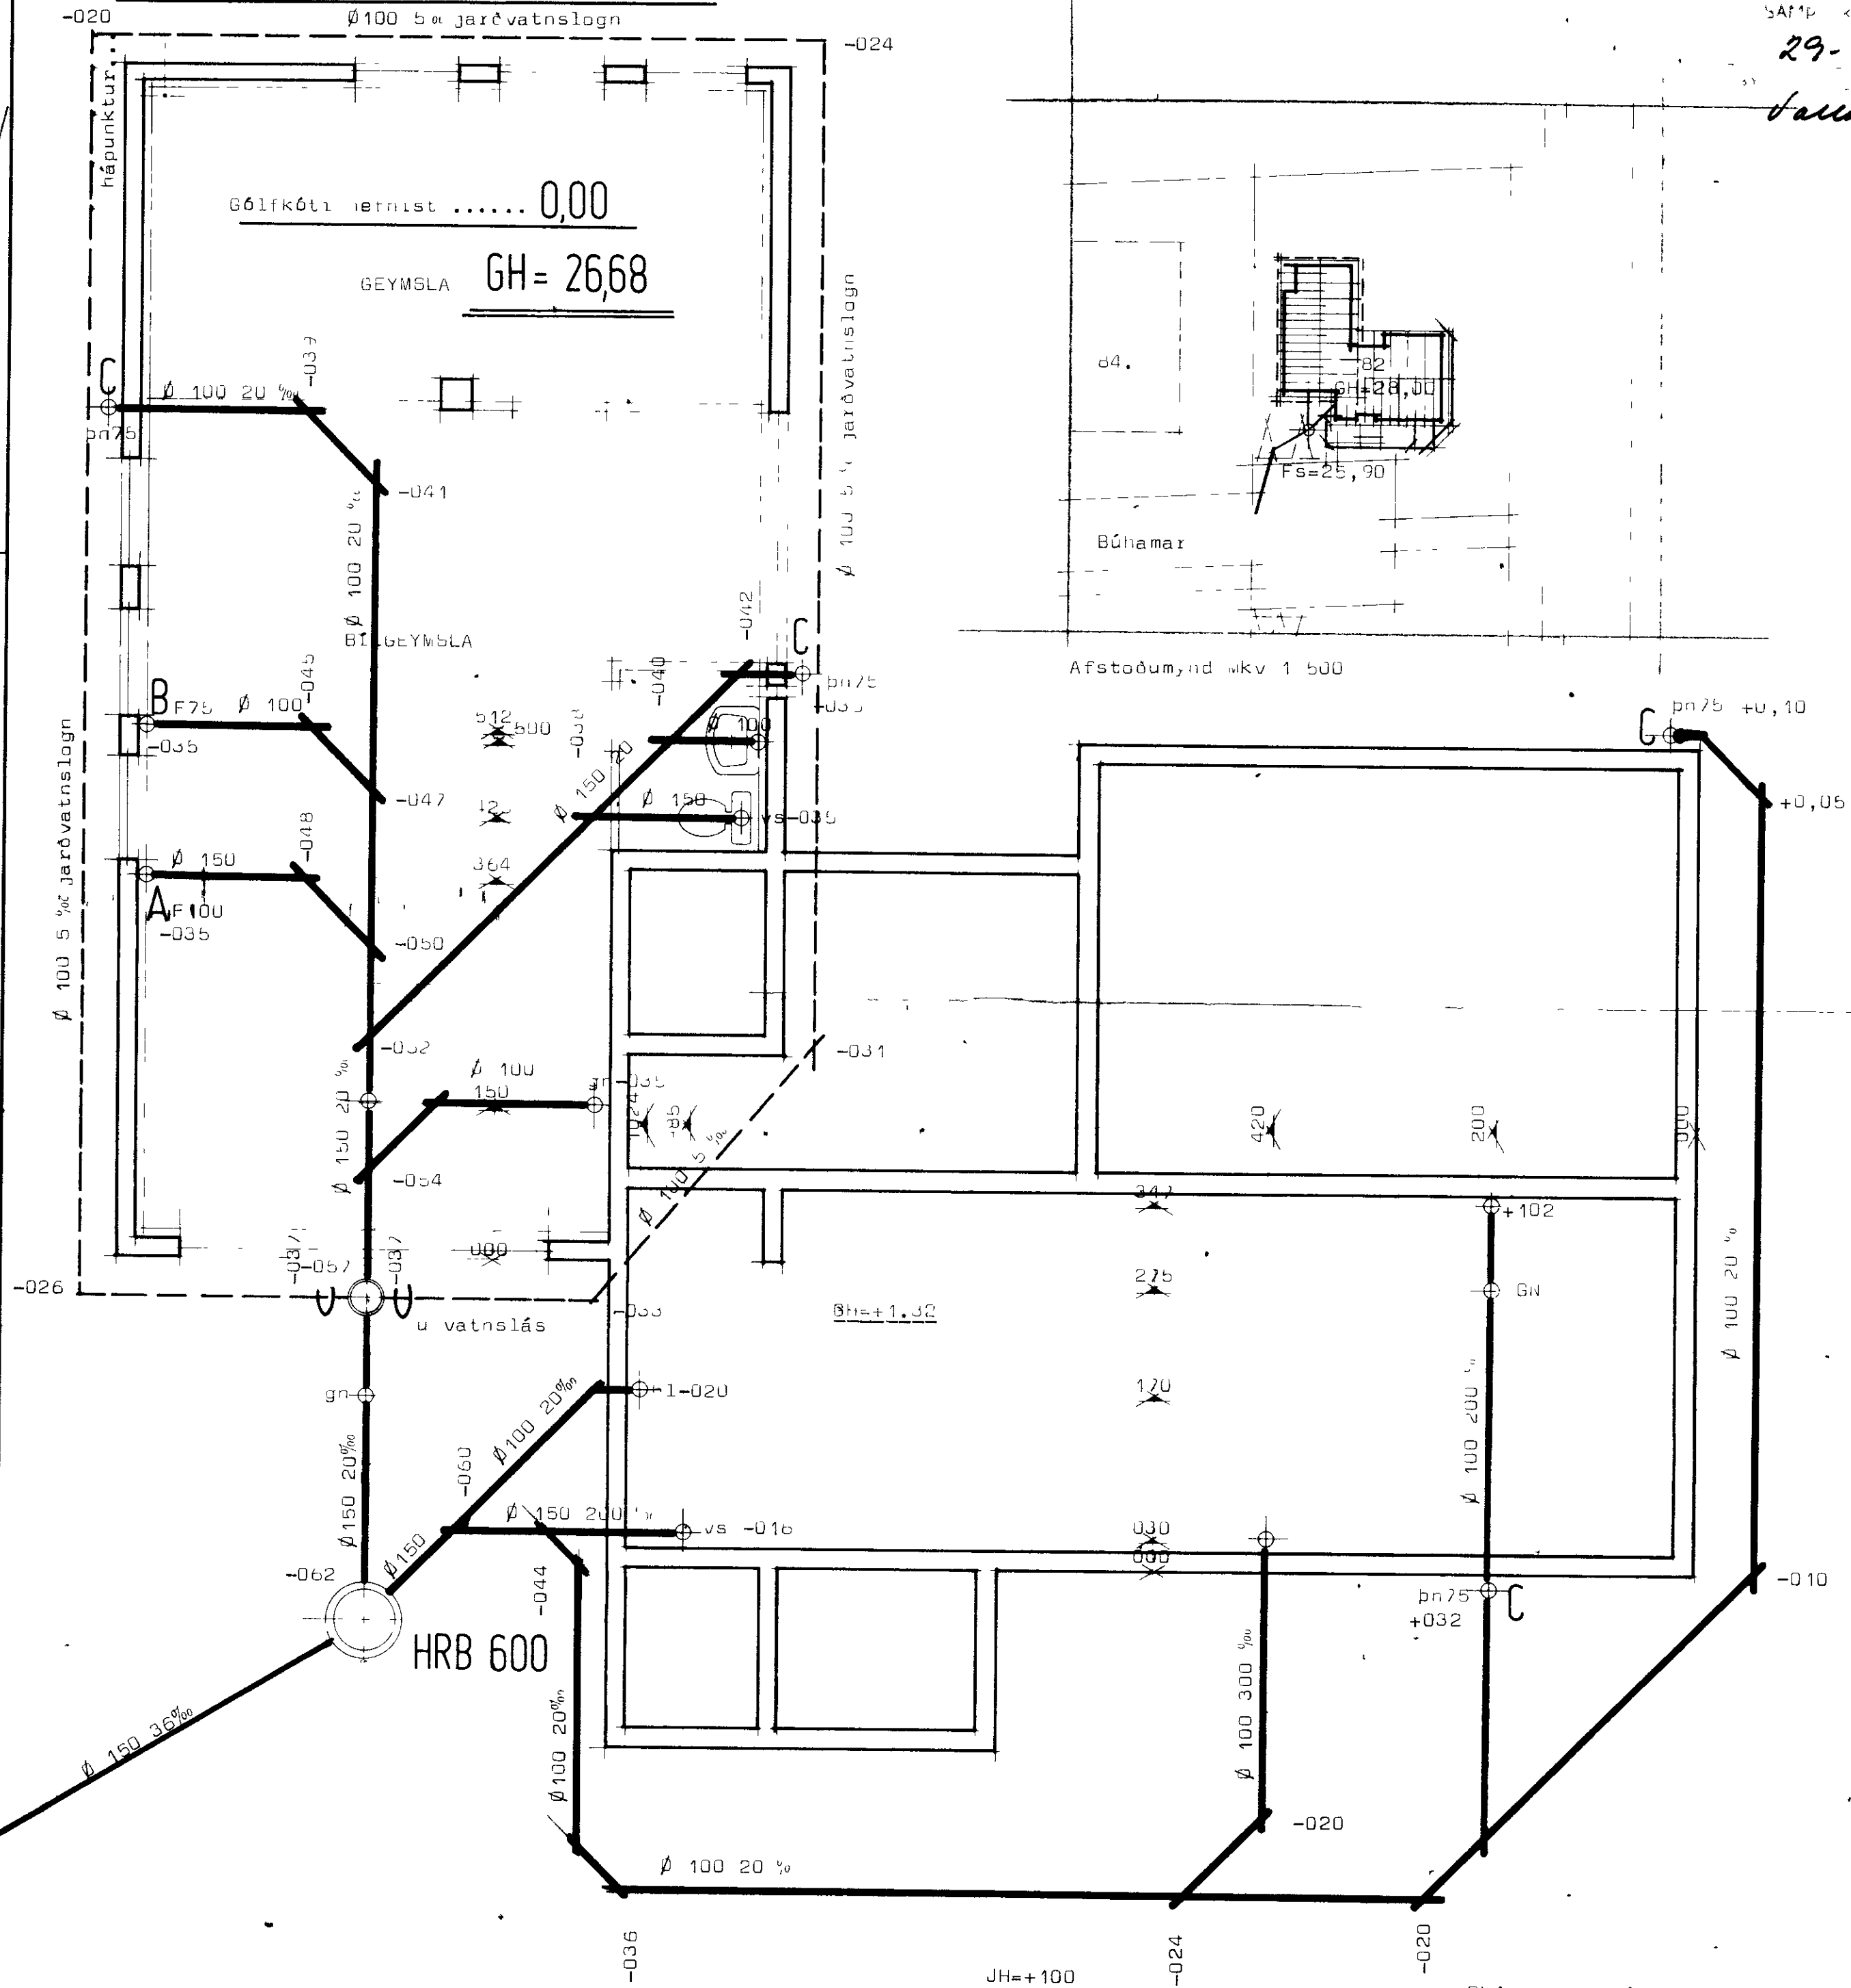

STADALHÚS S.F.
 TEIKNISTOFA SUDURLANDSBRAUT 20 SIMI 83141

VERKEFNI	DAGS	VERK NR
Frárenslislagi	1980	5 33
Búhamar 82 Vestmannaeyjum.	MKV	1 50 1 100
	BR.	
	BLAD NR	3 02

Skýringar sjá blað nr 3,01.