
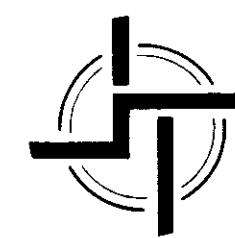


29.2.80  
 BYGGINGAR  
 Valeri Kristjánsson

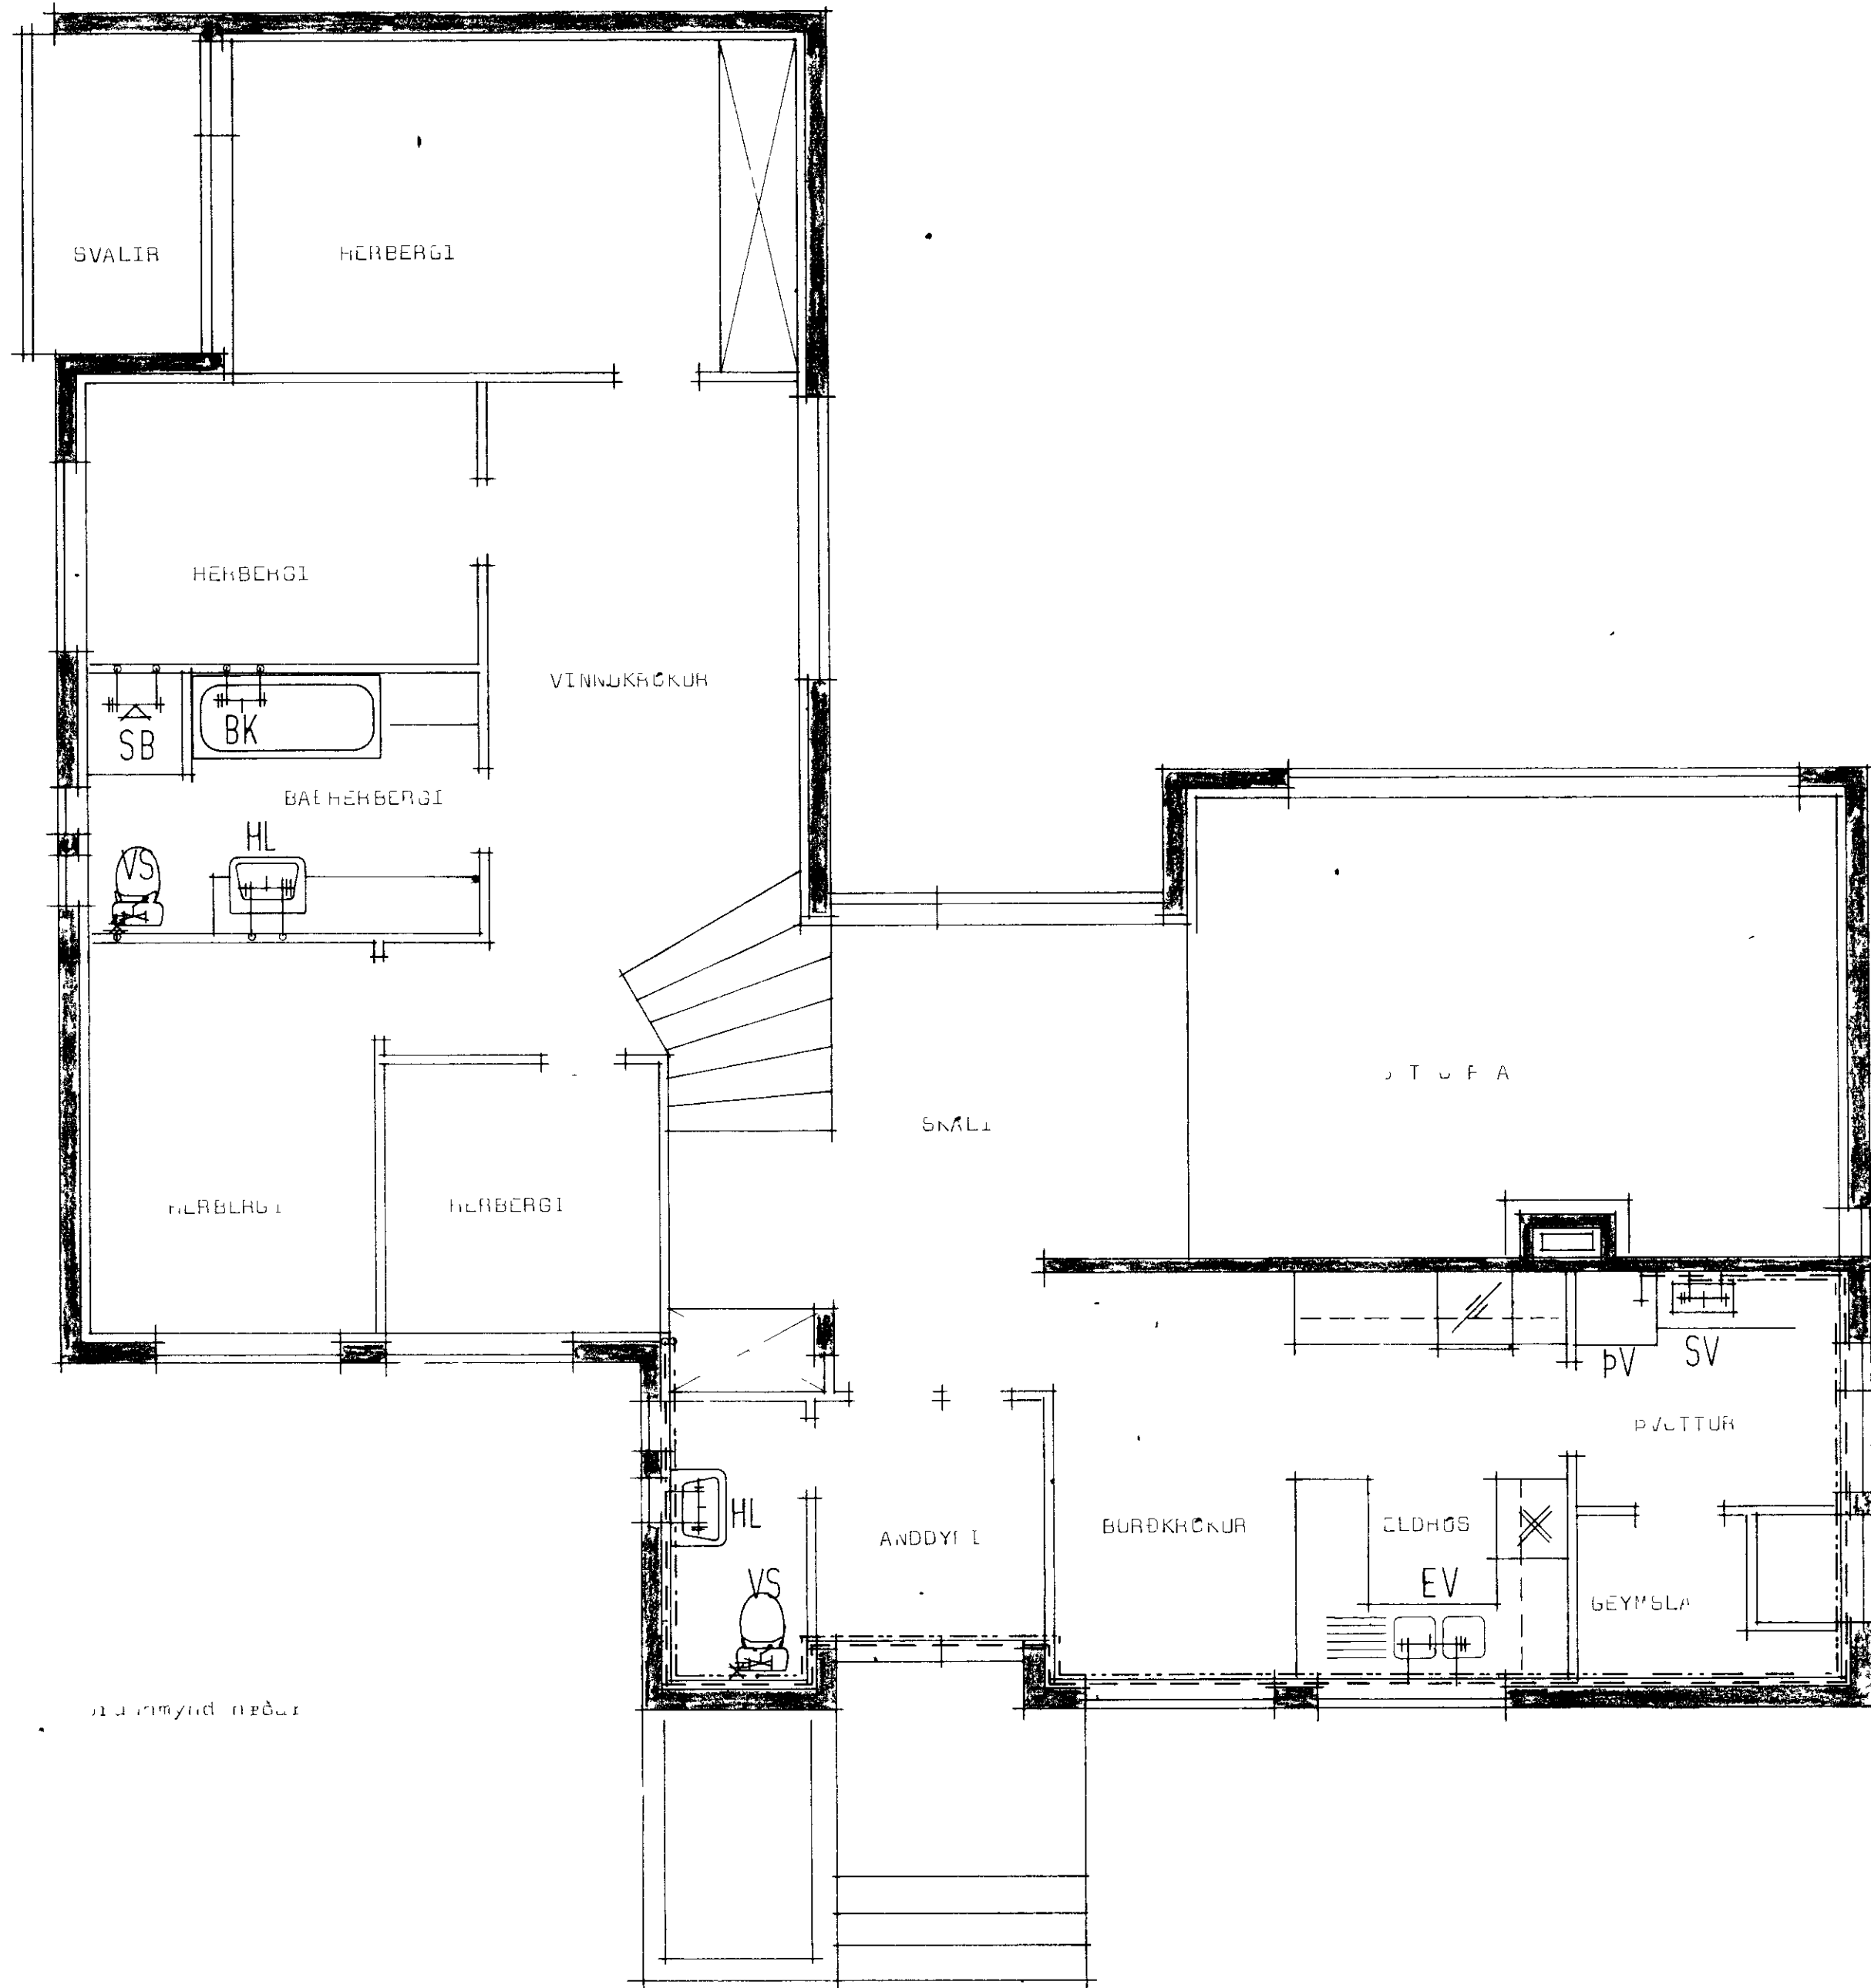

**STAÐALHÚS** S F

TEIKNISTOFA SUDURLANDSBRAUT 20 SIMI 83141

VERKEFNI	DAGS	1978	VERK NR
Meysluvat íslagn, grunnm. hæðar	MKV	1 50	S 33
	BR		
	BLAD NR	3 04	

SIGURDUR GUOMUNDSSON SIGURDUR P. KRISTJÁNSSON EFTI