
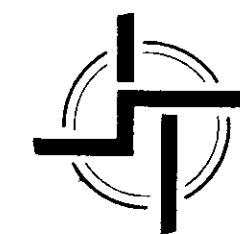


Valur Magnússon

HITALÖGN KERFISMYND

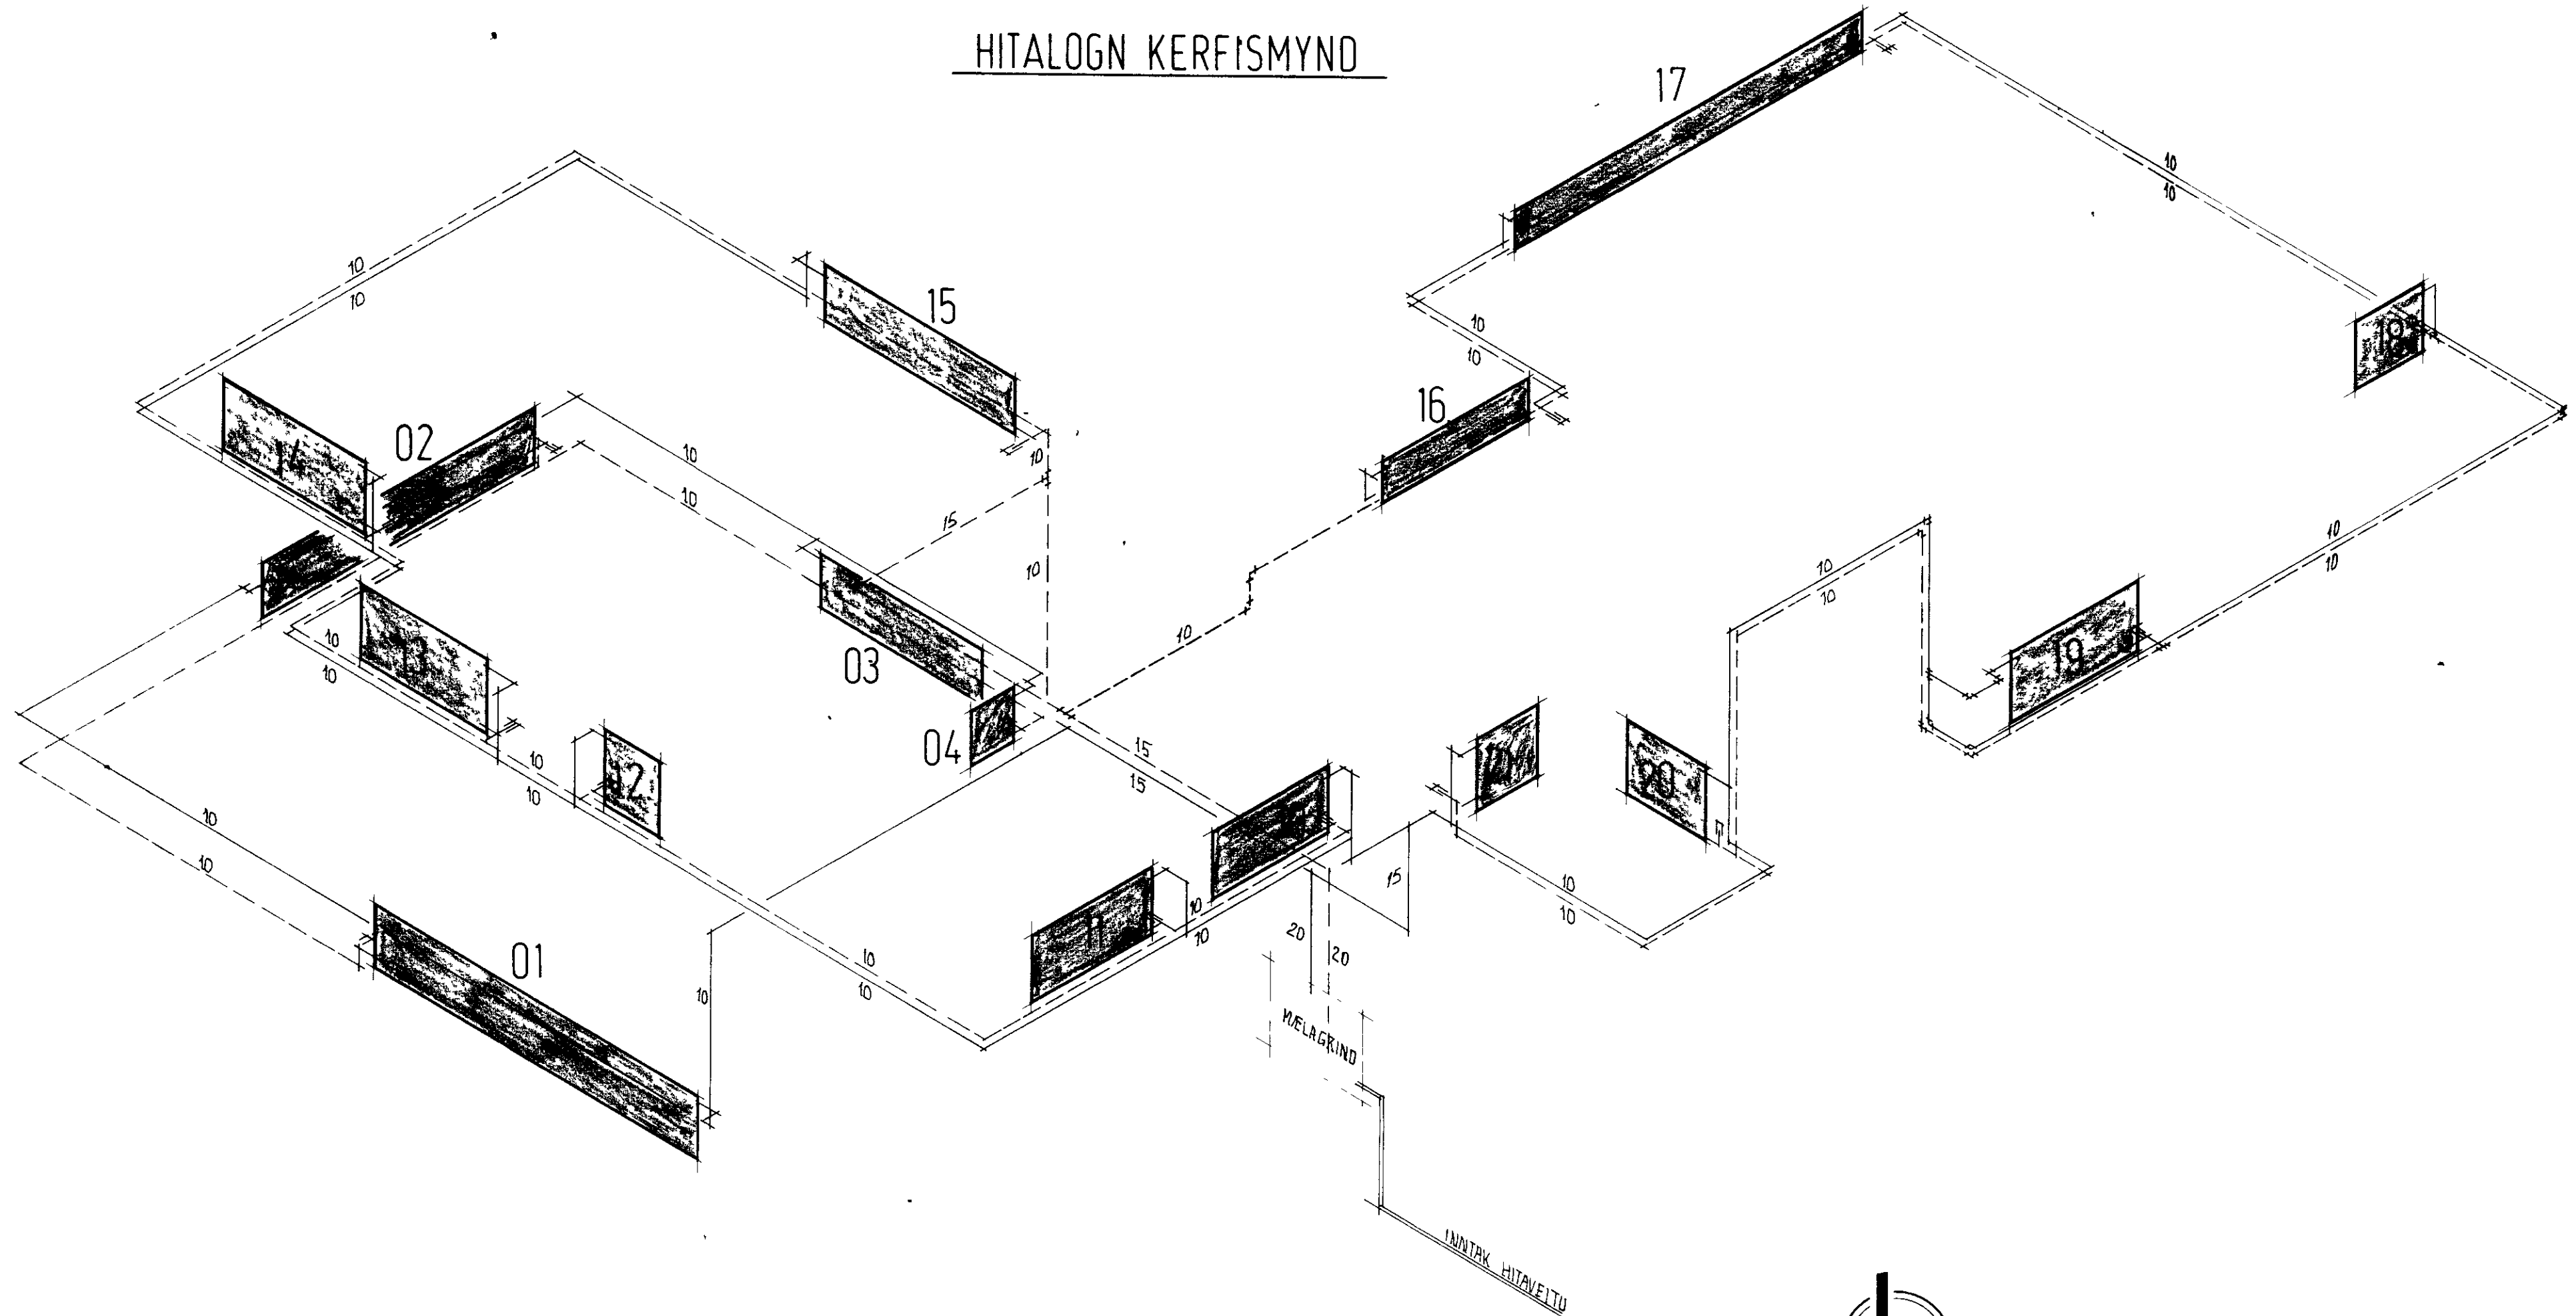

STADALHÚS S F

TEIKNISTOFA SUDURLANDSBRAUT 20 SIMI 83141

VERKEFNI	DAGS	1978	VERK NR
HITALÖGN KERFISMYND	MKV		S 33
	BR.		
	BLAD NR	3 08	

Valur Magnússon *Jóns P. Kári*