



1855


BÚHAMAR 86 Vestmannaeyjum.

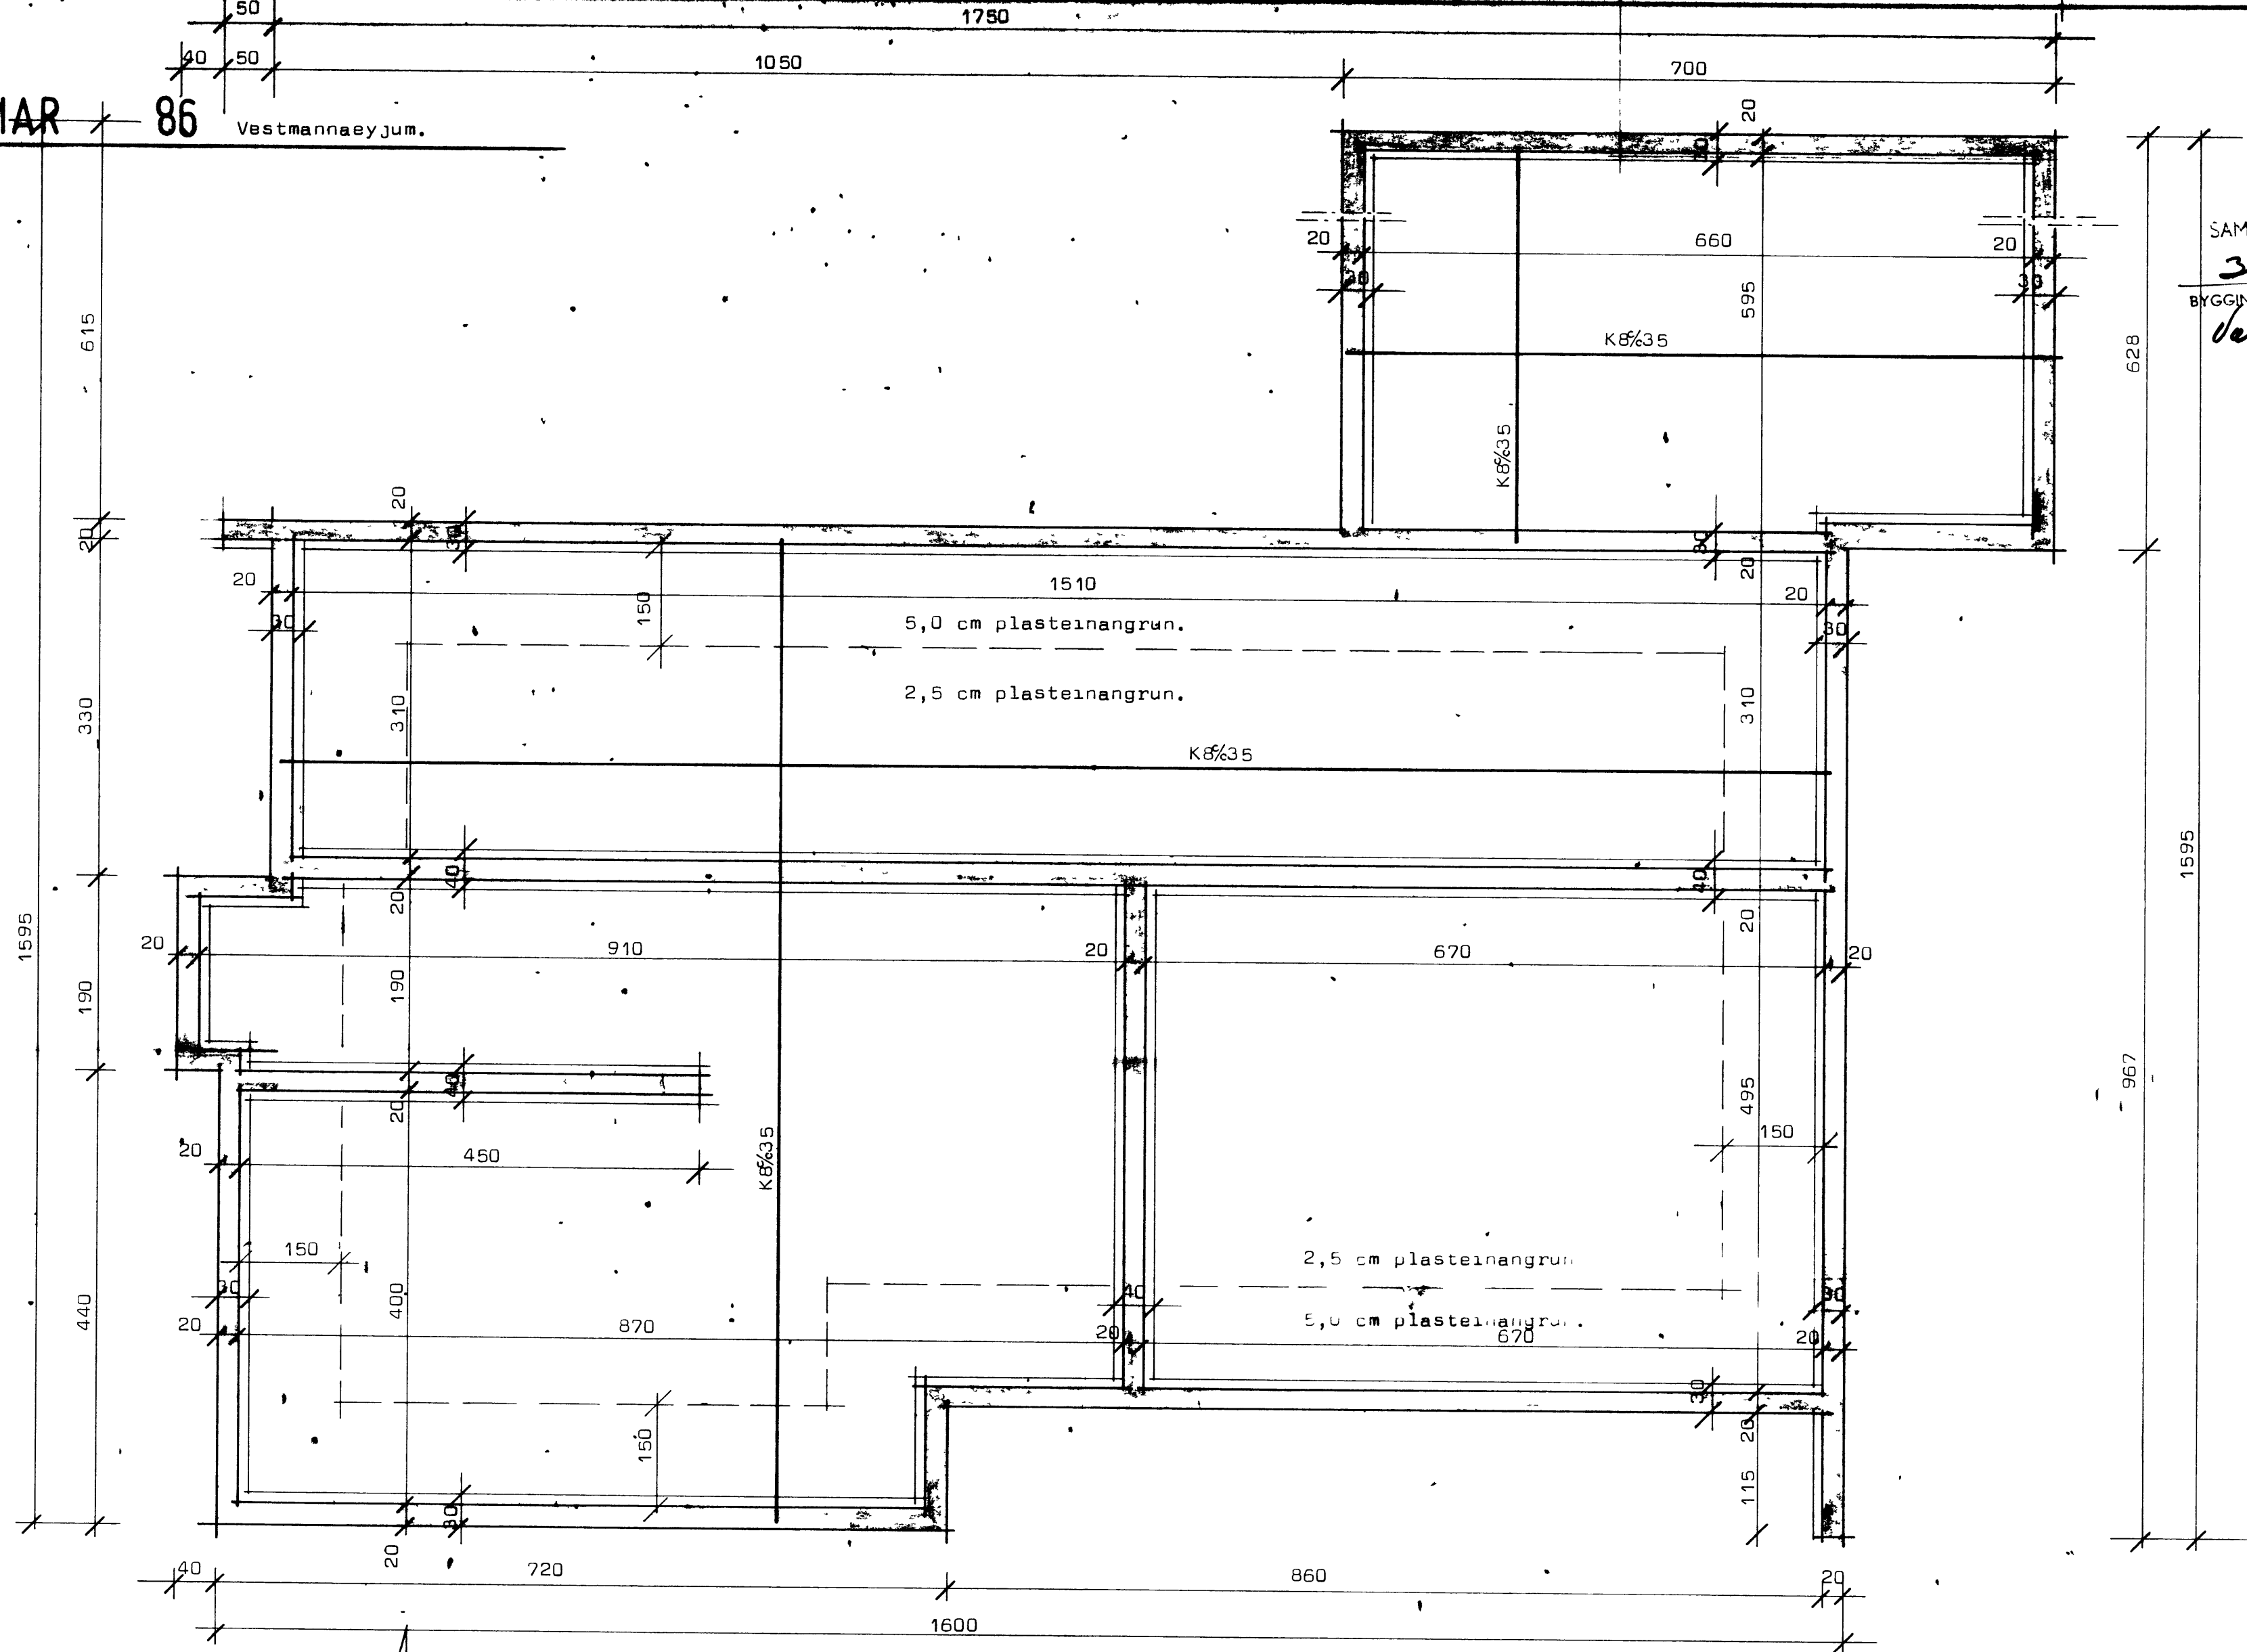

SAMÞYKKT I BYGGINGANEFND
 30. 7. 80
 BYGGINGARULLTRÚNN I VESTMANNAEYJUM
Vallur Þrostmann

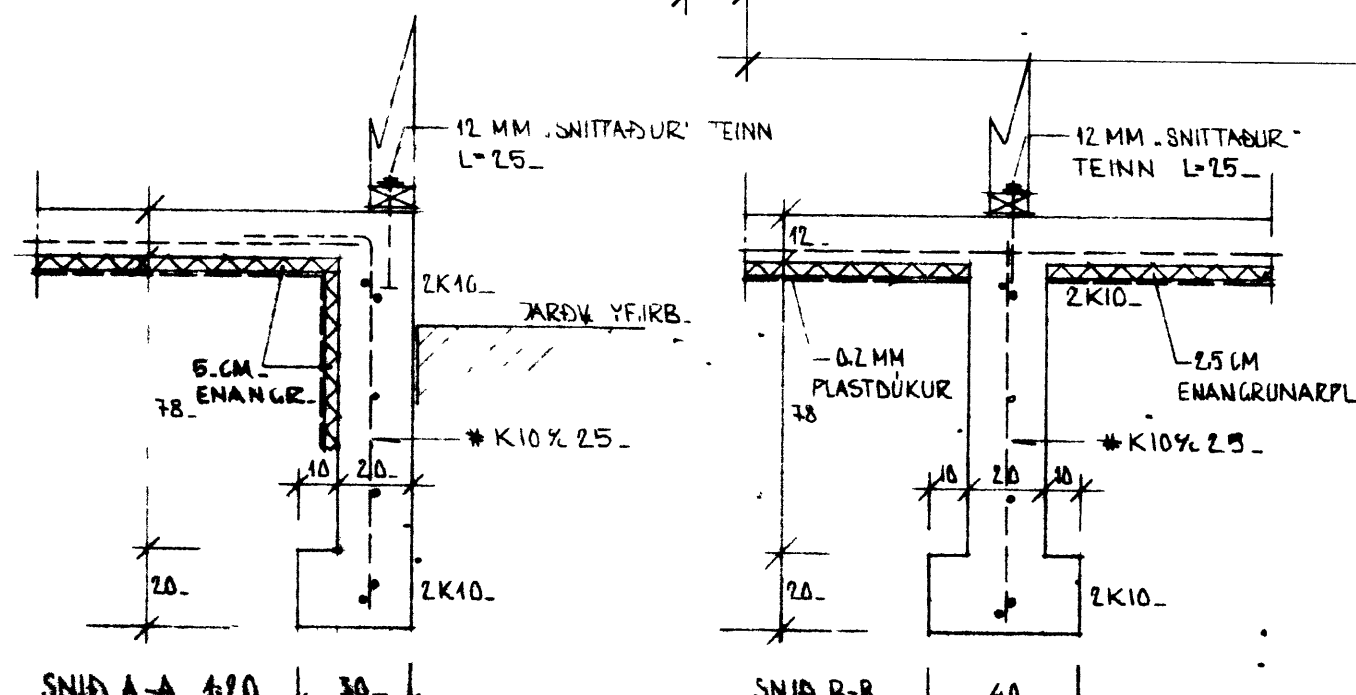

SKYRINGAR
 BENDISTÁL AÐKENNT MEB K ER KAMBSTÁL K340
 STEYPA SÉ 8200 SKY. IST 10.
 UNDIRSTOÐUR ERU BYGGÐAR Á ÞJAPPABRI BRUNAFYLLINGU.

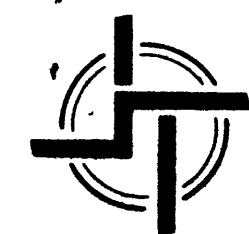

STAÐALHÚS T110
 TEIKNISTOFA SÍÐUMÚLA 31 SÍMI 83141

VERKEFNI	DAGS. 1980	VERK NR
Undirstoður	MKV. 1:50 1.20	HT 5040
Búhamar 86 Vestmannaeyjum.	BR.	
	BLAD NR	

Vallur Þrostmann