

NR.	TEKI
IB01	INNBLÁSARI
UB02	ÚTBLÁSARI
DA03	HRINGRÁSARDÉLA
SM04	SPJALDLOKUMÓTOR FERSKLOFT
SM05	SPJALDLOKUMÓTOR AFKASTLOFT
SM06	SPJALDLOKUMÓTOR BYPASS
SM07	SPJALDLOKUMÓTOR BYPASS
SV08	SÍUVÓKTUN ÚTSOG
SV09	SÍUVÓKTUN FERSKLOFT
FV10	FROSTVÖRN
HA11	HITASKYNJARI AFKASTSLOFT
HH12	HITASKYNJARI HÁMARKSHITI
HE13	HITASKYNJARI LÁGMARKSHITI
HE14	HITASKYNJARI HERBERGI
ML15	MÓTORLOKI
RE16	REYKSKYNJARI FERSKLOFT
RE17	REYKSKYNJARI AFKASTSLOFT
BL18	BLABLÓKA AFKASTSLOFT
BL19	BLABLÓKA FERSKLOFT
BL20	BLABLÓKA BYPASS
BL21	BLABLÓKA BYPASS
LS22	LOFTSÍA
PS23	PLÖTUVARMASKIPTIR F/LOFT
LS24	LOFTSÍA AFKASTSLOFT
HD25	HLJÓÐDEYFIR AFKAST
HD26	HLJÓÐDEYFIR FERSKLOFT
HE27	HITAFLÓTUR
VS28	VARMASKIPTIR F/VATNSK.
L301	LOFTRÆSTISKÁPUR

NR.	STAÐSETNING	TEGUND	LOFTMAGN
I11	ANDDYRI	UFO-C-4-1-100	90 m <sup>3</sup> /h
I12	ANDDYRI	UFO-C-4-1-100	90 m <sup>3</sup> /h
I13	LAUSAR VÉLAR	UFO-C-2-1-125	120 m <sup>3</sup> /h
I14	VERKL. KENNSLA	UFO-C-4-1-315	480 m <sup>3</sup> /h
I15	VERKL. KENNSLA	UFO-C-4-1-315	480 m <sup>3</sup> /h
I16	GEYMSLA	UFO-C-3-1-100	60 m <sup>3</sup> /h
I17	HÖPHERBERGI	UFO-C-4-1-200	220 m <sup>3</sup> /h
I18	VERKL. KENNSLA	UFO-C-4-1-315	560 m <sup>3</sup> /h
I19	VAKT HERMIR	UFO-C-2-1-160	180 m <sup>3</sup> /h
I110	HERMIR STJÖRN	UFO-C-2-1-160	180 m <sup>3</sup> /h
I111	VÉLAHERMIR	UFO-C-4-1-125	110 m <sup>3</sup> /h
I112	VÉLAHERMIR	UFO-C-4-1-125	110 m <sup>3</sup> /h
I113	GEYMSLA	UFO-C-1-1-100	60 m <sup>3</sup> /h
I114	VÉLASALUR	UFO-C-4-1-315	400 m <sup>3</sup> /h
I115	VÉLASALUR	UFO-C-4-1-315	400 m <sup>3</sup> /h

NR.	STAÐSETNING	TEGUND	LOFTMAGN
I21	ANDDYRI/GEYMSLA	UFO-C-4-1-100	90 m <sup>3</sup> /h
I22	ANDDYRI/GEYMSLA	UFO-C-4-1-100	90 m <sup>3</sup> /h
I23	VÉLASALUR	UFO-C-4-1-315	450 m <sup>3</sup> /h
I24	VÉLASALUR	UFO-C-4-1-315	450 m <sup>3</sup> /h
I25	VÉLASALUR	UFO-C-4-1-315	450 m <sup>3</sup> /h
I26	VÉLASALUR	UFO-C-4-1-315	450 m <sup>3</sup> /h
I27	LÖKKUN	UFO-C-3-1-250	250 m <sup>3</sup> /h
I28	GEYMSLA	UFO-C-3-1-100	60 m <sup>3</sup> /h
I29	HÖPHERBERGI	UFO-C-2-1-200	220 m <sup>3</sup> /h
I210	TRÉSMÍÐAR	UFO-C-4-1-315	400 m <sup>3</sup> /h
I211	TRÉSMÍÐAR	UFO-C-4-1-315	400 m <sup>3</sup> /h
I212	KENNARI	UFO-C-3-1-100	70 m <sup>3</sup> /h


NR.	STAÐSETNING	TEGUND	LOFTMAGN
U11	ANDDYRI	UFO-C-0-1-160	200 m <sup>3</sup> /h
U12	LAUSAR VÉLAR	UFO-C-0-1-125	130 m <sup>3</sup> /h
U13	VERKL. KENNSLA	UFO-C-0-1-315	520 m <sup>3</sup> /h
U14	VERKL. KENNSLA	UFO-C-0-1-315	520 m <sup>3</sup> /h
U15	GEYMSLA	UFO-C-0-1-100	50 m <sup>3</sup> /h
U16	SALERNI	UFO-C-0-1-100	100 m <sup>3</sup> /h
U17	HÖPHERBERGI	UFO-C-0-1-160	200 m <sup>3</sup> /h
U18	VERKL. KENNSLA	UFO-C-0-1-315	600 m <sup>3</sup> /h
U19	VAKT HERMIR	UFO-C-0-1-160	160 m <sup>3</sup> /h
U110	HERMIR STJÖRN	UFO-C-0-1-160	160 m <sup>3</sup> /h
U111	VÉLAHERMIR	UFO-C-0-1-160	200 m <sup>3</sup> /h
U112	GEYMSLA	UFO-C-0-1-160	50 m <sup>3</sup> /h
U113	VÉLASALUR	UFO-C-0-1-315	440 m <sup>3</sup> /h
U114	VÉLASALUR	UFO-C-0-1-315	440 m <sup>3</sup> /h

NR.	STAÐSETNING	TEGUND	LOFTMAGN
U21	ANDDYRI/GEYMSLA	UFO-C-0-1-160	200 m <sup>3</sup> /h
U22	VÉLASALUR	UFO-C-0-1-315	500 m <sup>3</sup> /h
U23	VÉLASALUR	UFO-C-0-1-315	500 m <sup>3</sup> /h
U24	VÉLASALUR	UFO-C-0-1-315	500 m <sup>3</sup> /h
U25	VÉLASALUR	UFO-C-0-1-315	500 m <sup>3</sup> /h
U26	LÖKKUN	UFO-C-0-1-250	270 m <sup>3</sup> /h
U27	GEYMSLA	UFO-C-0-1-100	50 m <sup>3</sup> /h
U28	SALERNI	UFO-C-0-1-100	100 m <sup>3</sup> /h
U29	HÖPHERBERGI	UFO-C-0-1-160	200 m <sup>3</sup> /h
U210	TRÉSMÍÐAR	UFO-C-0-1-315	440 m <sup>3</sup> /h
U211	TRÉSMÍÐAR	UFO-C-0-1-315	440 m <sup>3</sup> /h
U212	KENNARI	UFO-C-0-1-100	60 m <sup>3</sup> /h

SKÝRINGAR

- SPJALDLOKA
- SÍA
- HITARI LOFTRÆSTING
- BLÁSARI
- HLJÓÐDEYFIR
- VARMASKIPTIR HITAKERFI
- HITAMELIR
- SPJALDLOKUMÓTOR
- ROFI
- FROSTVARNARLIBI
- MÓTORLOKI
- KÚLULOKI
- HITA- OG PRÝSTIMELIR
- SÍUVAKI
- REYKSKYNJARI
- DÉLA
- VARMASKIPTIR LOFTRÆSTING
- PRÝSTIPENNSLUKER
- HANDDÉLA
- ÁFYLLINGARTANKUR
- EINSTEFNULOKI

EINLÍNEMYND LOFTRÆSTING

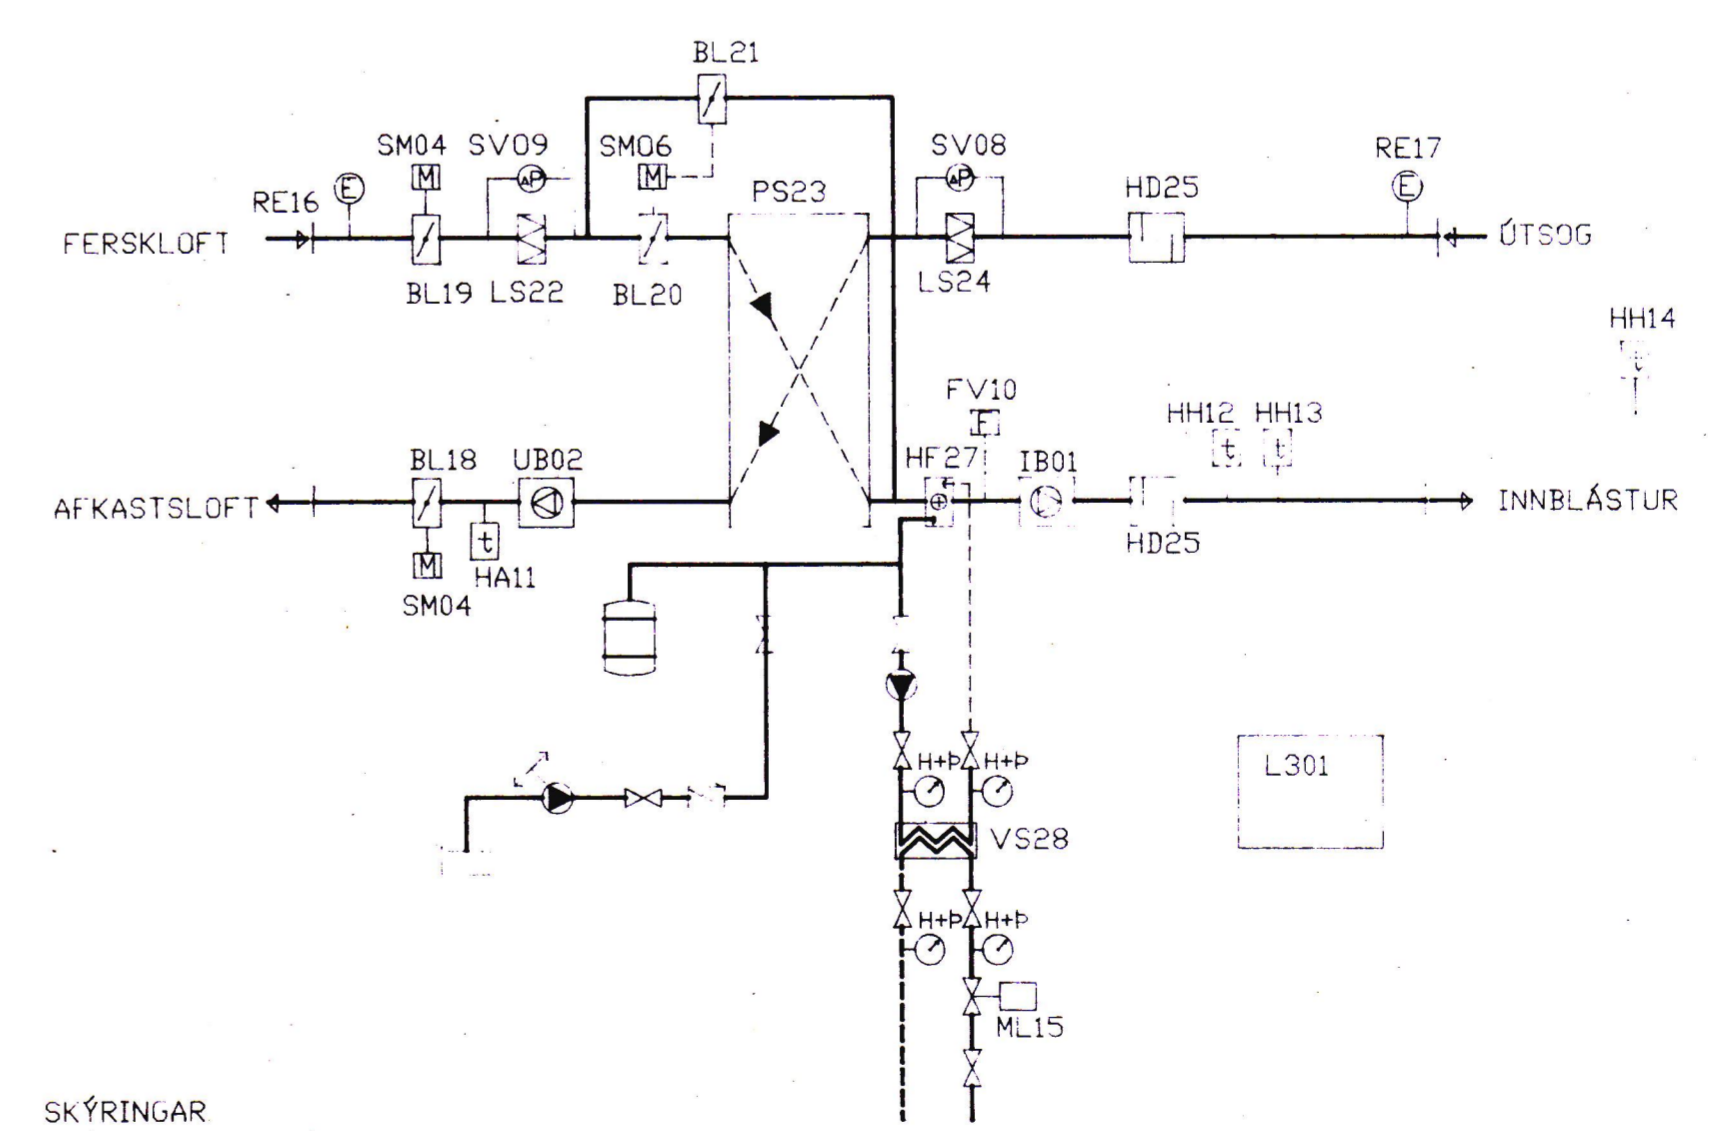

SKÝRINGAR  
SJA TENGINGAR Á RAFMAGNSTEIKNINGUM