



SAMPYKKT AF BYGGINGARFULLTRÚA
17 MAI 2017
Sigmundur Björn
BYGGINGARFULLTRÚA

UNDIRRITUN SAMRÆMINGARHÖNNUDAR

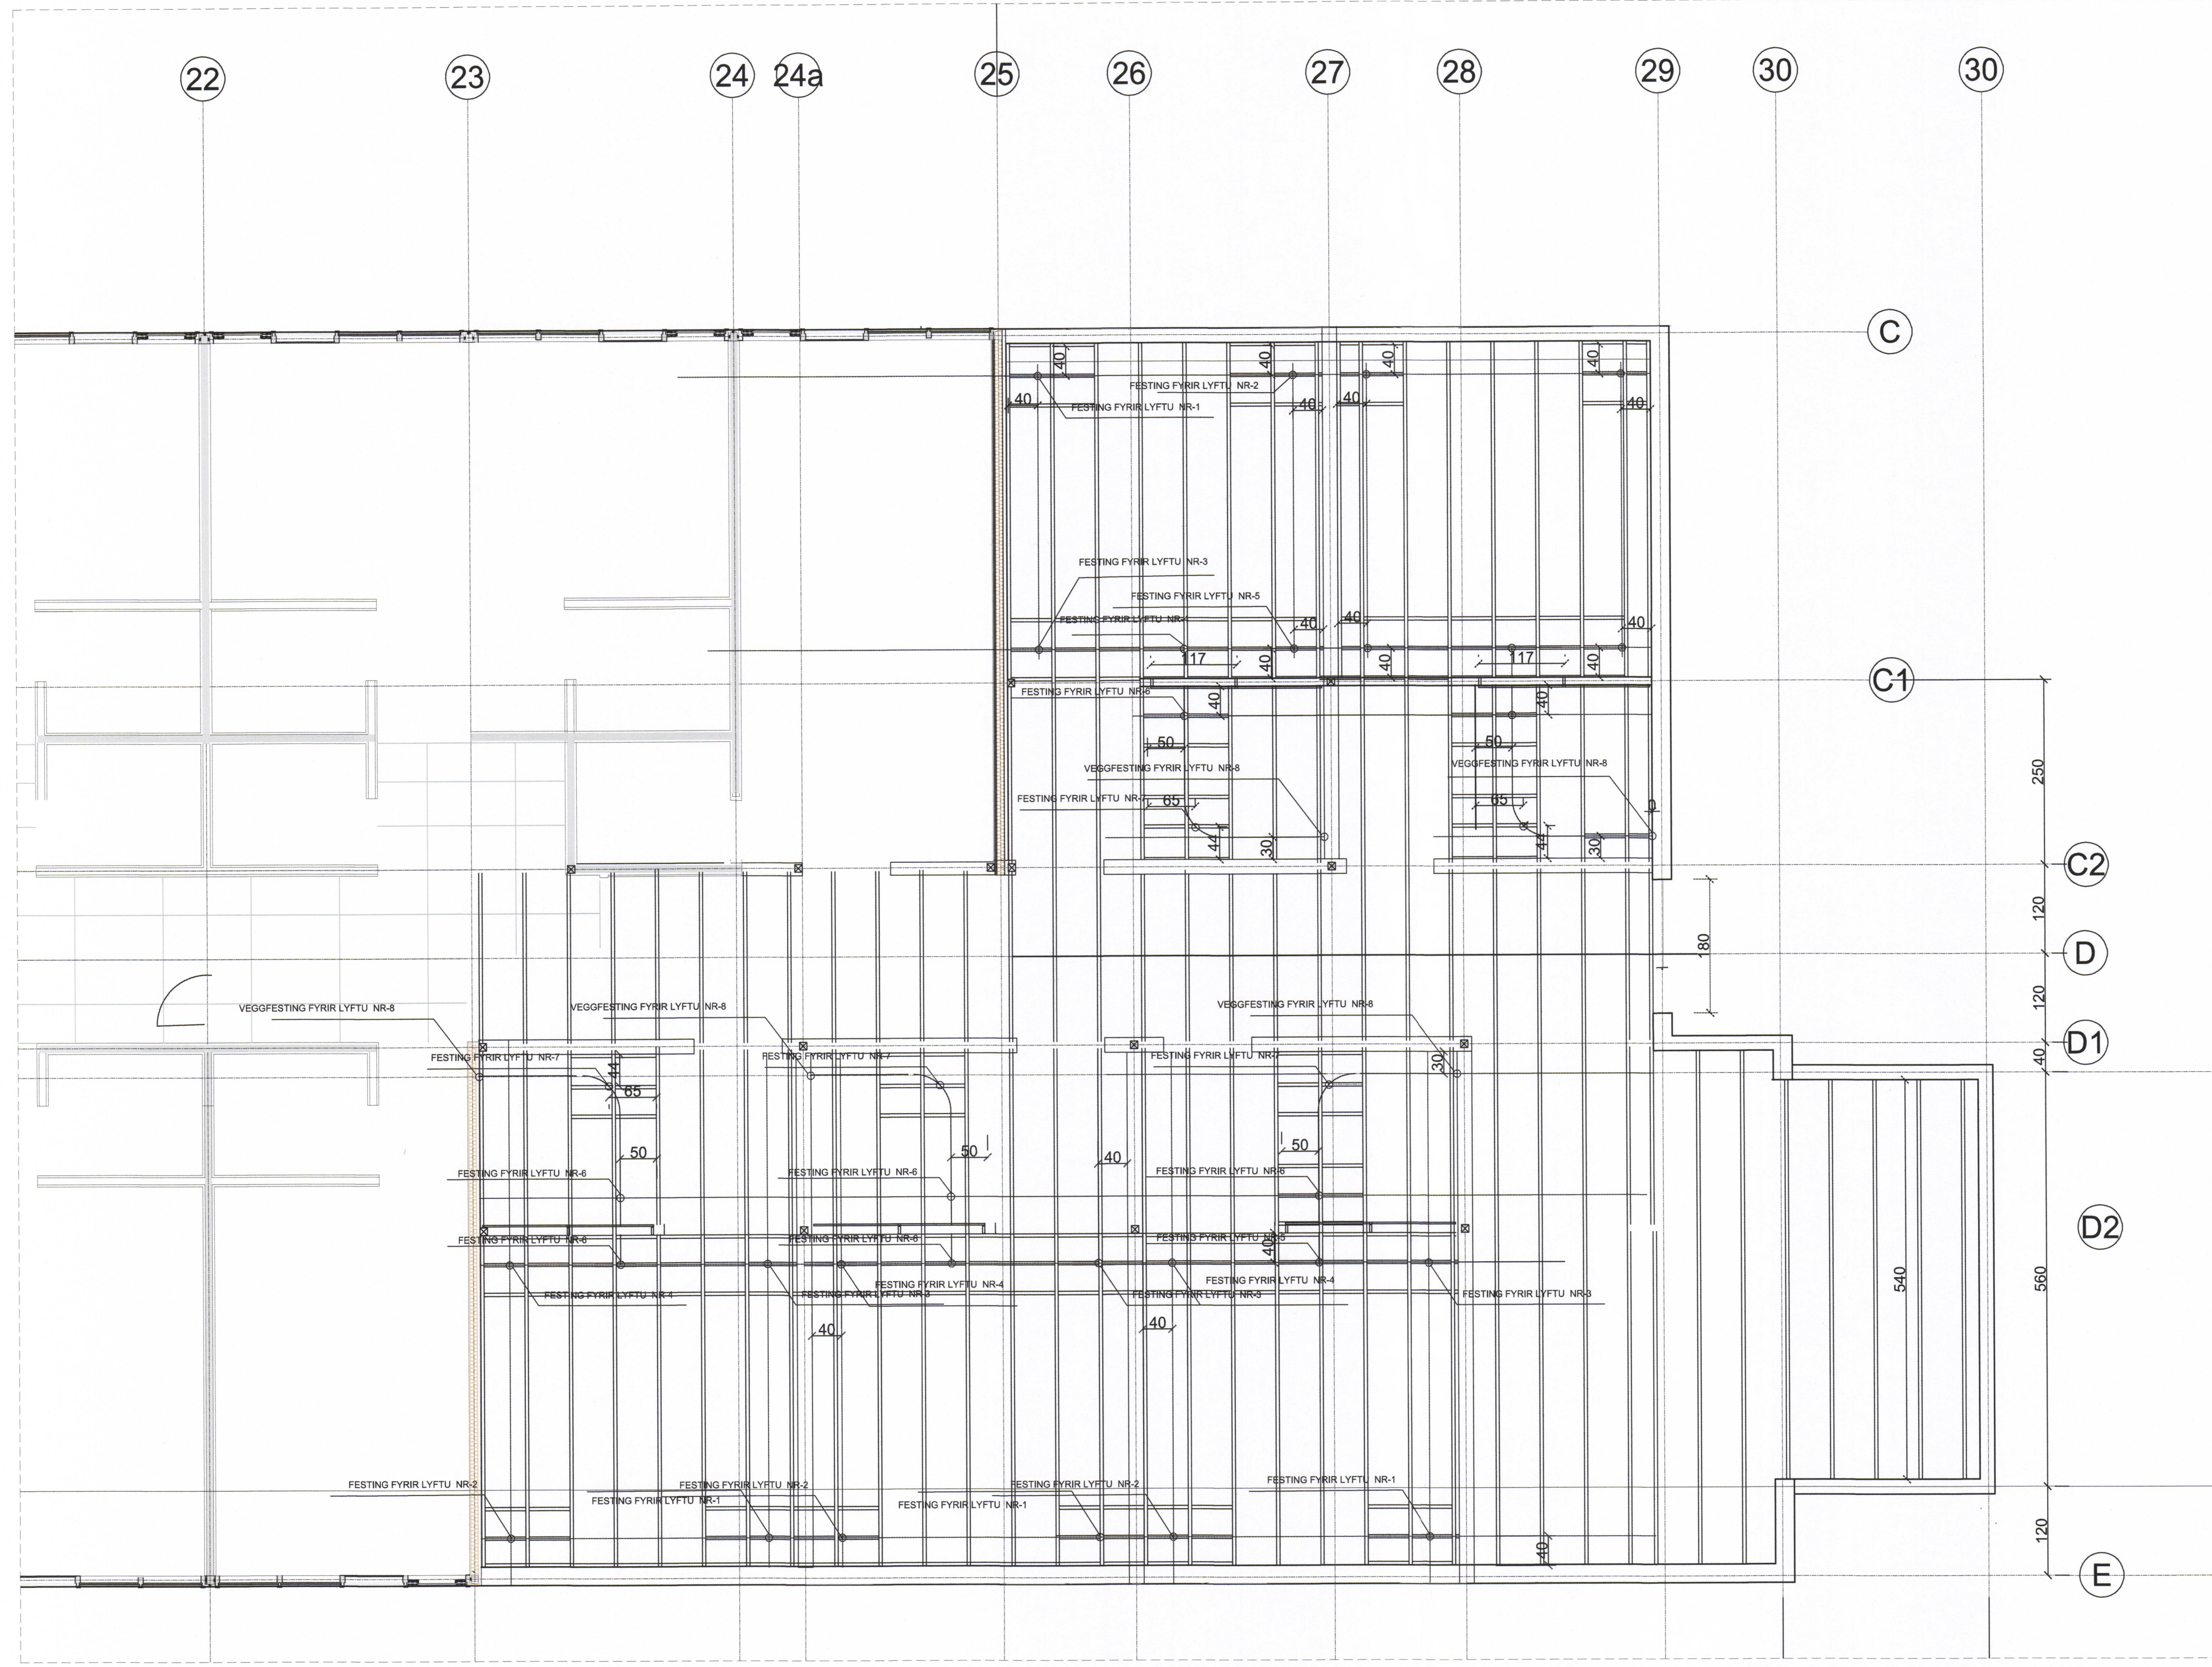

TILVISUN	ÚTG DAGS	SKÝRINGAR	TEIK HANN RÝNT SAMP	ÚTG DAGS	SKÝRINGAR	TEIK HANN RÝNT SAMP	 Kirkjuvegi 23 900 Vestmannaeyjum Sími 481-2711 tpz@teiknistofa.is www.teiknistofa.is	ÚTG. DAGS	HANNAÐ	MÆLIKVARÐI	HRAUNBÚÐIR DVALARHEIMILI VIÐBYGGING BURÐARVIRKI GRUNNMÝND LOFTPLAN-FESTINGAR-LYFTU
	24-04-17							YFIRFARIÐ	TEIKNAD	1:50 (A1)	
							SAMPYKKT:	RS	1:100 (A3)	VERKFANG 0043-2 TEIKNING	207