
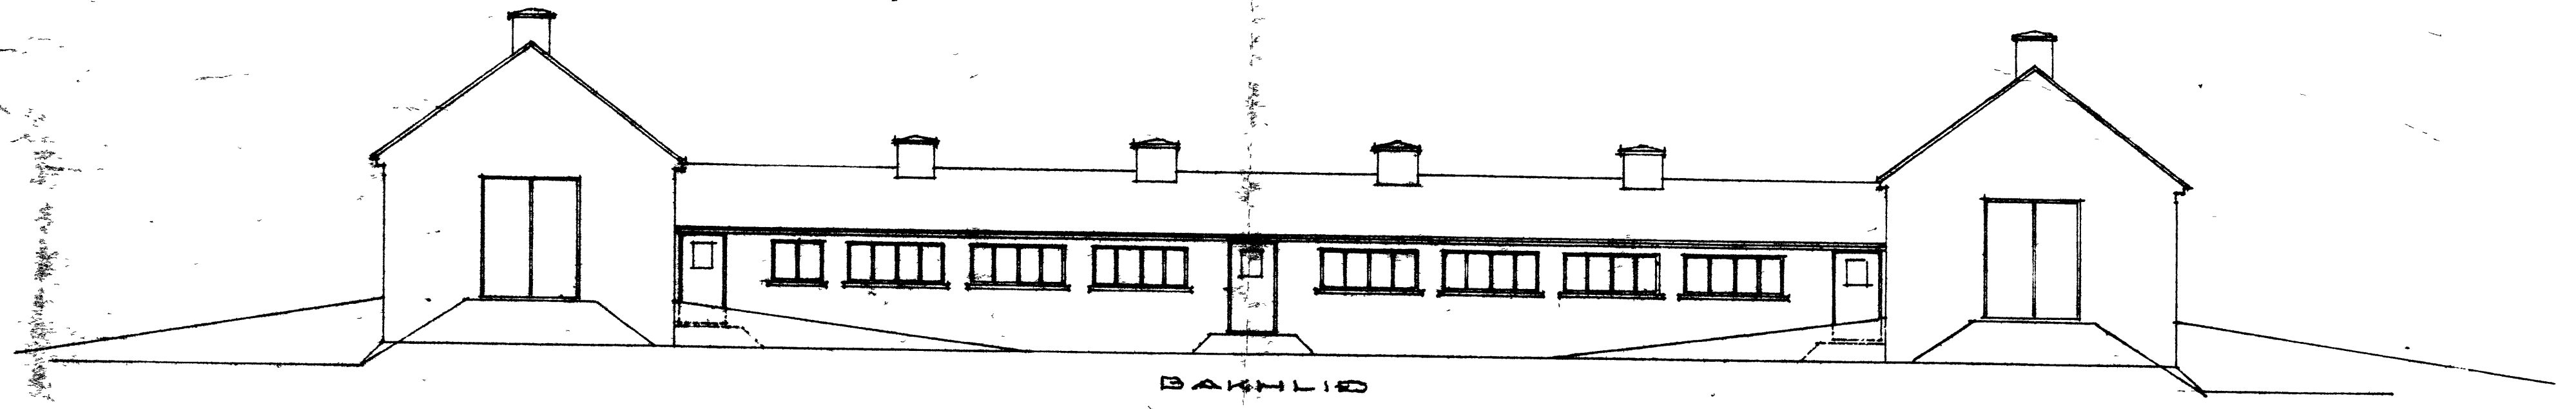
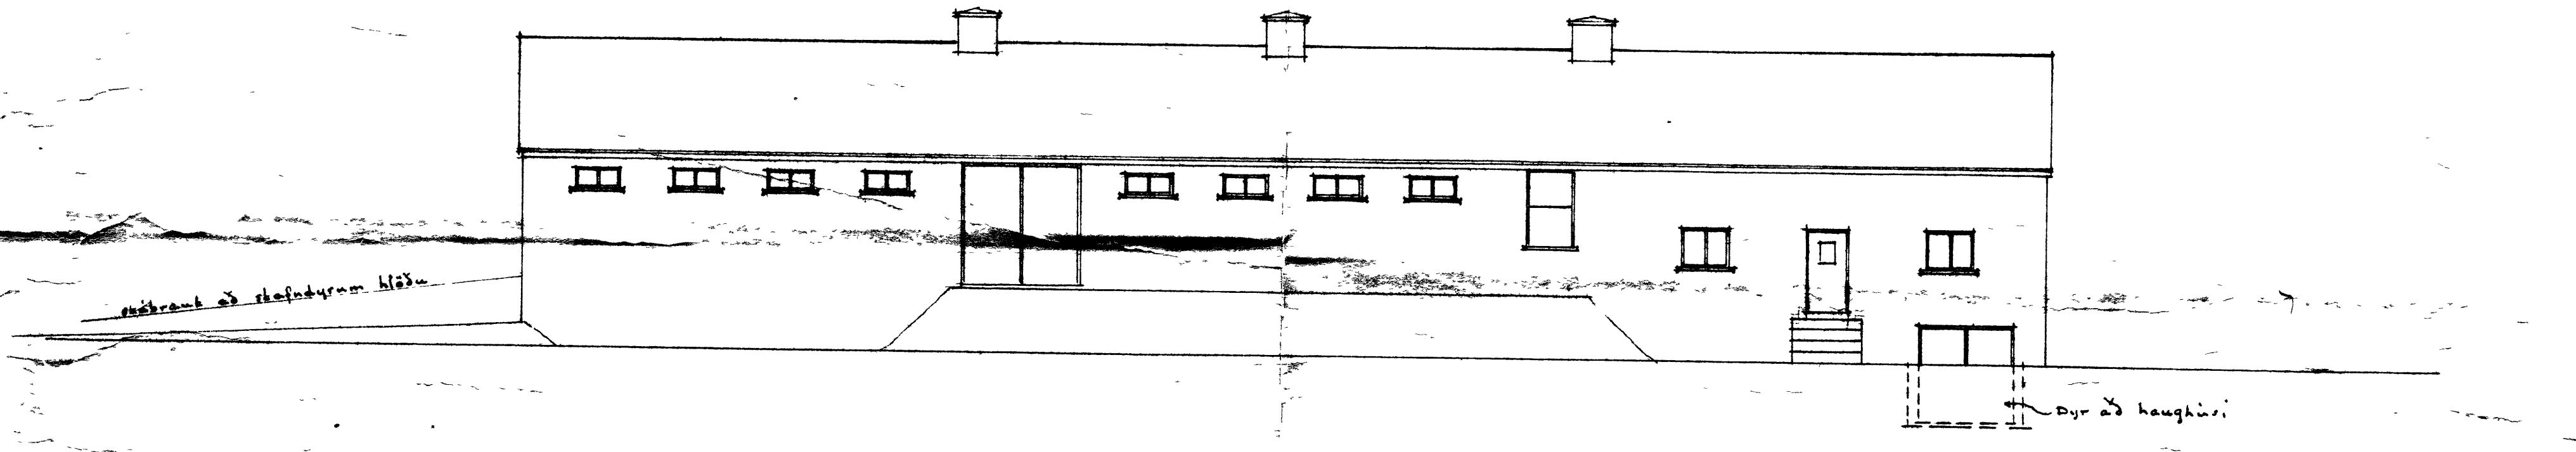


30 GRIPA FJÖS OG HLADA, VESTMANNAEYJAR
M. 1:100

1886

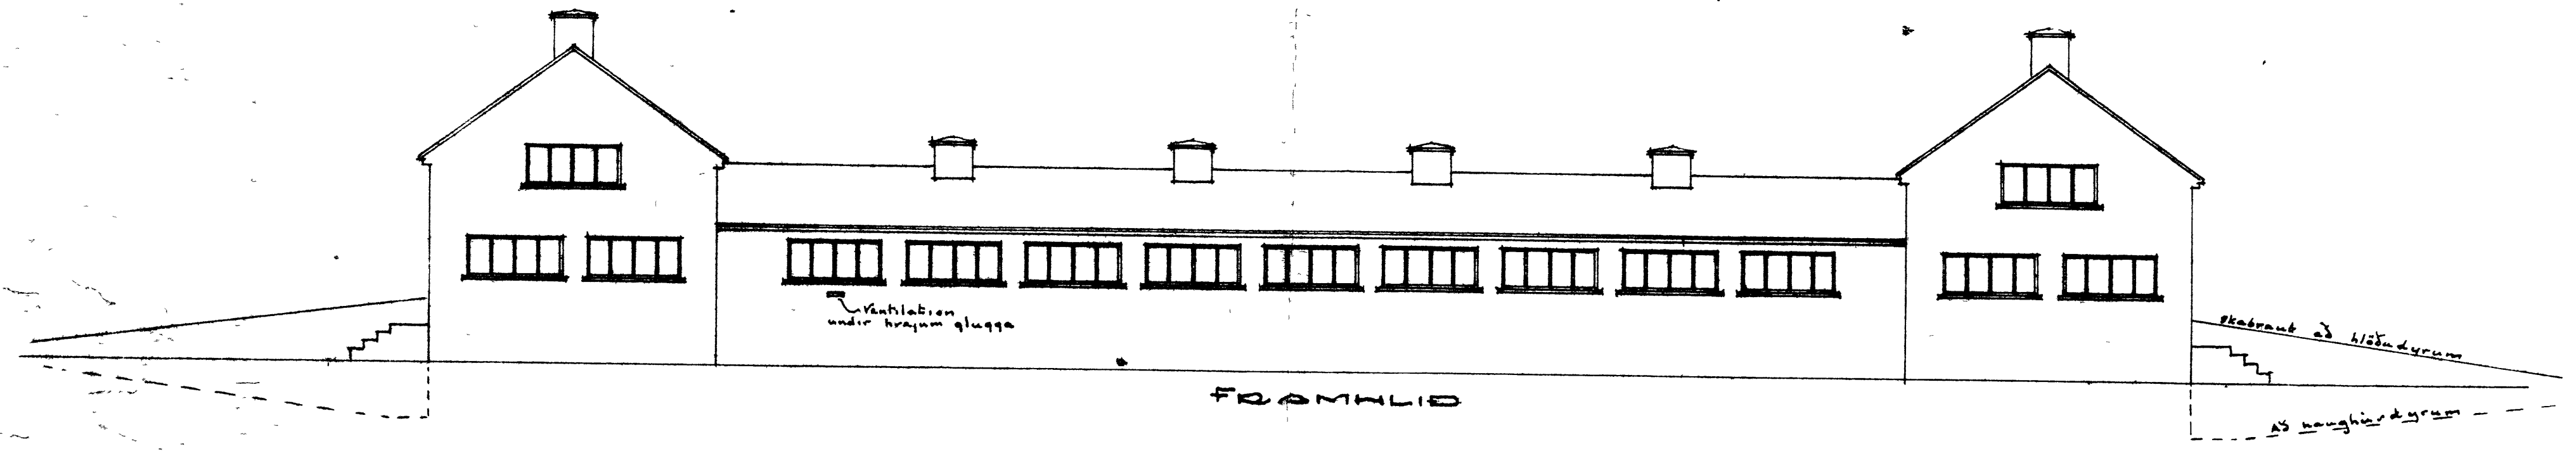

Rek. júní 1884
O. A. P.