





Ⓟ Hole  $\varnothing 30$  for bolts.  
Bolt holes are drilled on both sides of the log corner, but a bolt is mounted only in holes with the marking Ⓟ

Ⓛ Two Holes  $\varnothing 30$  200 CC's for dowels.

Ⓧ hole for electric wire  $\varnothing 30$ .

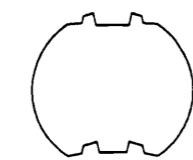

1496  
HALLGRIMSSON  
PPH 210  
Scale: 1:50  
Drawn by: N. SHIMIZU

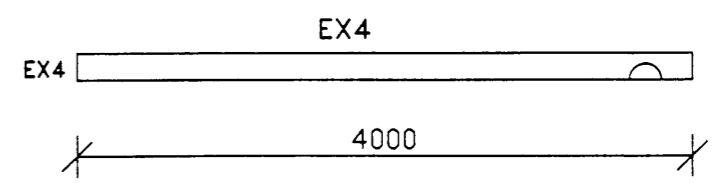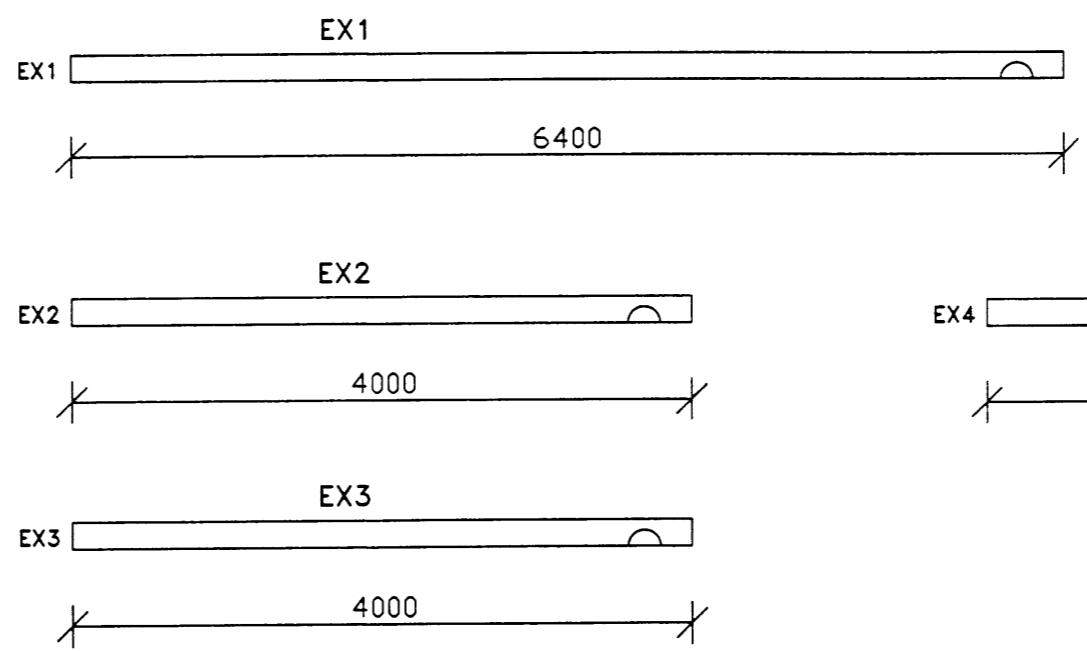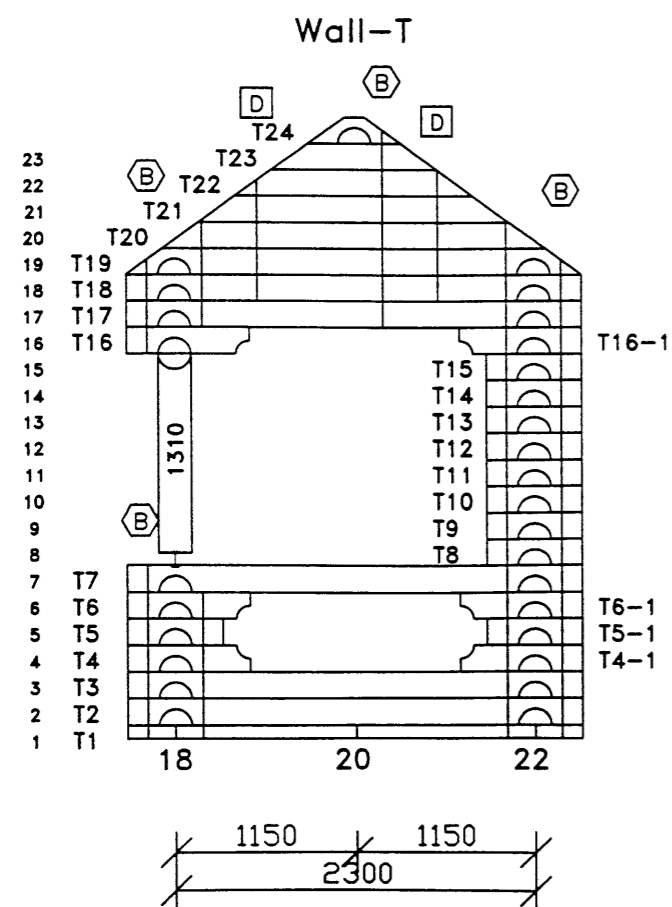

breyting BYGGT á TEIKNINGUM VUOKATTI			
breyting A	breyting C	verkheiti DRAUMBÆR VESTMANNAEYJUM	TEIKNISTOFA PZ EHF
breyting B	breyting D	verkefni BJÁLKAVEGGIR	verk nr 9971
			dagur JAN 00