


SKEMATISK MYND

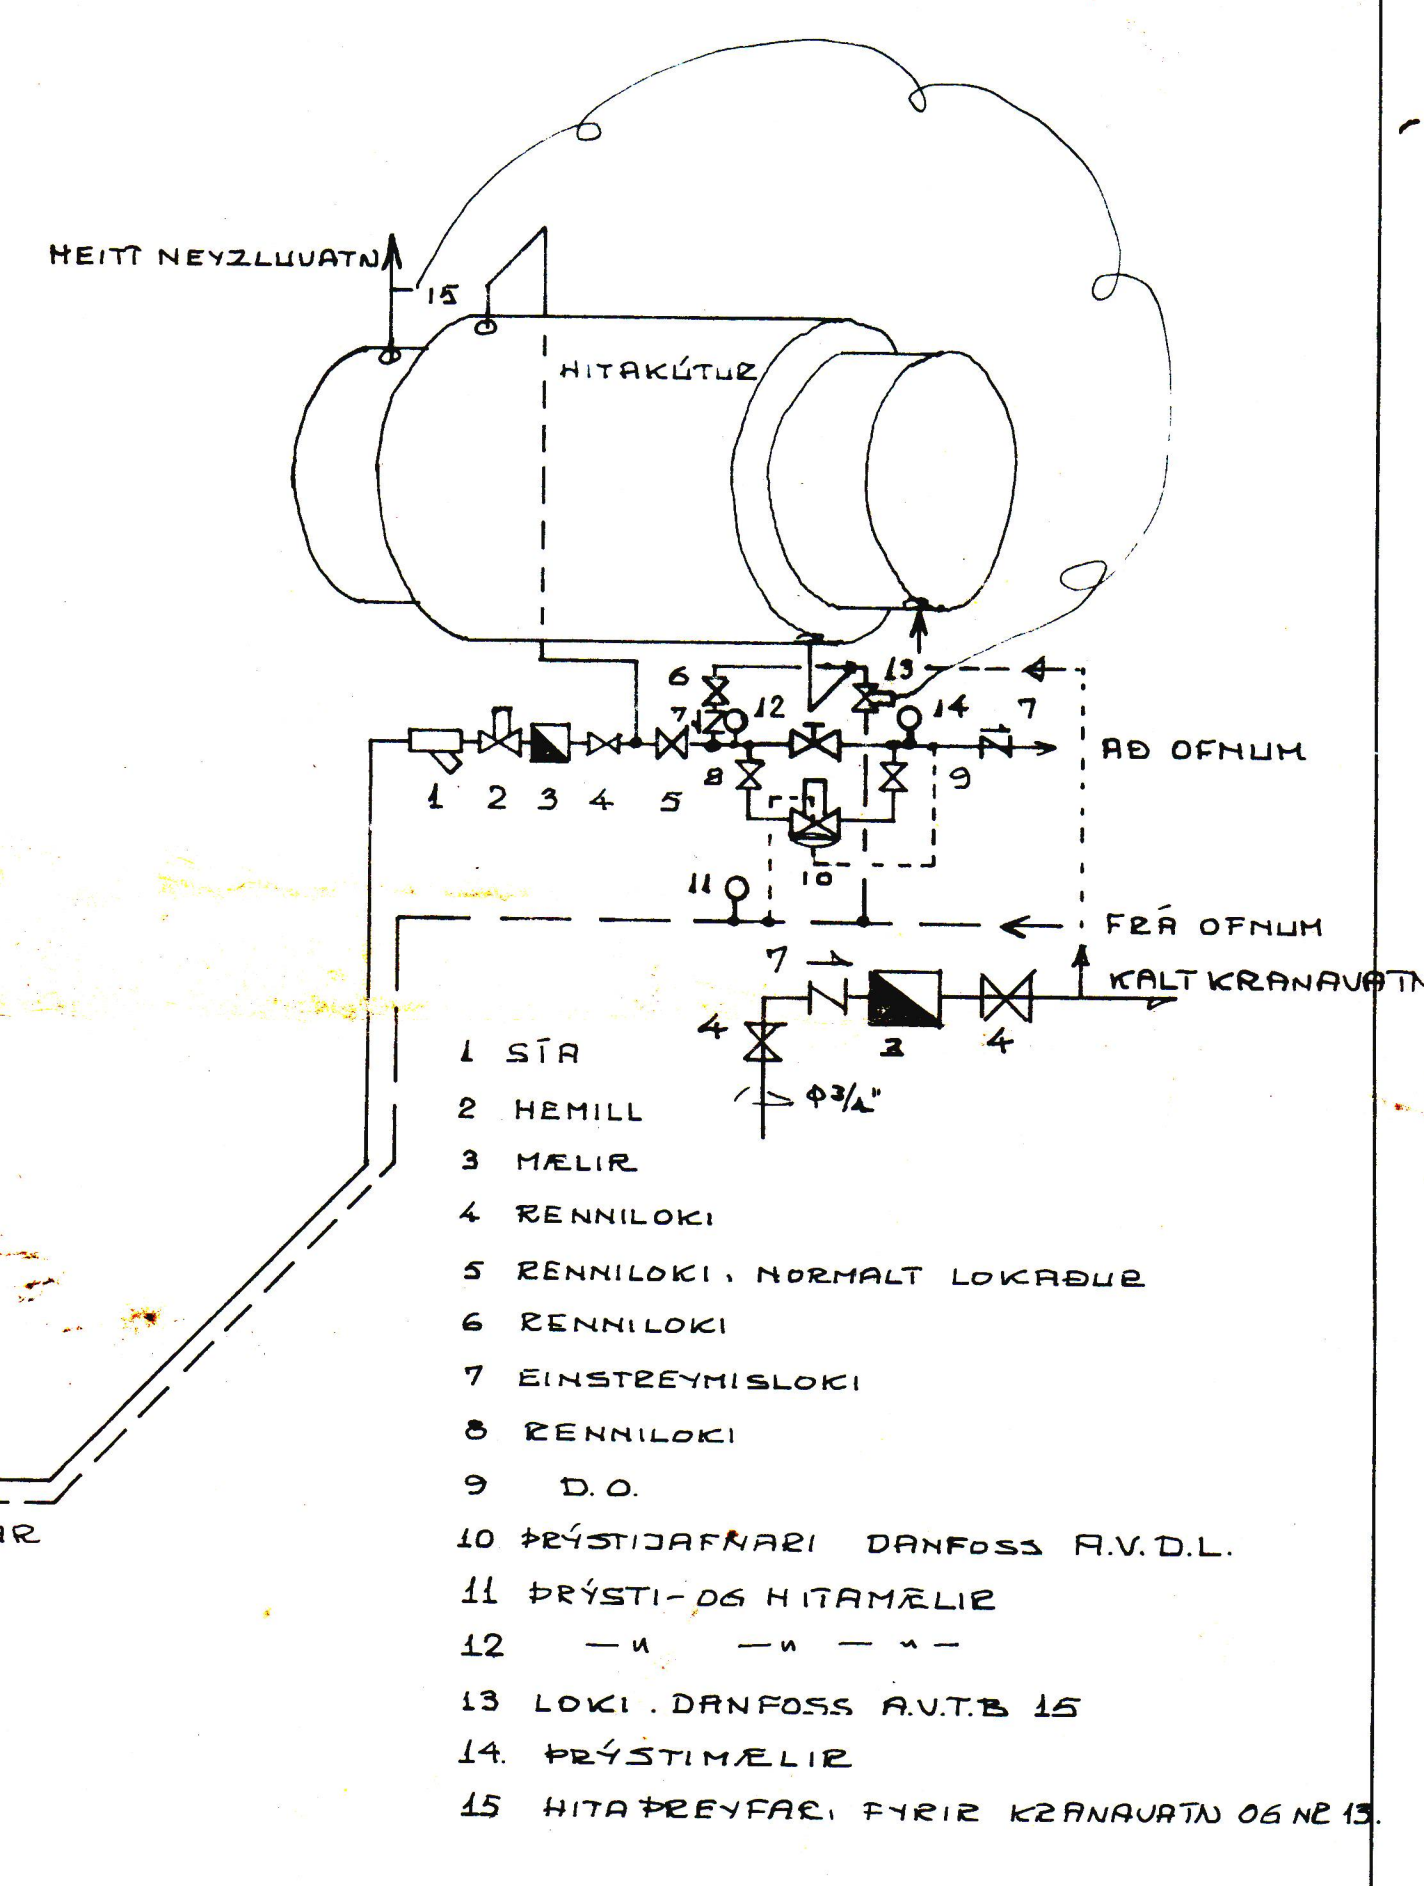

- 1 STÁ
- 2 HEMILL
- 3 MÆLIR
- 4 RENNILOKI
- 5 RENNILOKI, NORMALT LOKABUR
- 6 RENNILOKI
- 7 EINSTREYMSLOKI
- 8 RENNILOKI
- 9 D.O.
- 10 ÞRÝSTIDAFNARI DANFOSS A.V.D.L.
- 11 ÞRÝSTI-OG HITAMÆLIR
- 12 " " " "
- 13 LOKI, DANFOSS A.V.T.B 15
- 14 ÞRÝSTIMÆLIR
- 15 HITAÞREYFAR, FYRIR KRANAUTN OG NE 15

NB. IMÞÚLSLEIÐSLUR FR. 10 TENAIST LÁRÉTT OG MEÐ RENNILOKUM.

BREYTT 8.-5.-'75 *leob*

DVERSHAMAR PÁRHÚS VESTMANNAREYJUM	ÞORBERGUR ÞORBERGSSON VERKFR.STOFA LAUGAV. 96 B: 1-79-80		
	REIÐU	MKV ENSINN	NR 7401-24
HITAKÚTUR - RÚMMYND	TEIKN <i>leob</i>	DAGS DEPT. - '74	