



1957

Dverg hamar 37  
Bilgeymsla

SAMÞYKKT AF BYGGINGARFULLTRUA

04 MAÍ 1993

BYGGINGARFULLTRUUMI VESTMANNNAEYJUM

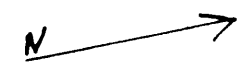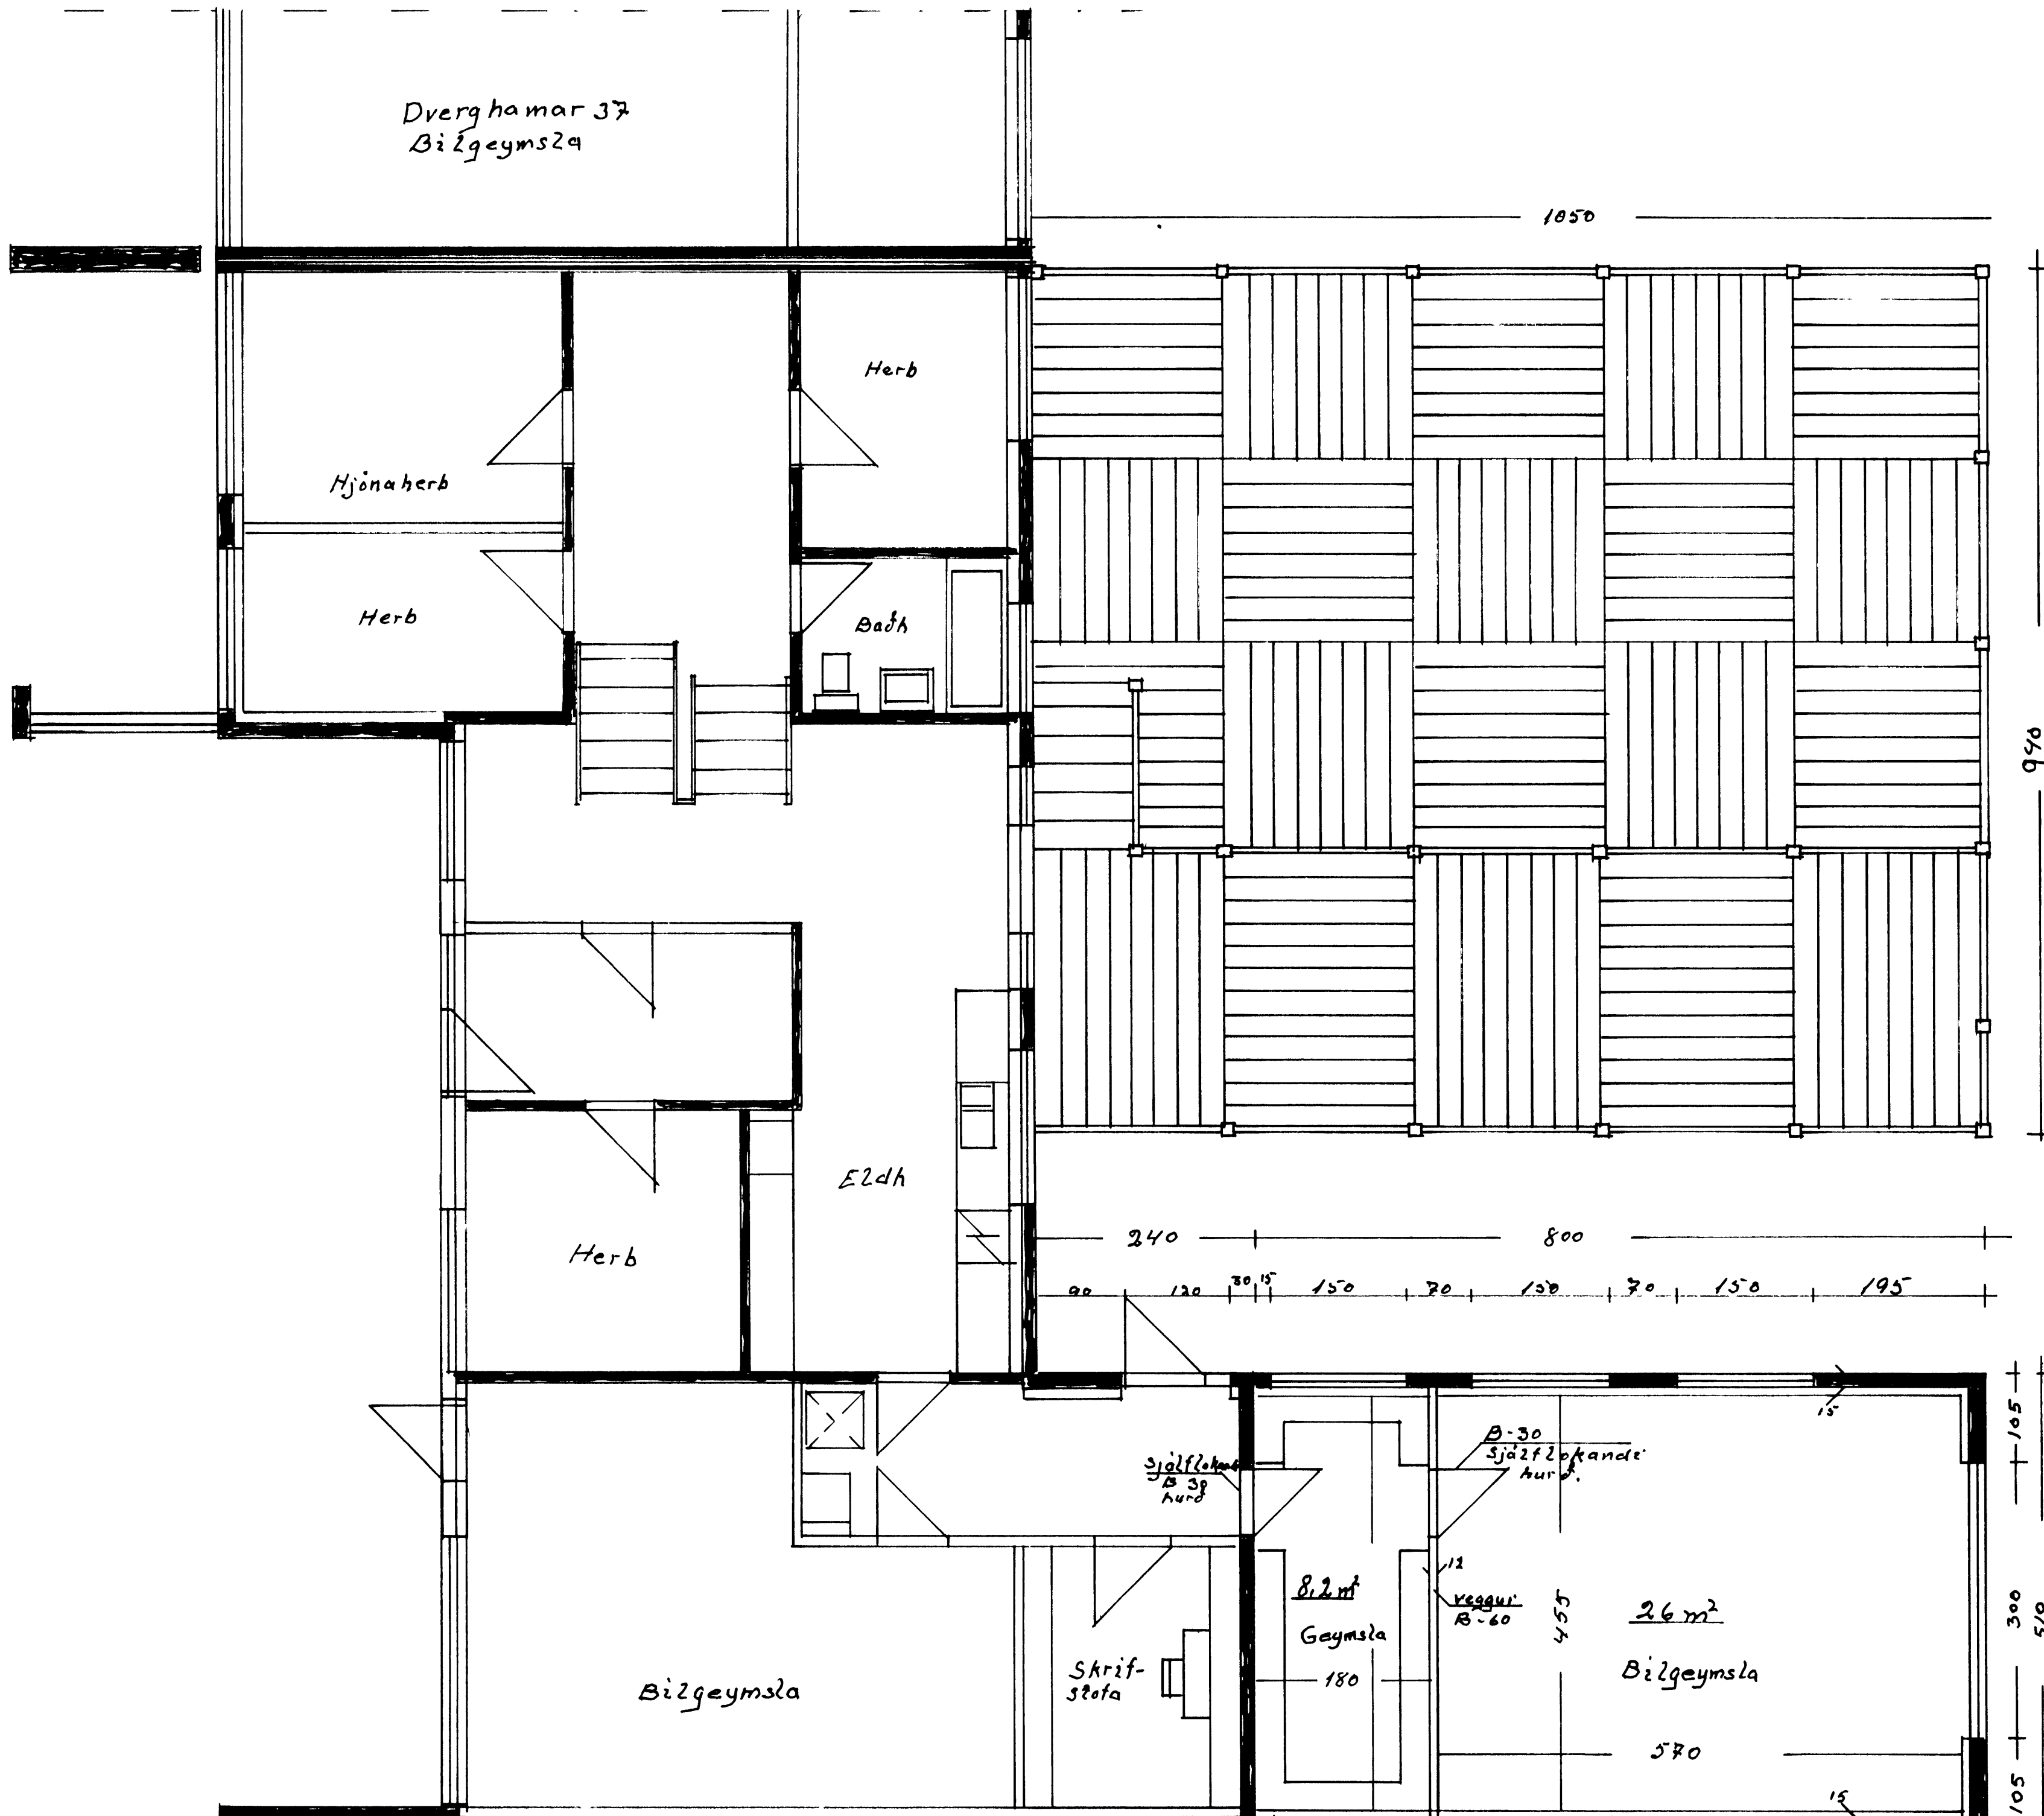

Mætik 1:50	Dverg hamar 35 Stækkun á húsi.
	Bilgeymsla 26m²
	Geymsla 8.2m²
Teiknad 2 apríl 1998	Sölpallur og girðing