
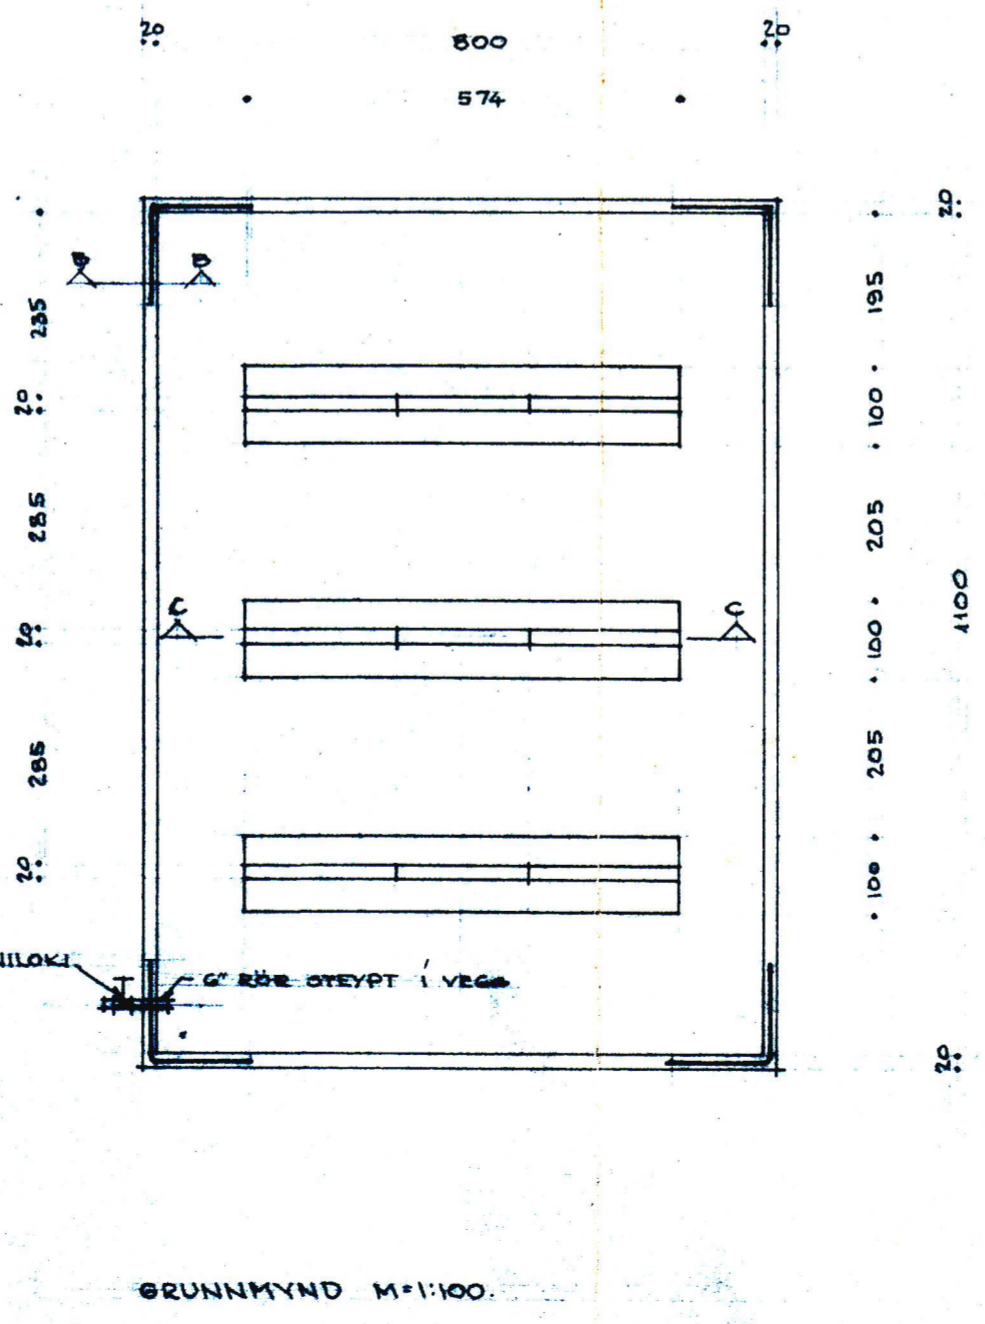
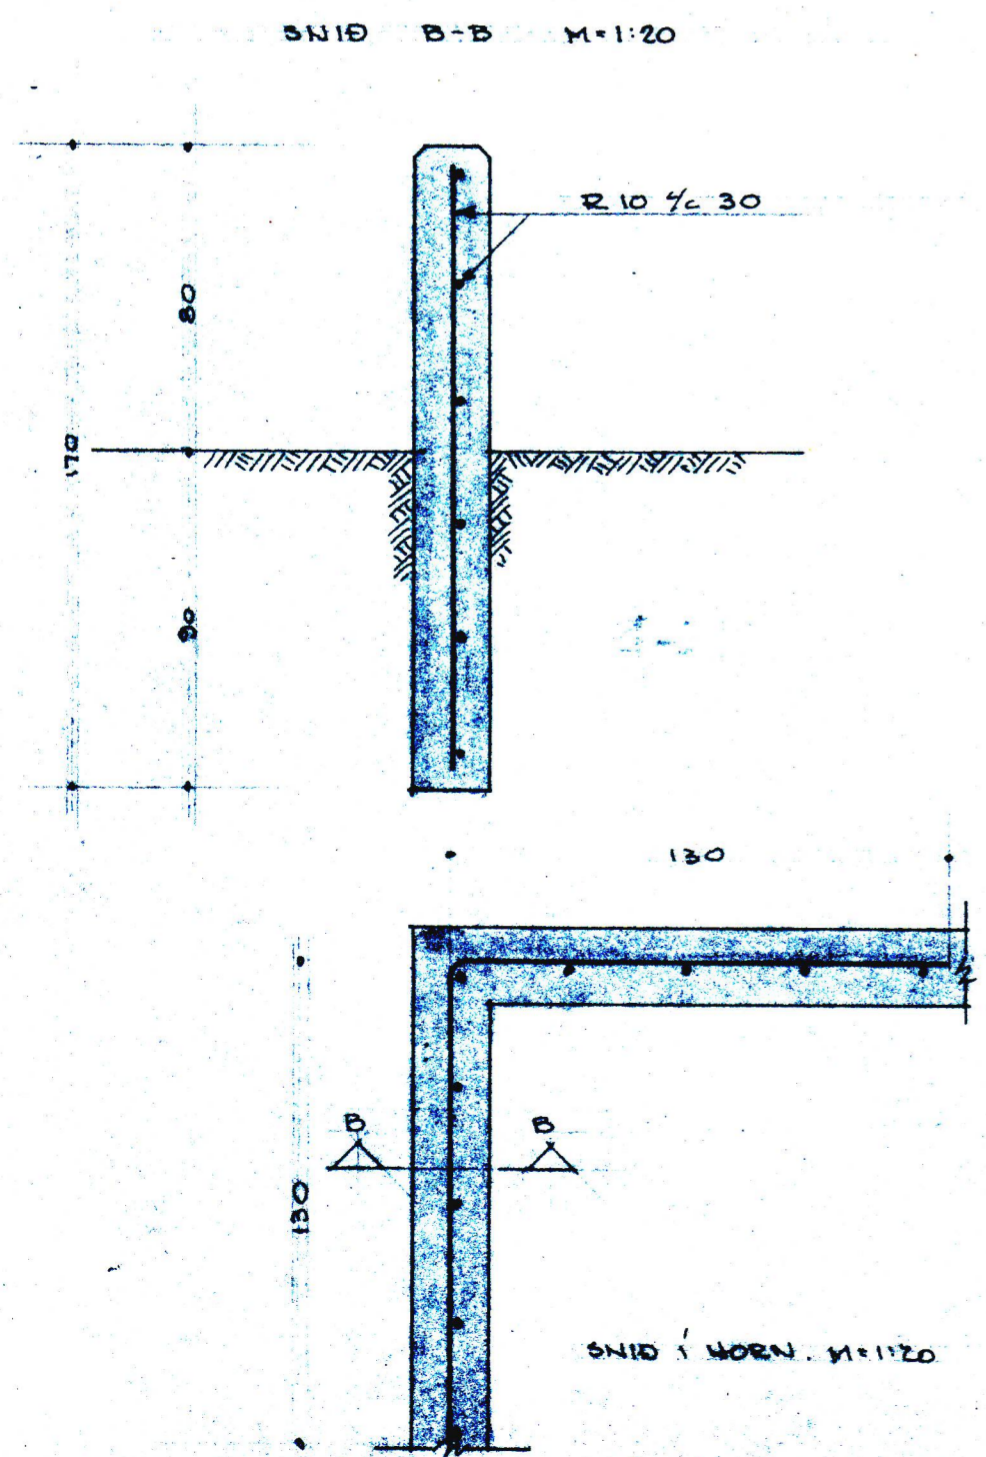


Treimida meistar  
slabsteinn byggingar  
Mannameistar  
Sig. Sveinbjörn

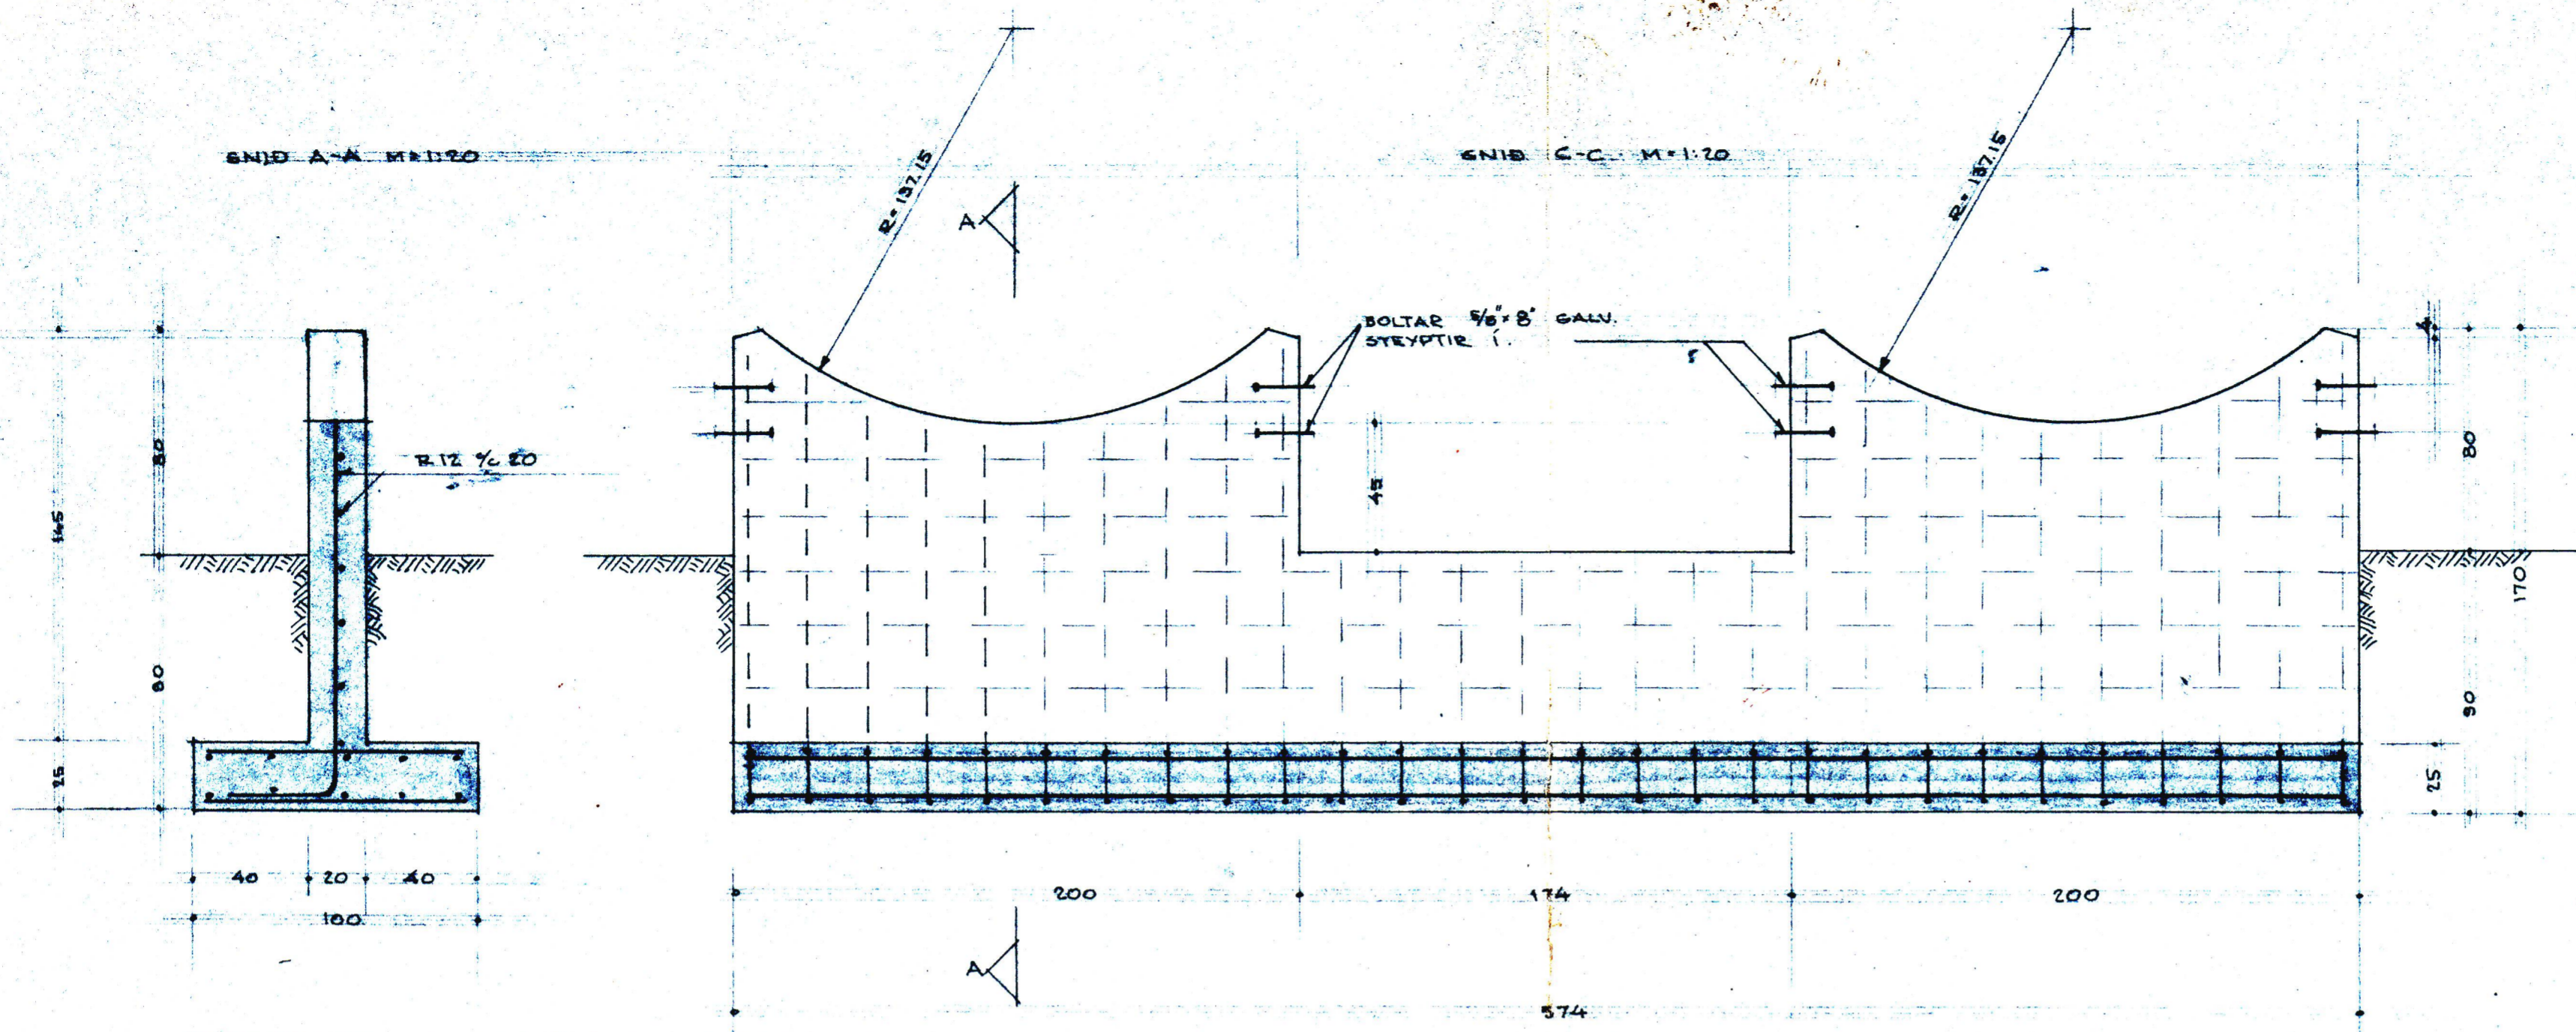

Sveinbjörn  
9/8-1968

OLIVERZLUN ÍSLANDS M/F  
BIRGDASTÖÐ VESTMANNABYJUM.  
UNDIRST. UNDIR GEYMA OG  
VARNARGARÐUR. M=1:20, 1:100  
16.9.1968.  
TEIKNAG: G.S.M.  
SAMFYKKT: S.M.