


TAFLA T.1.1 Framh.

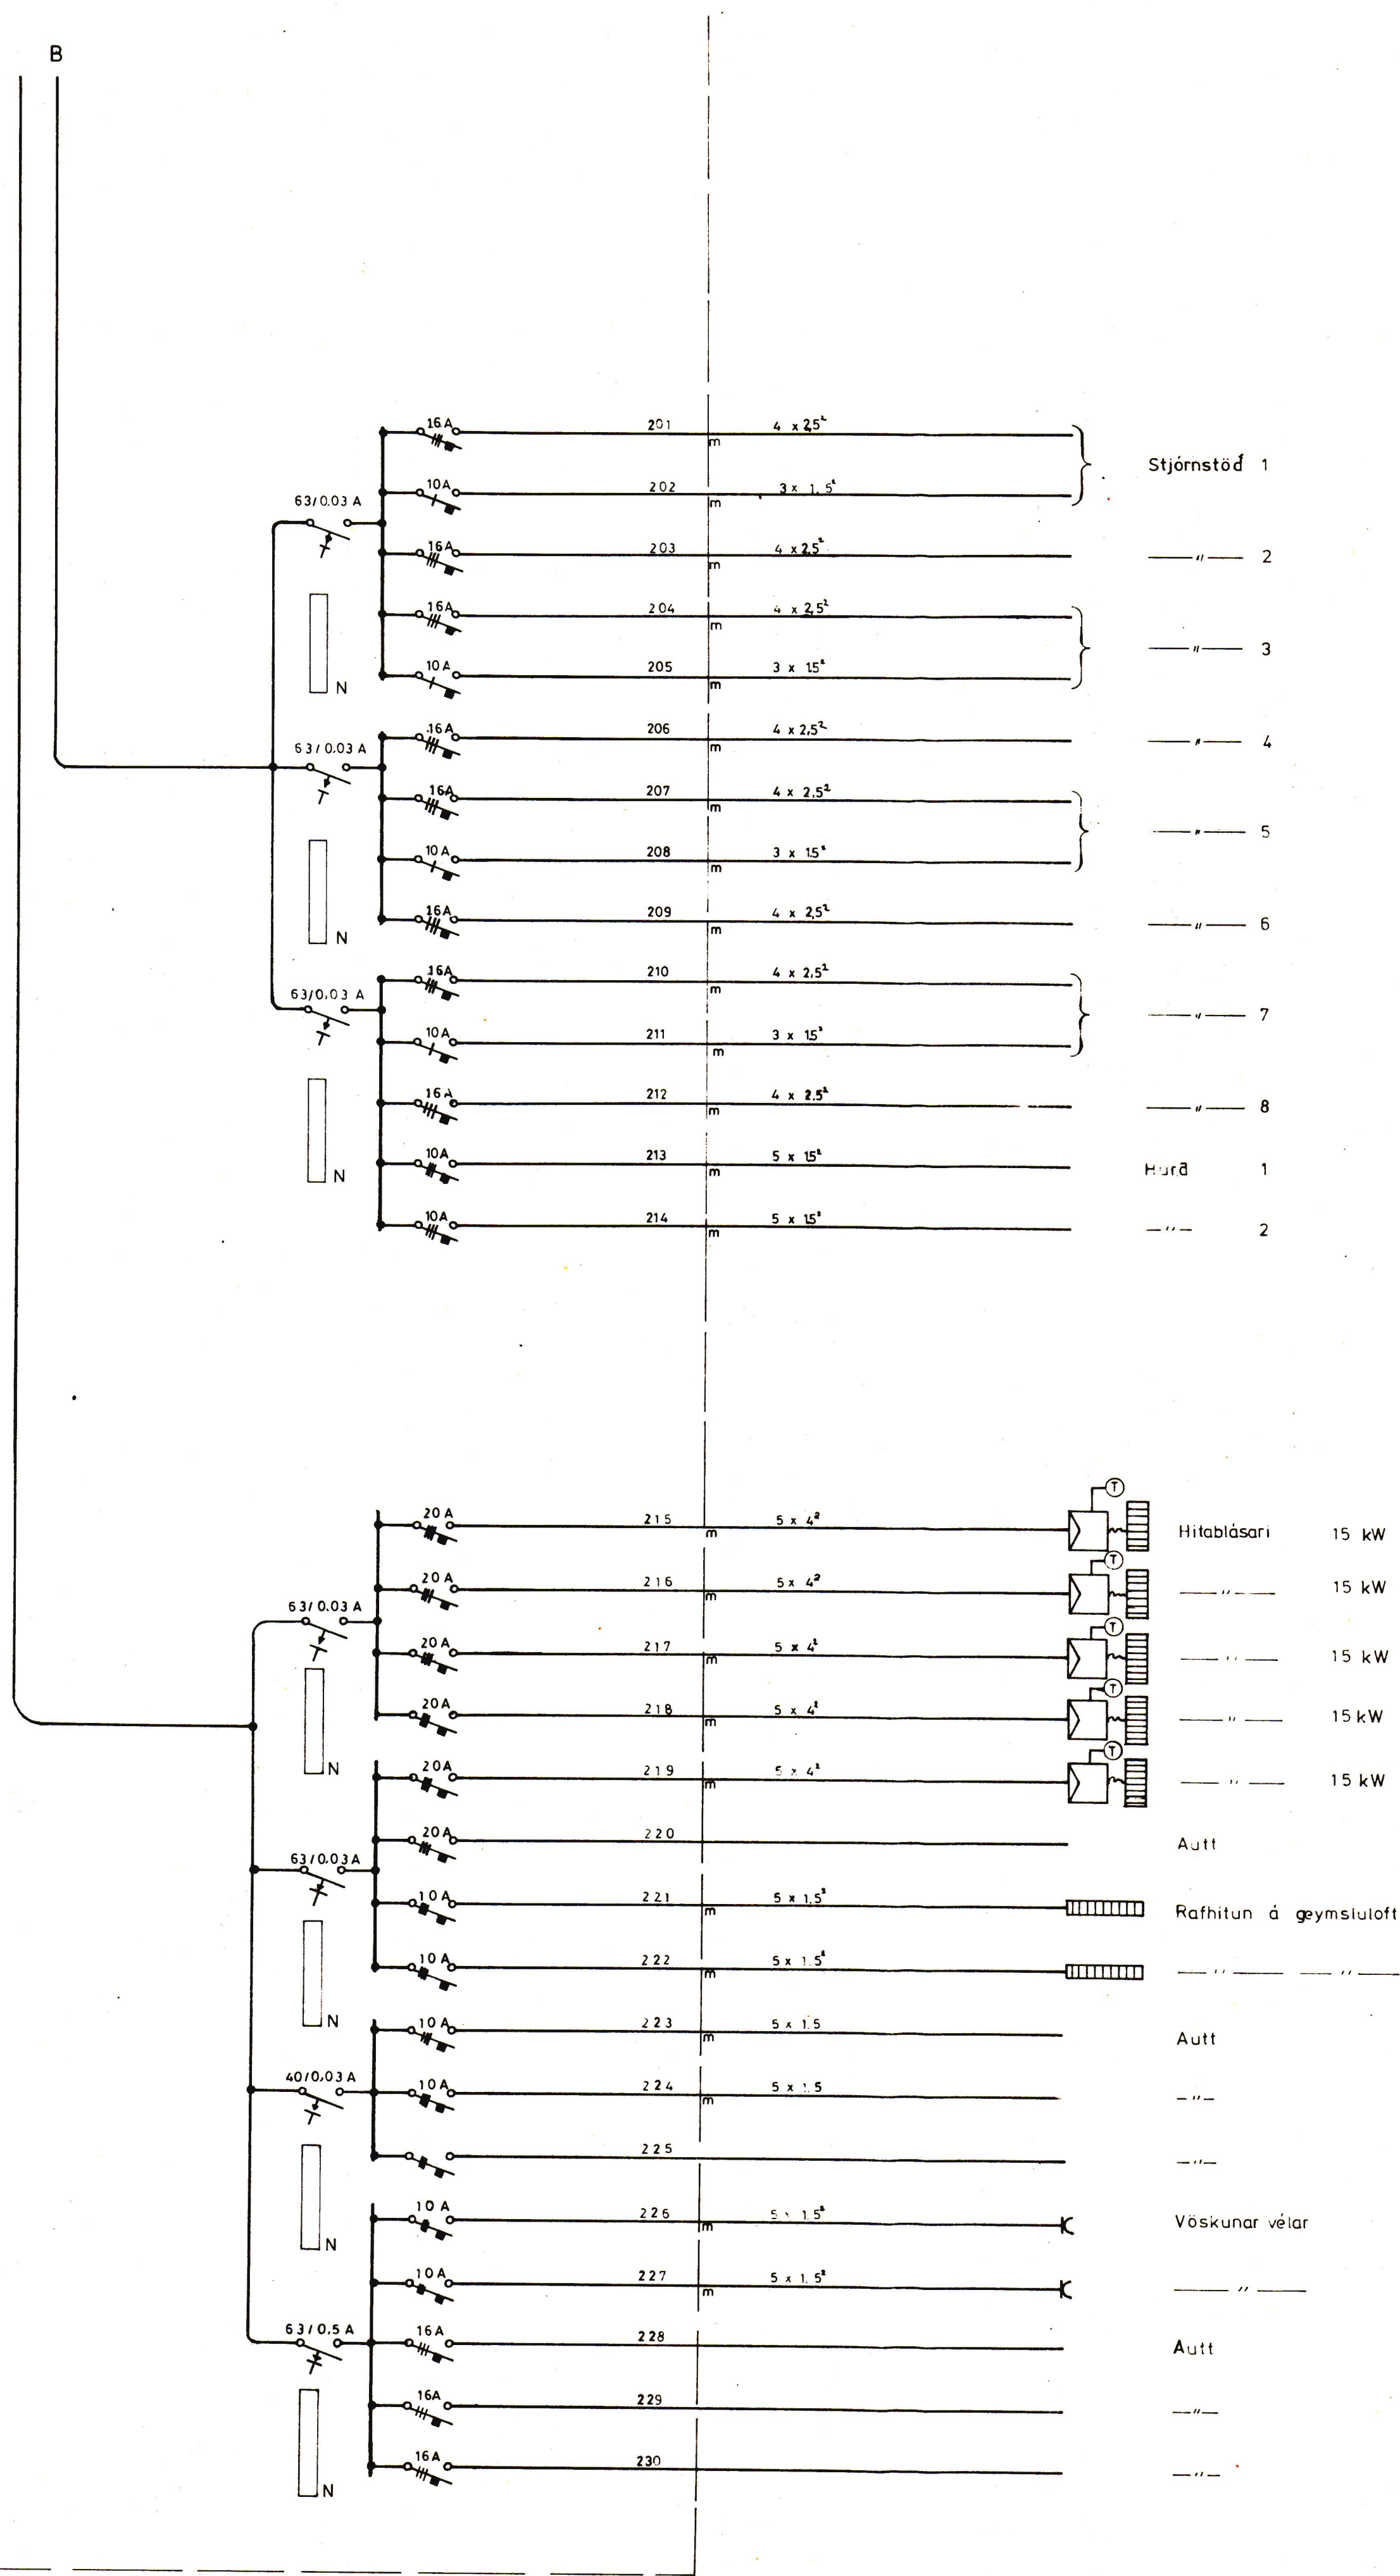

BR. NR.	1	DAGS	354	BREYTING	
TEIKNINGAR NR.	27	BLAD	10	FRH. BL.	11
VERK.	5615	KVARDI	10	11	
HANNAD TEIKNAD YFIRF.				STAKKUR VESTMANNAEYJUM	
REYKJAVIK mpr. '95				EINLÍNEMYND	
Nób. Þýsson					
				SKIPHOLT 1 SIMI 12666	