
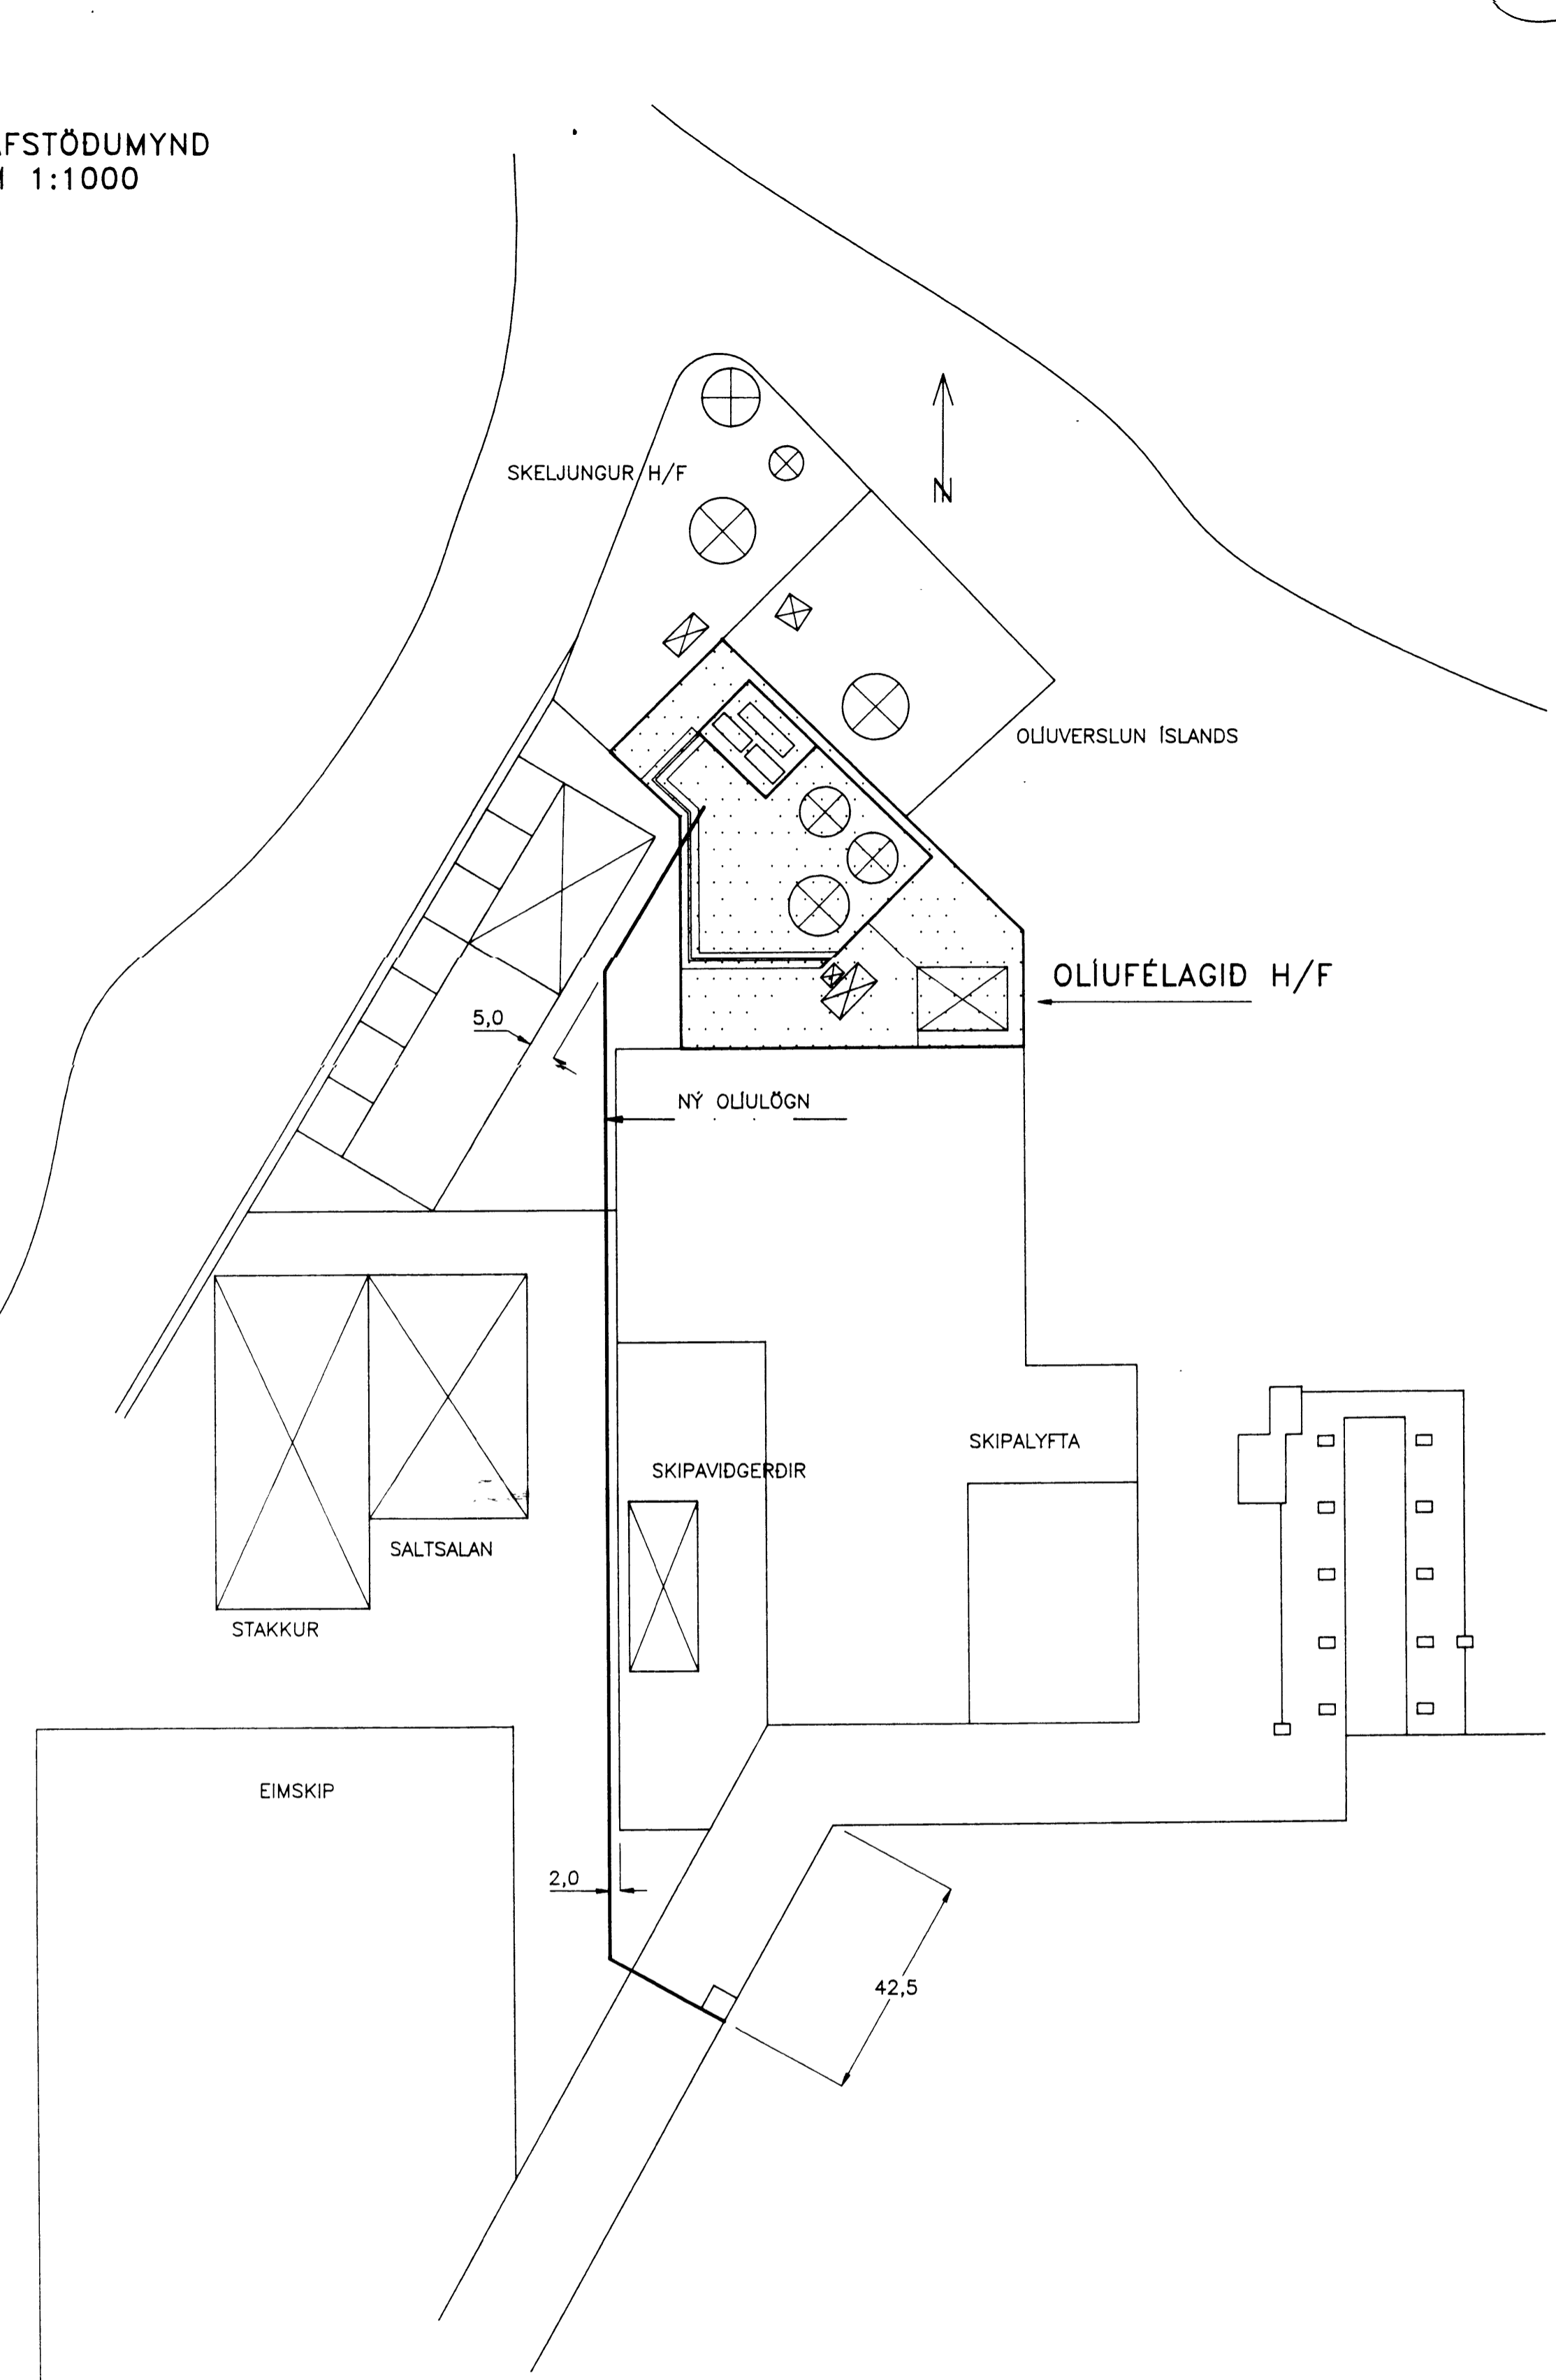


MÁLTEIKNING  
M 1:200

AFSTÖDUMYND  
M 1:1000

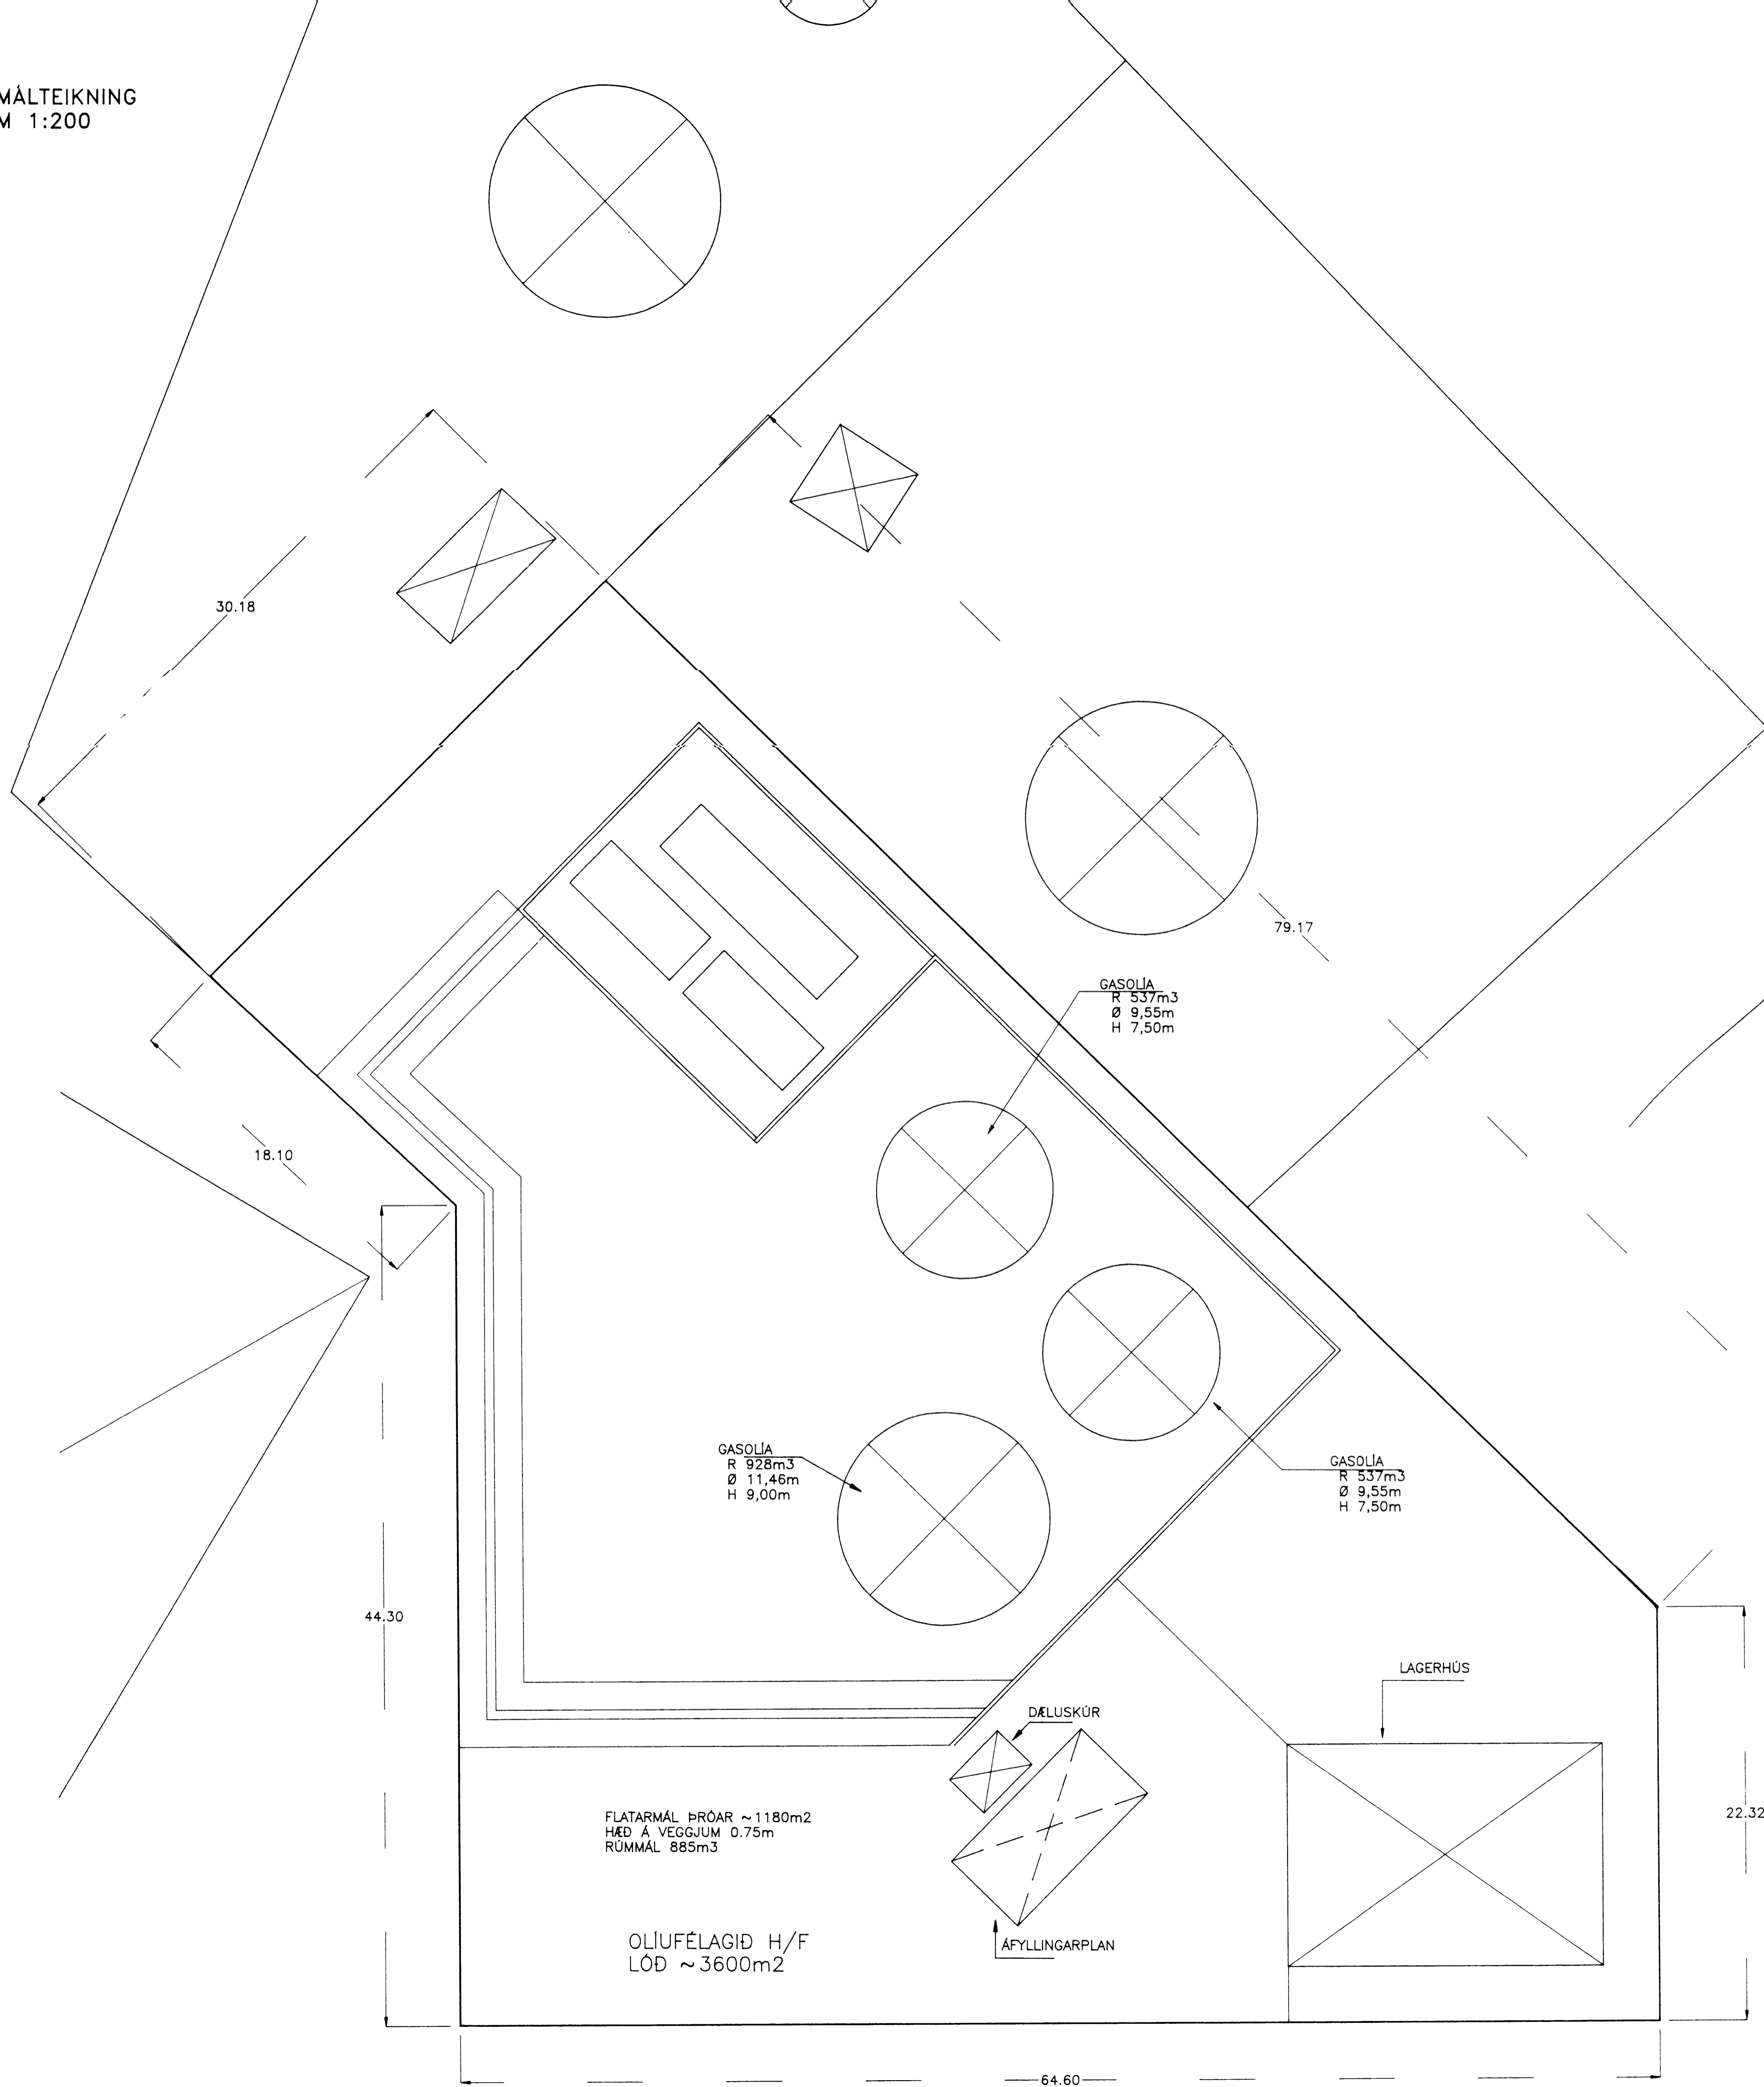

VERKFRÉDISTOFA STEFÁNS GUÐBERGSSONAR, SÍÐUMÚLA 33, S:681590			
OLÍUFÉLAGID H/F – VESTMANNEYJUM			
MÁLTEIKNING – AFSTÖDUMYND			
SKRÁ	VEST3	MÆLIKVARDI	1:200
VERKN.	92 – 187	TEIKN.	5.0
DAGS.	29-10-92	HANNAÐ	th.S.
		TEIKNAD	th.S.
		SAMP.	