
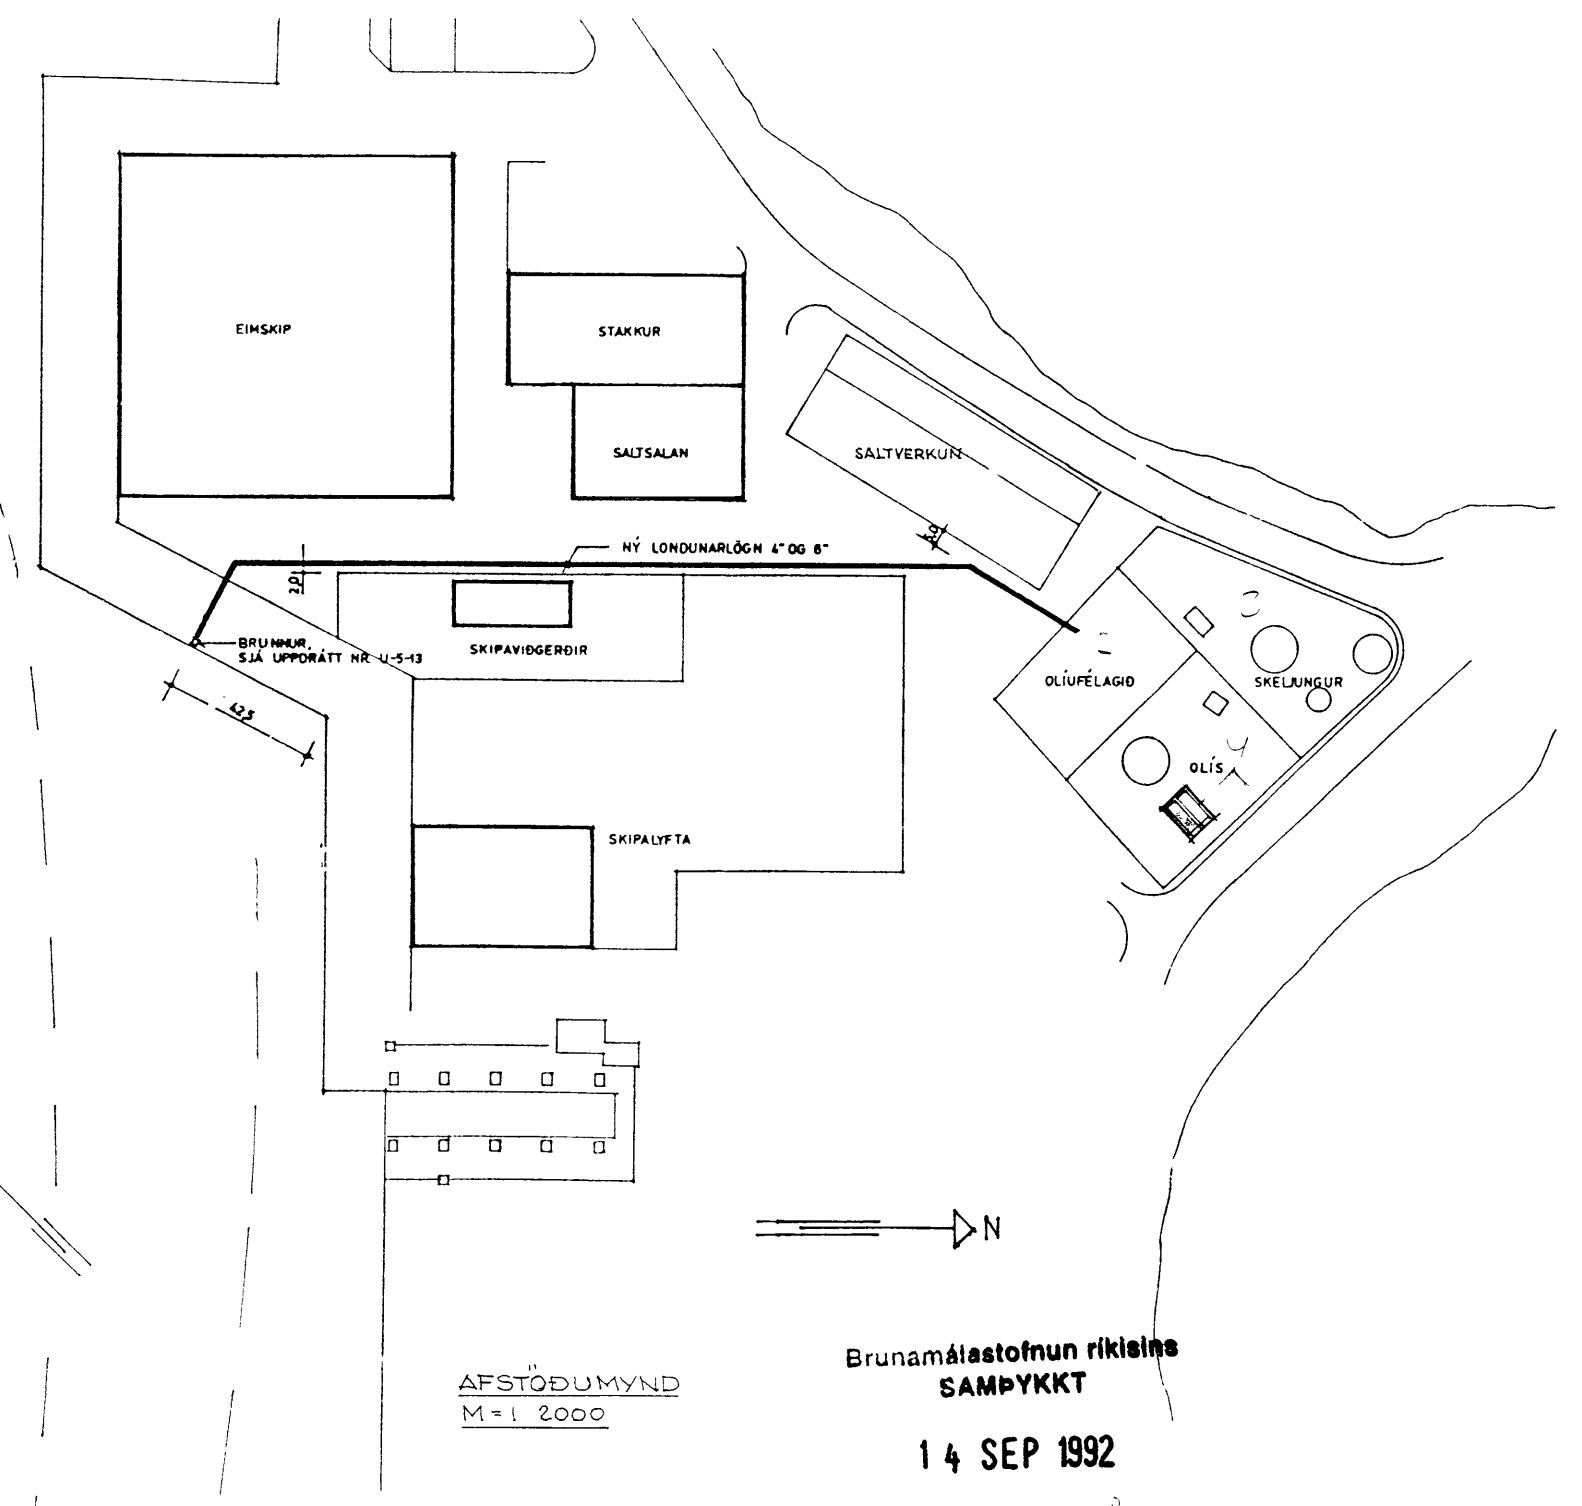


SAMPYKKT / BYGGINGANERFID

09-09-92  
 BYGGINGARLIT / MANNAEYJUM  
*Jallos Probertsson*

ELDRI PRO 88.0 m<sup>2</sup>, 66.0 m<sup>3</sup>  
 NY PRO 59.2 m<sup>2</sup>, 44.4 m<sup>3</sup>  
 SAMTALS 110.4 m<sup>3</sup>

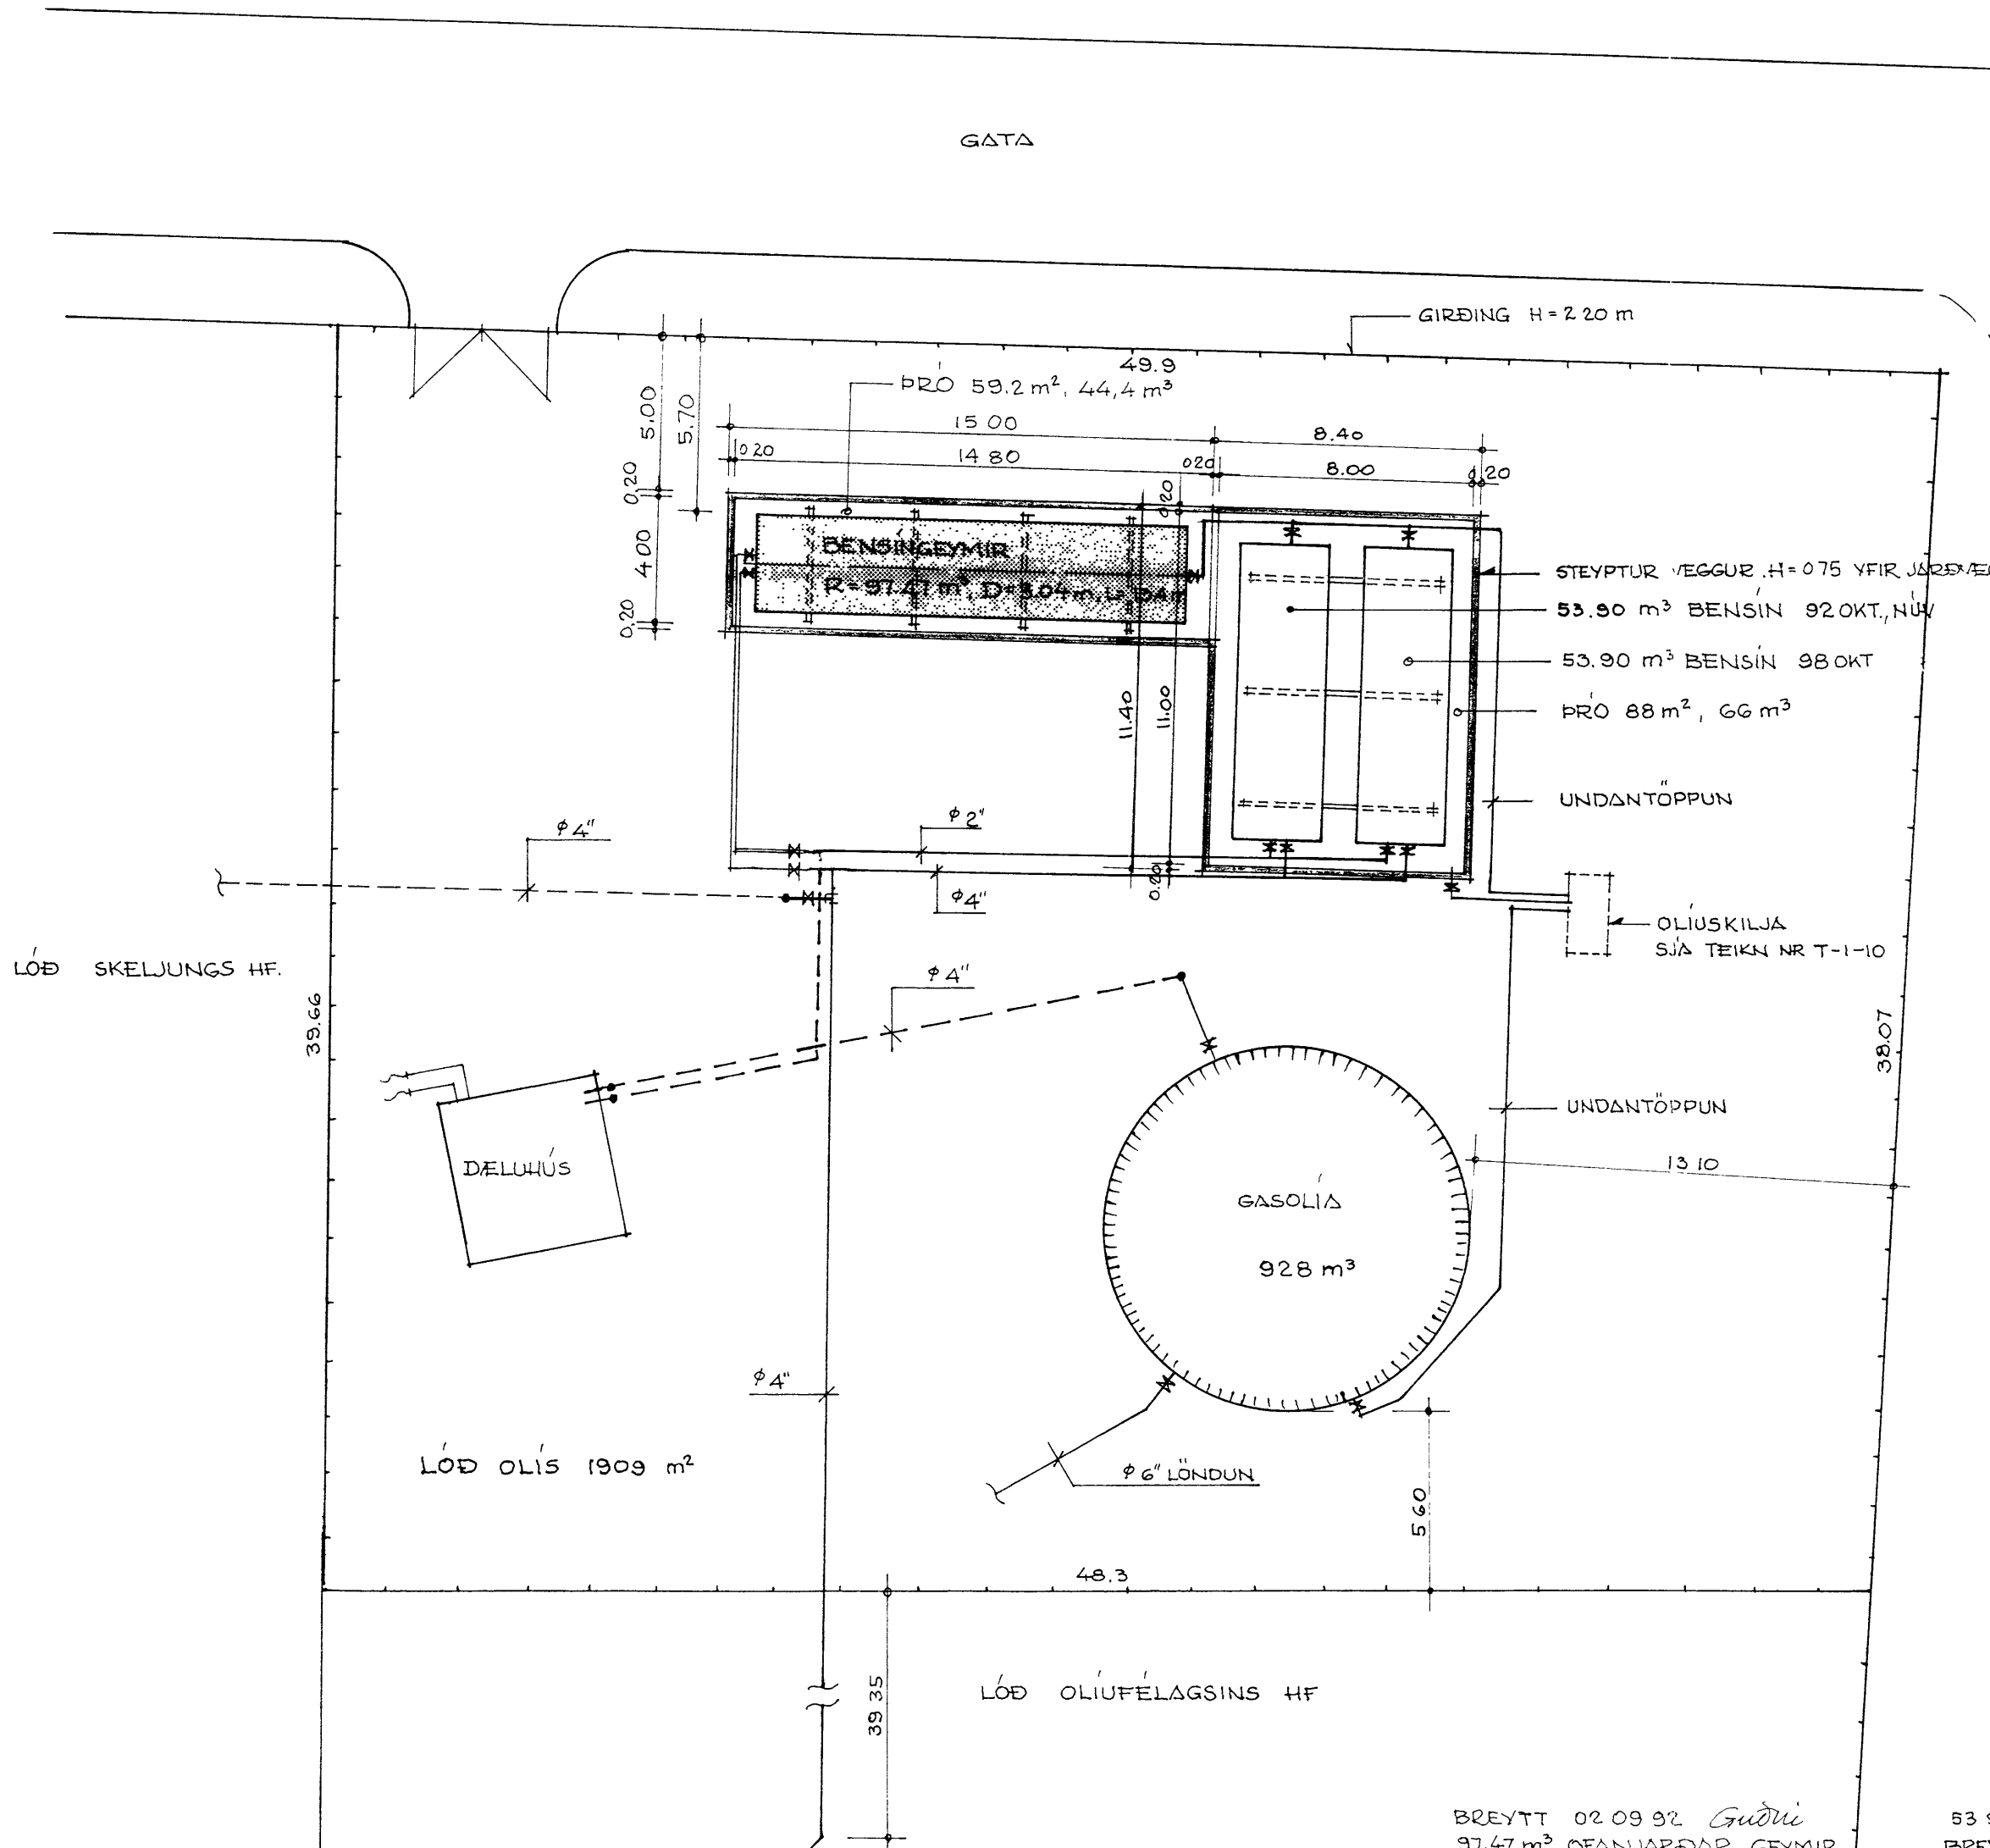

Brunamálastofnun ríkisins  
**SAMPYKKT**  
 14 SEP 1992  
 Sbr. bréf 11 sept 1992  
 Theodór Árnason

**OLIUVERZLUN ÍSLANDS HF.**

**TEIKNISTOFA**

VERKEFNI  
 VESTMANNAEYJAR, BIRGDASTÖÐ  
 Í ELDI **Eiði 4**  
 HEITI  
 AFSTÖÐUMYND

DAGS  
 NÓV '67  
 H  
 T G M  
 Y  
 KVARÐI  
 1:200  
 BLAÐ AF  
**D-1-36**

BREYTT 02.09.92 *Gudni*  
 97.47 m<sup>3</sup> OFANJARDAR GEYMIR.

53.9 m<sup>3</sup> GEYMIR ENDURNYJADUR  
 BREYTT OG ENDURSKOÐAD: FEB '90