


17 SEP 1998

[Handwritten signature]
BYGGINGARÞULFRUMN VESTMANNÆYJUM

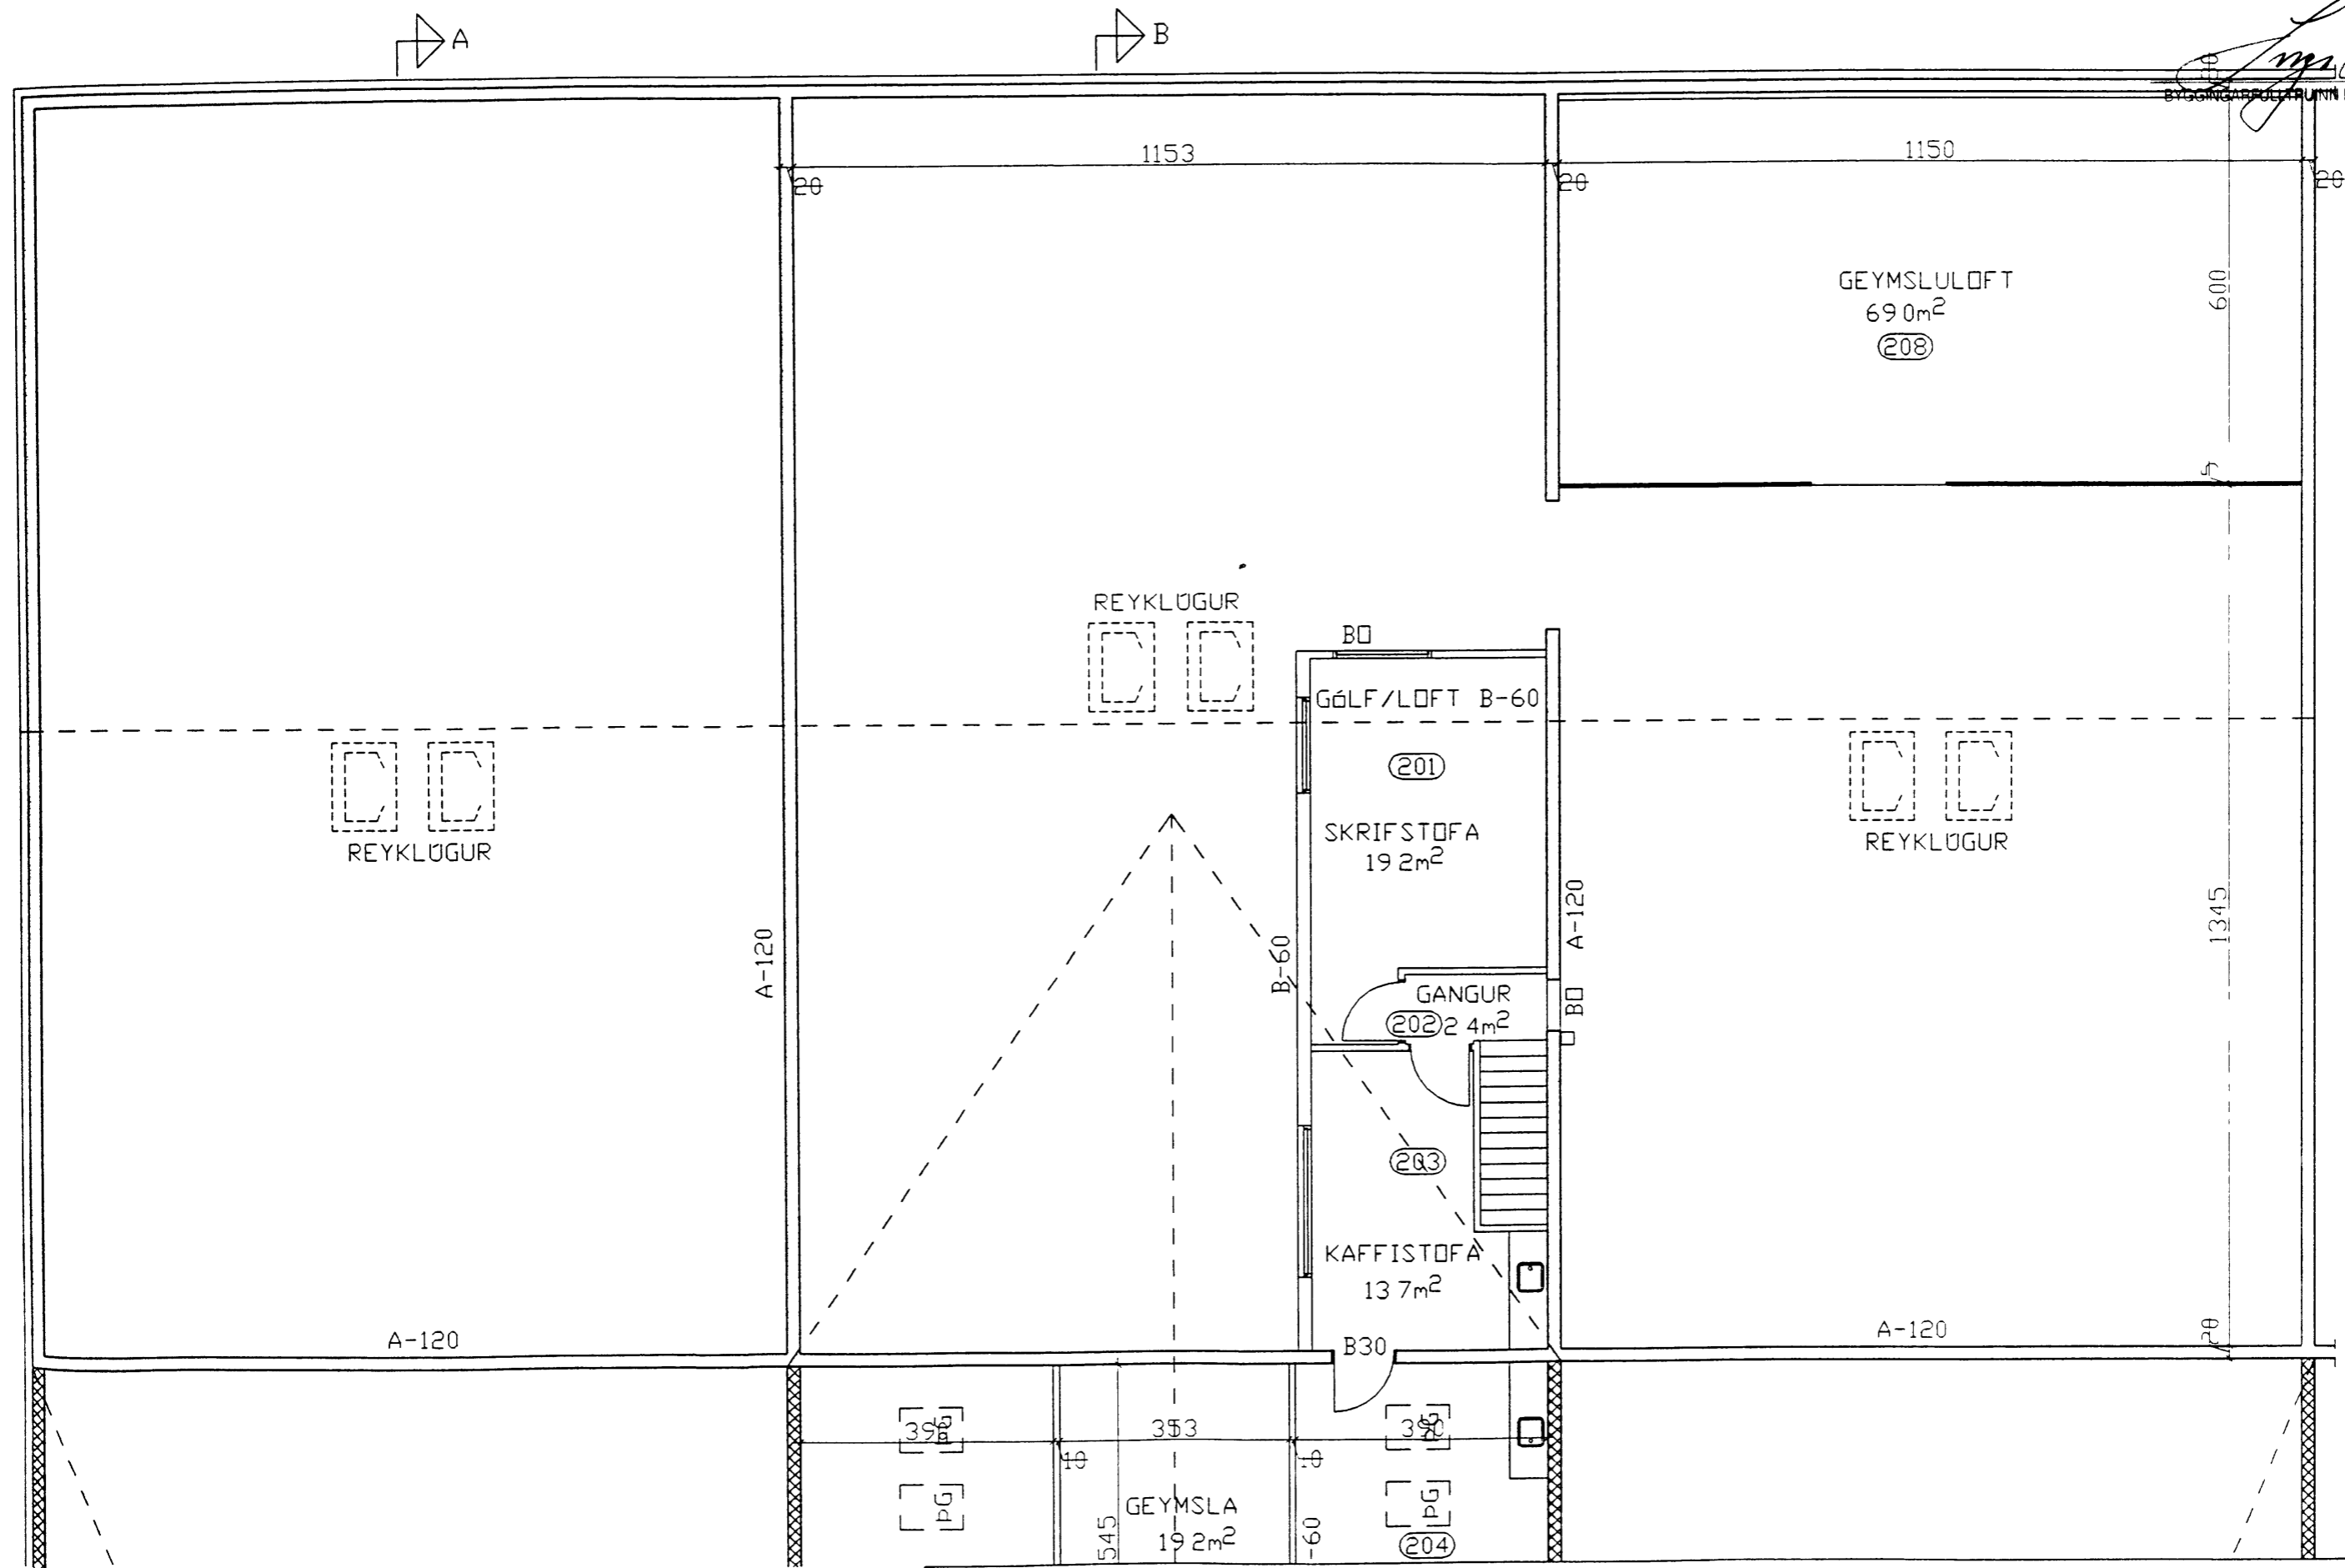

breyting				
breyting A OKT. 98	breyting C	verkheiti	KINN EIDINU VESTMANNÆYJUM	PALL ZÓPHÓNIASSON TEIKNISTOFA
breyting B	breyting D	verkeri	VIÐBYGGING OG ENDURSKIPULAGNING	verk nr 9806
				dags JÚLÍ 98