


$I_N = 315A$
 $I_{tr} = 10kA$
 L1,L2,L3,N
 3x380V/220V, 50Hz

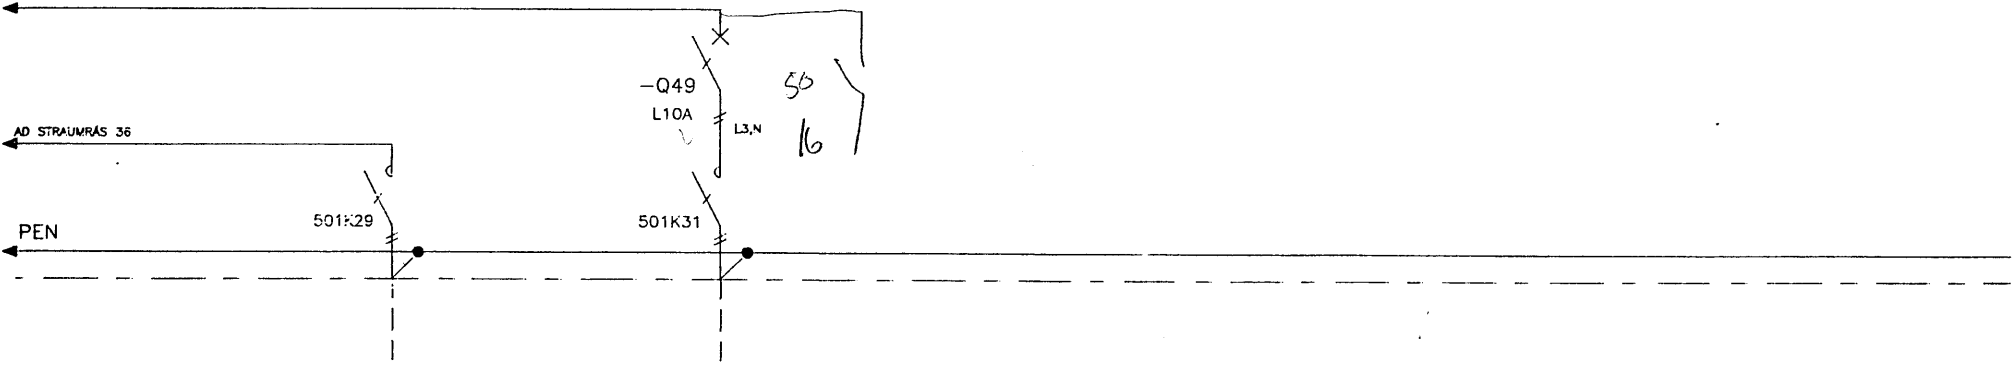

Gildieiki raftauga	mm ²	Cu	3x1,5	Cu	3x1,5
Afl	kW		0,25		0,8
Stroumur	A		1,3		4,2
Kapalnúmer			301W46		301W49
Raðtengjanúmer			301X46 M,N,PE		301X49 M3,N,PE

Texti
 UTILJÓÐ(KASTARI)
 VÍÐ ÖSKLUGAM
 VACA
 LÖSKASTARI
 Í REYKHAF-TRÍK
 SVÆÐISLÝSINGU NORDUR
 Ljos 6Amm sv. Nord