


26 APR. 2000

BYGGINGARFULLTRUINN I VESTMANNAEYJUM

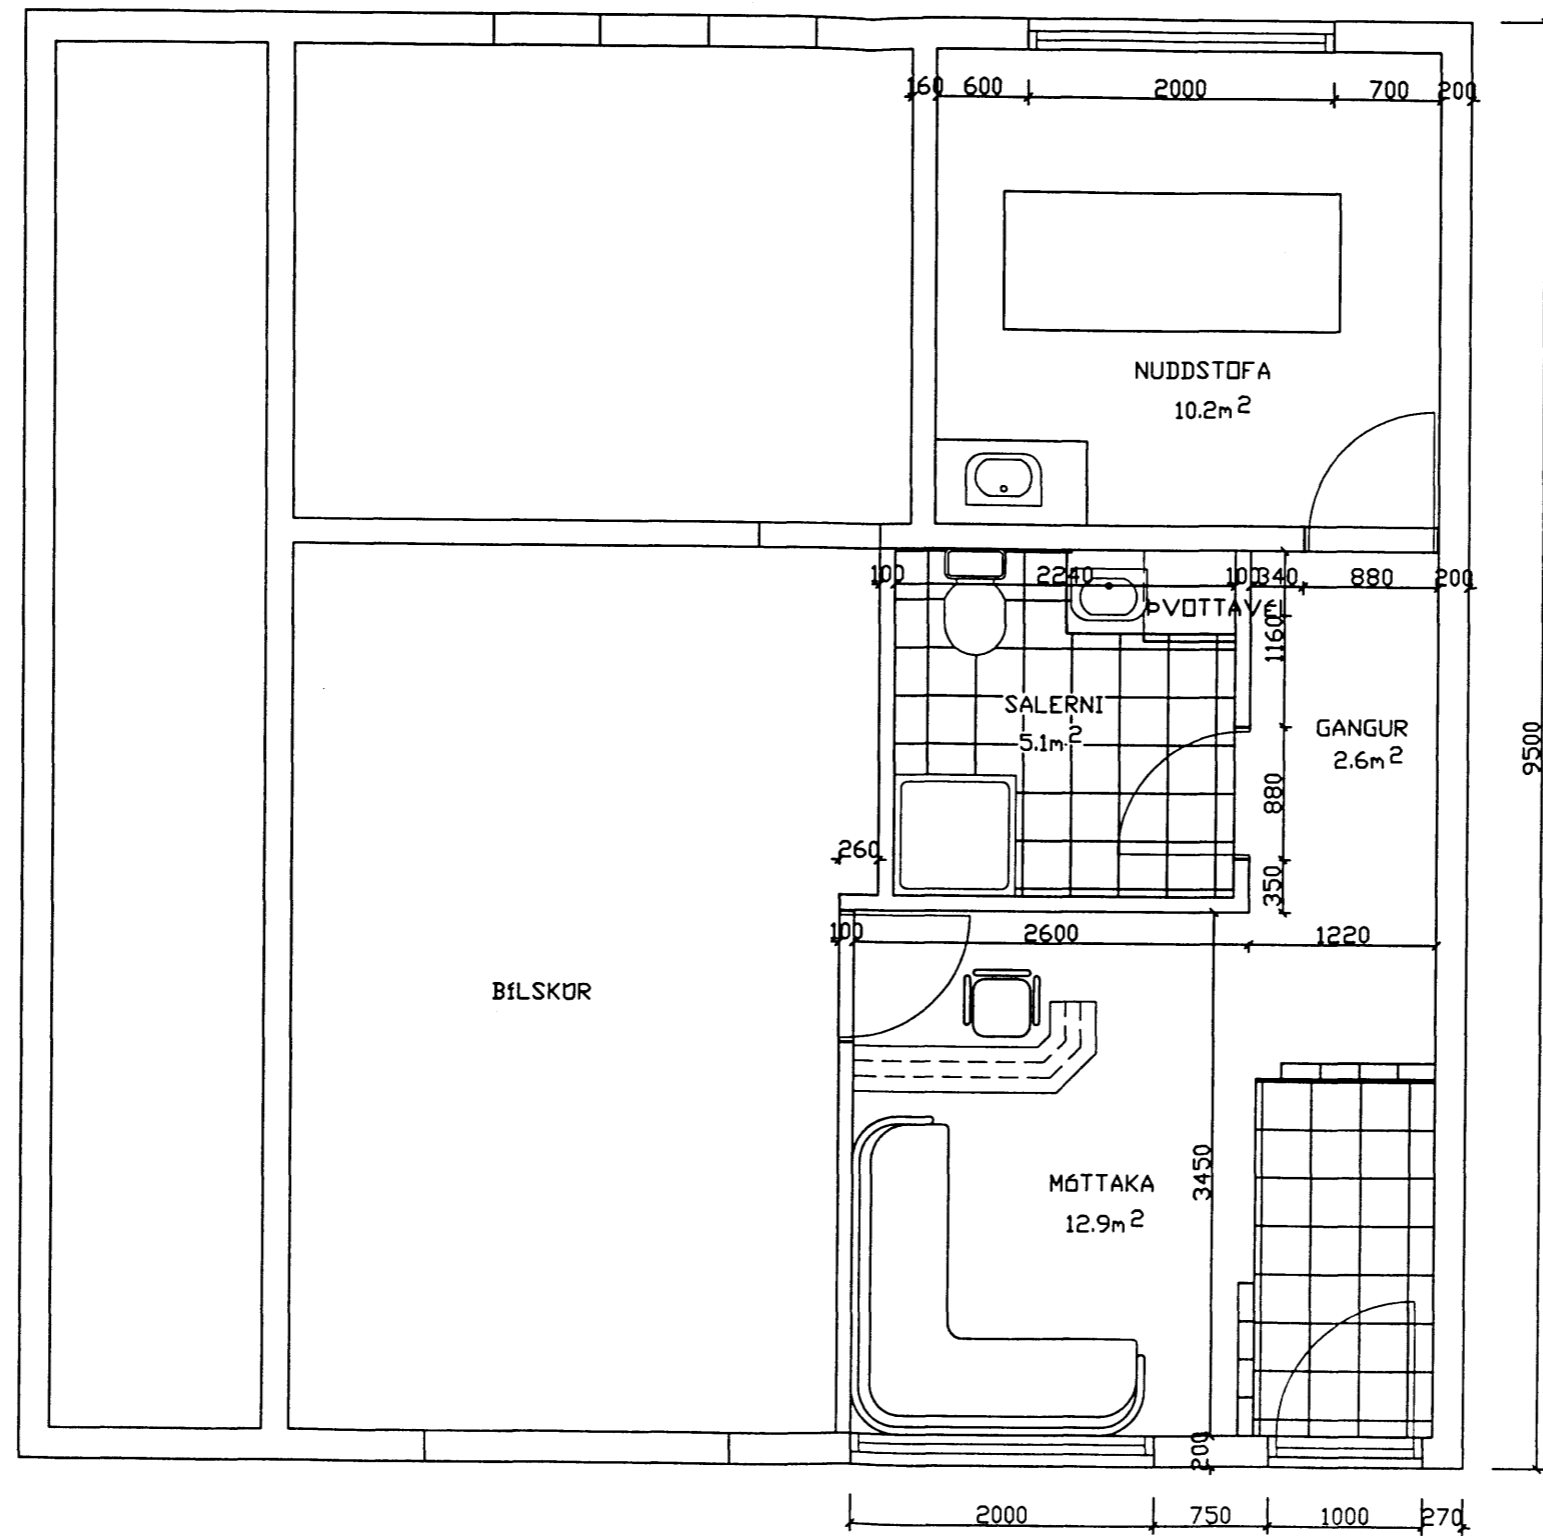

breyting				
breyting A	breyting C	verkefni Nuddstofa Erlu	TEIKNISTOFA PZ EHF	dagur FEB 00
breyting B	breyting D	verkefni Grunnmynd	RADGJAF AVERKFRÉÐIÐ JÓNUSTA F.R.V.	
			YRKJAVEGI 23 800 VESTMANNAEYJUM	