

# Faxastigur 3

2169



Teimdam: Jónas E. Jónsson  
Stórur - Sj. Lámbjörn

## HÚSEIGNIN FAXASTÍGUR 3


Alidaras

M. 1:100

Samþykkt  
29/10-1969

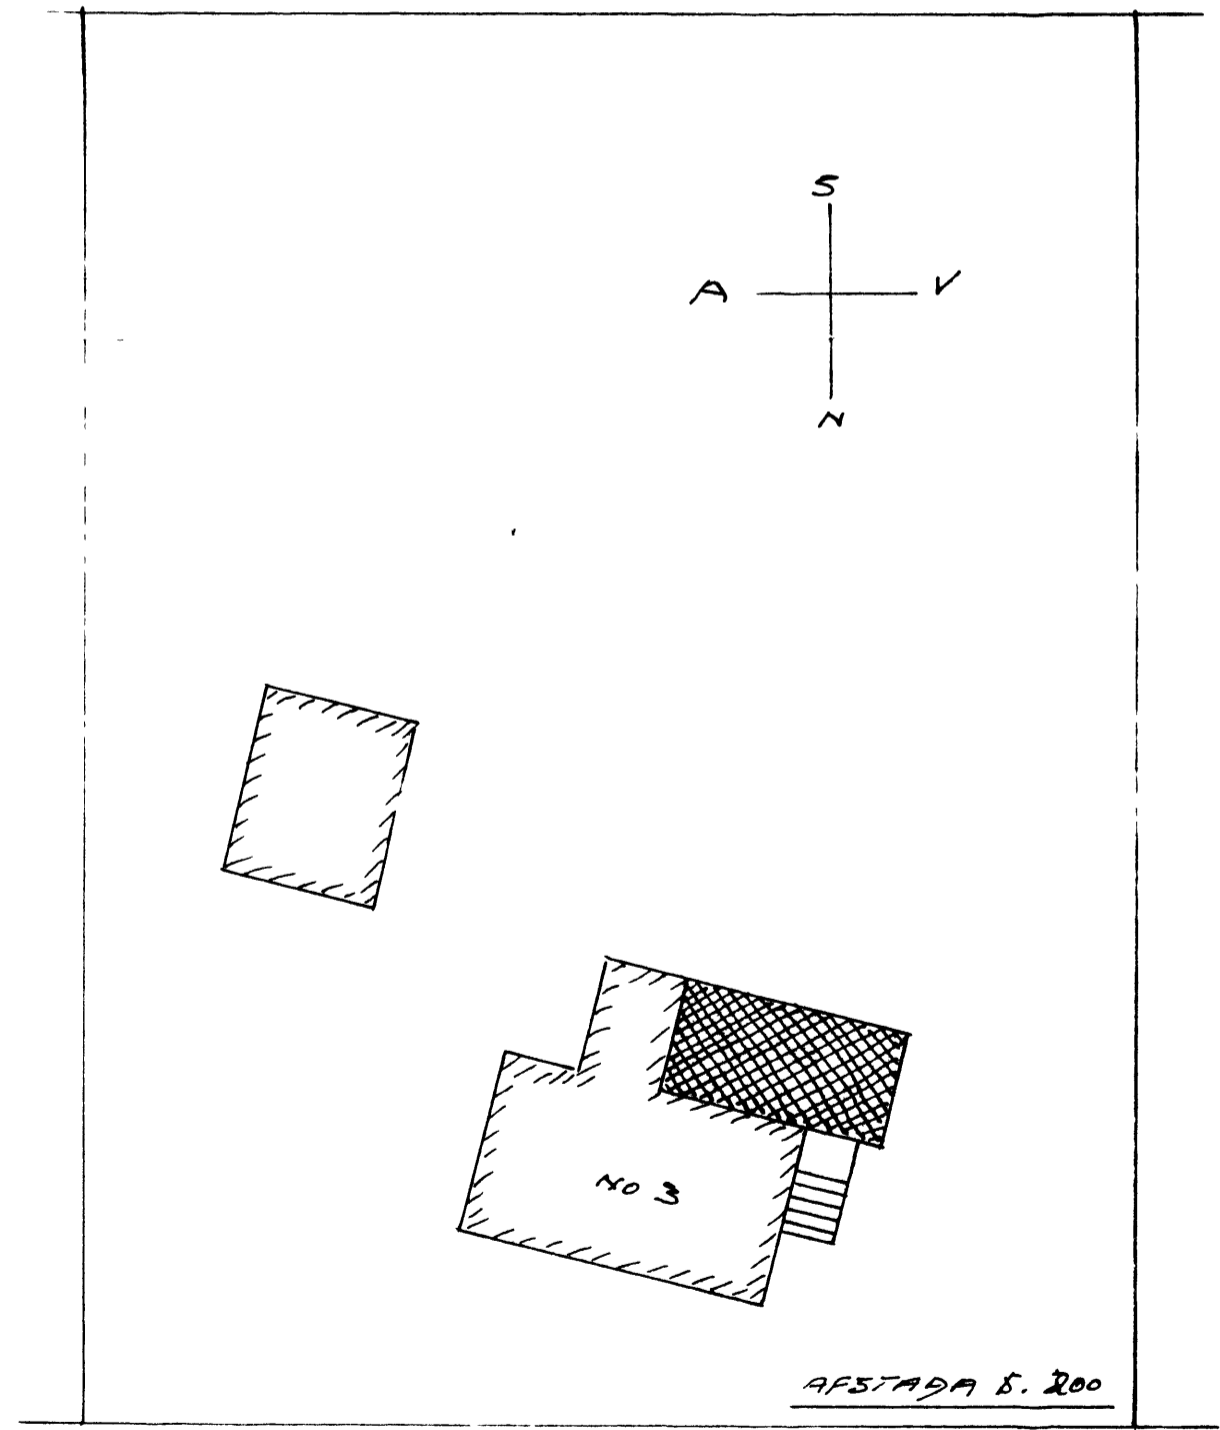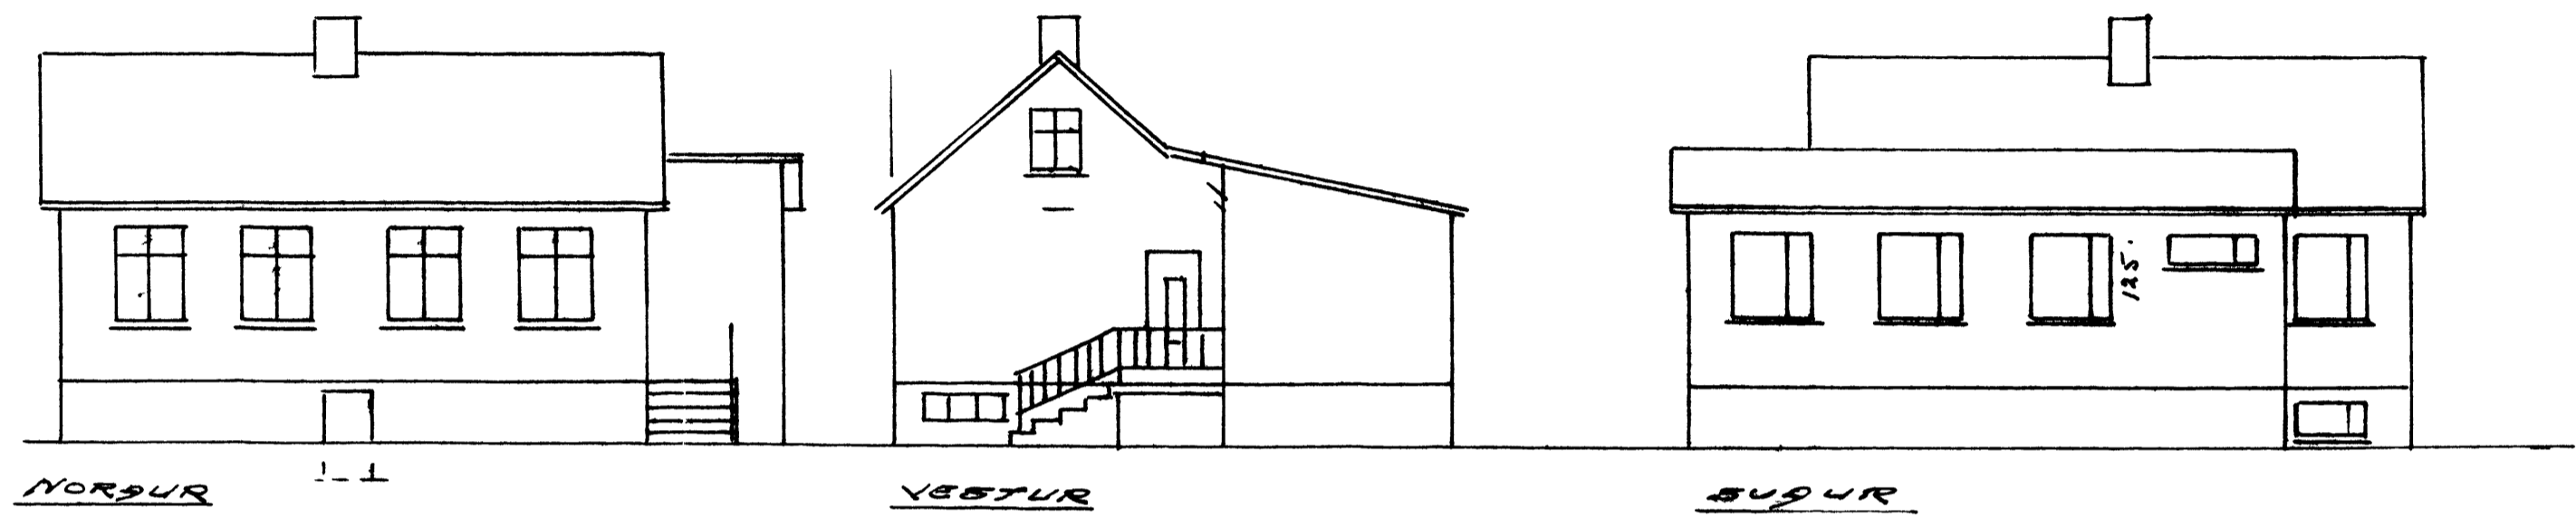

### FAXASTÍGUR

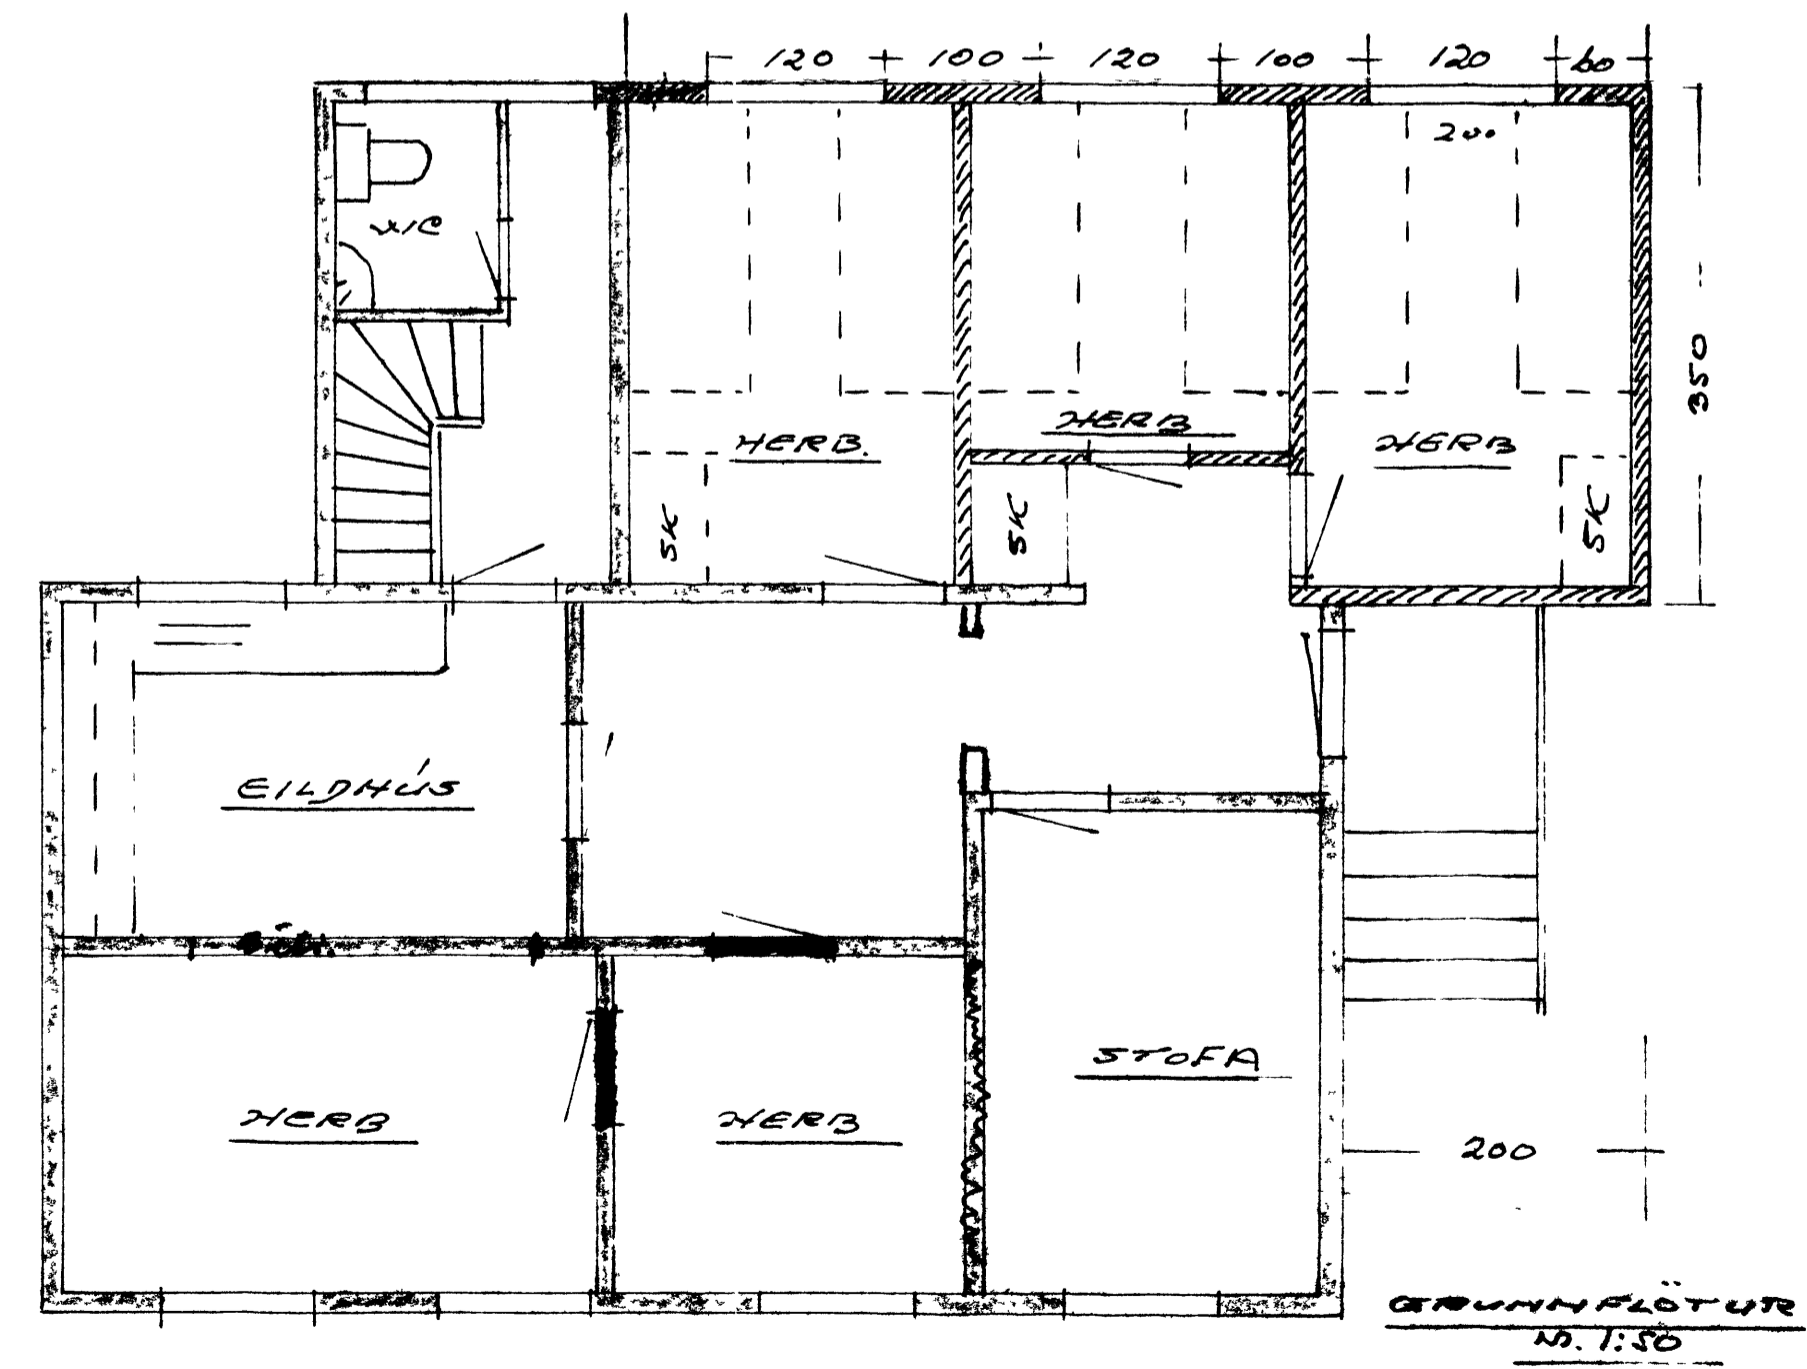

Þc. i det 1969  
Alidaras