
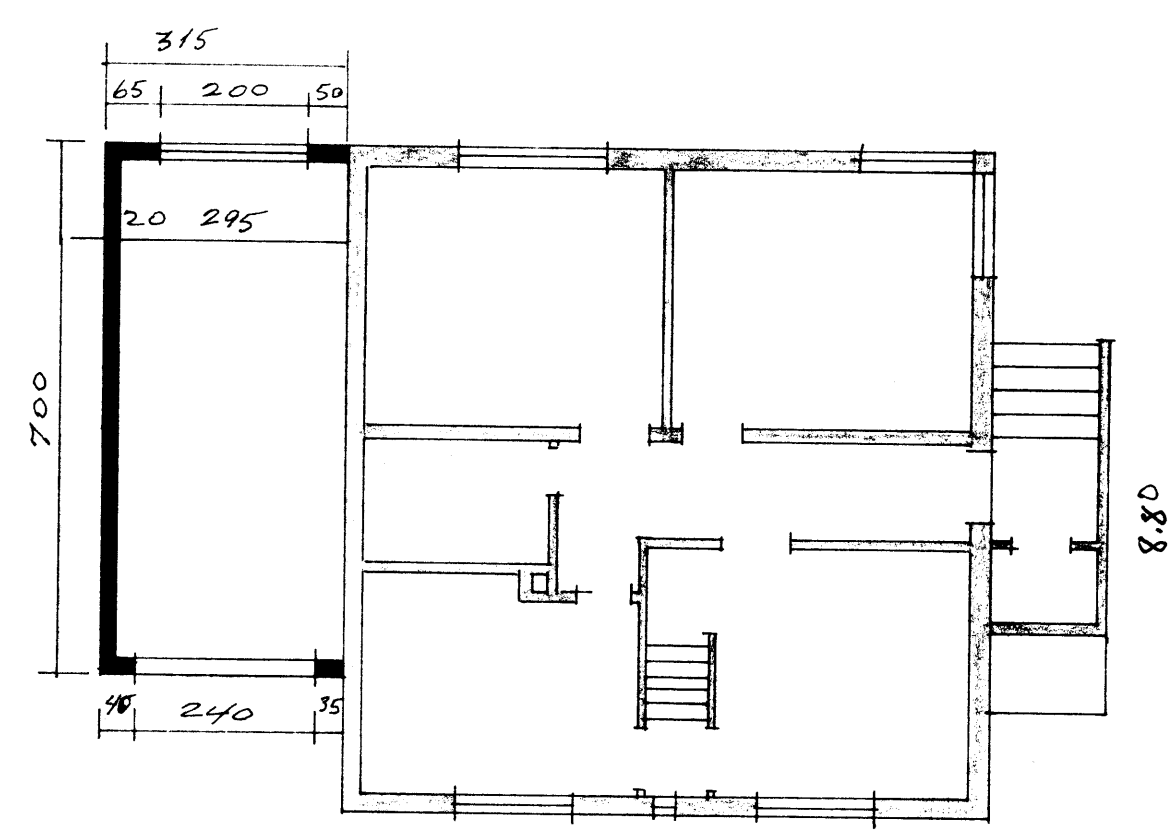


Rf. 26. 27-5-70 blg

2188


ibúðarkni samf. 4.8-45

HÚS
SIGURSTEINS MÆINÓSSONAR
BÍLSKÚR. FAXASTÍG 9

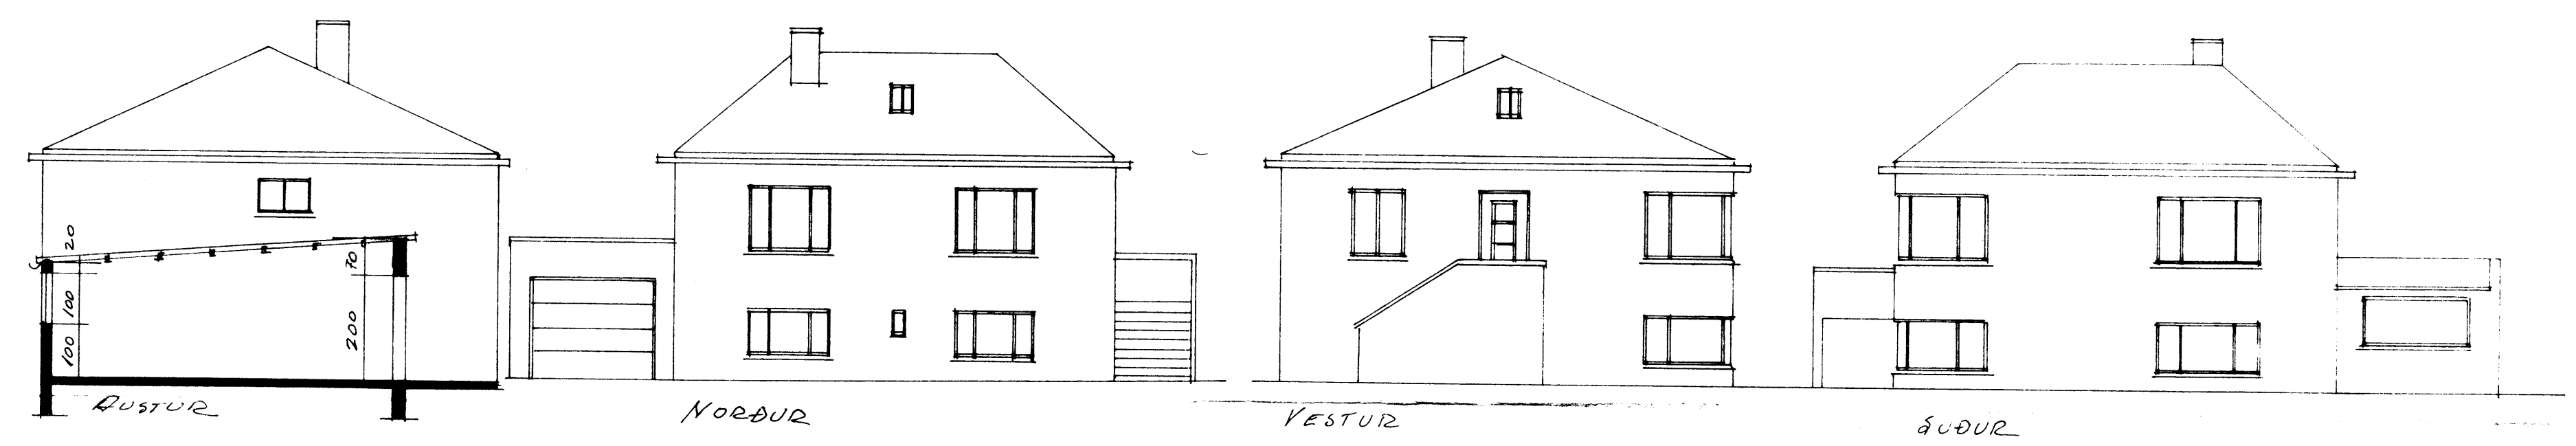


8.50

Kjallari

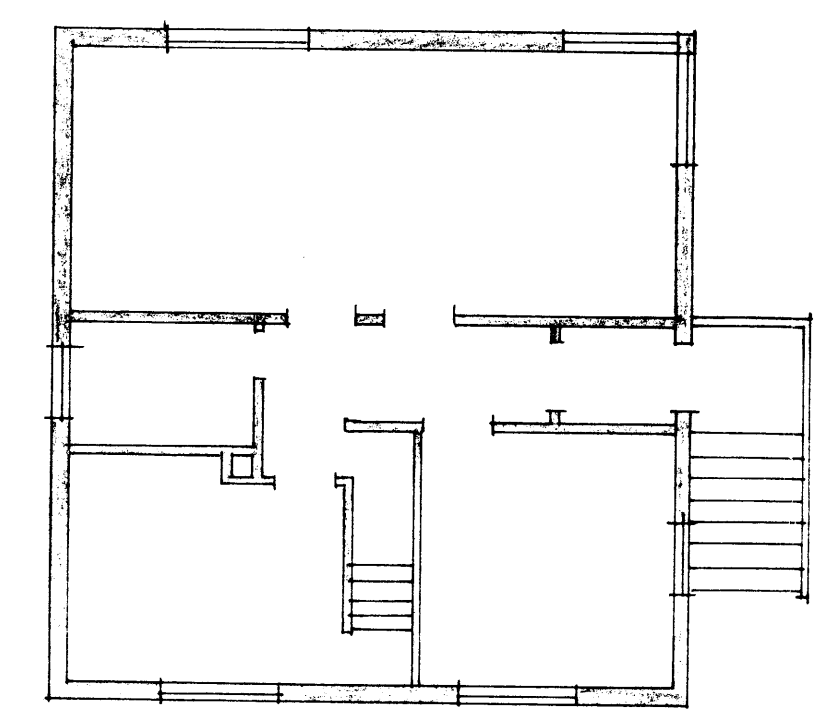

1. Hæð

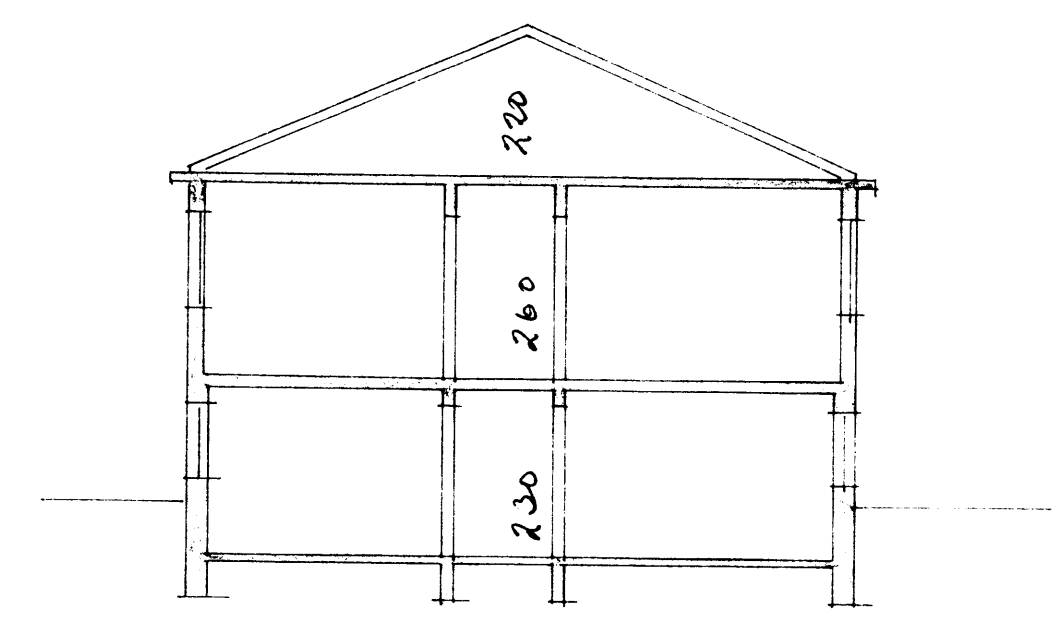

Snit