



VESTURHLID

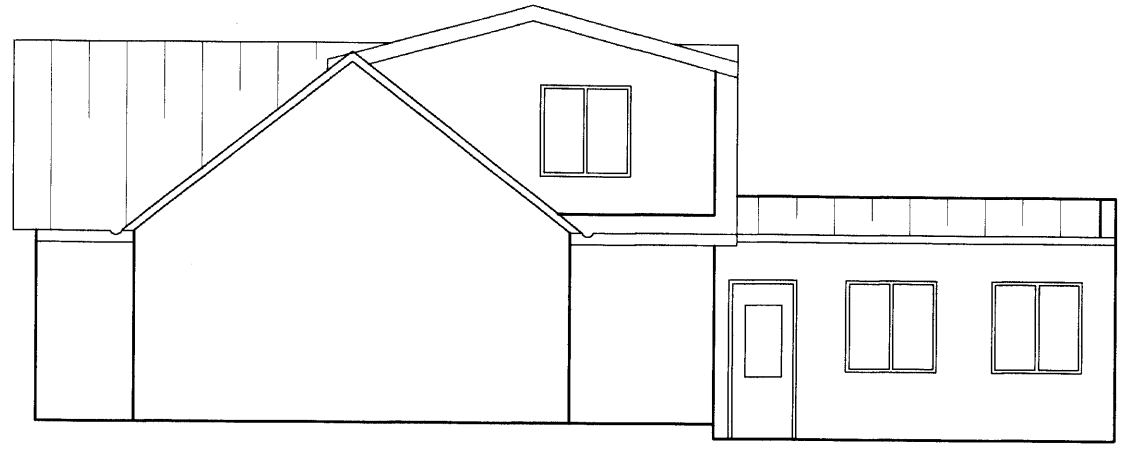


AUSTURHLID

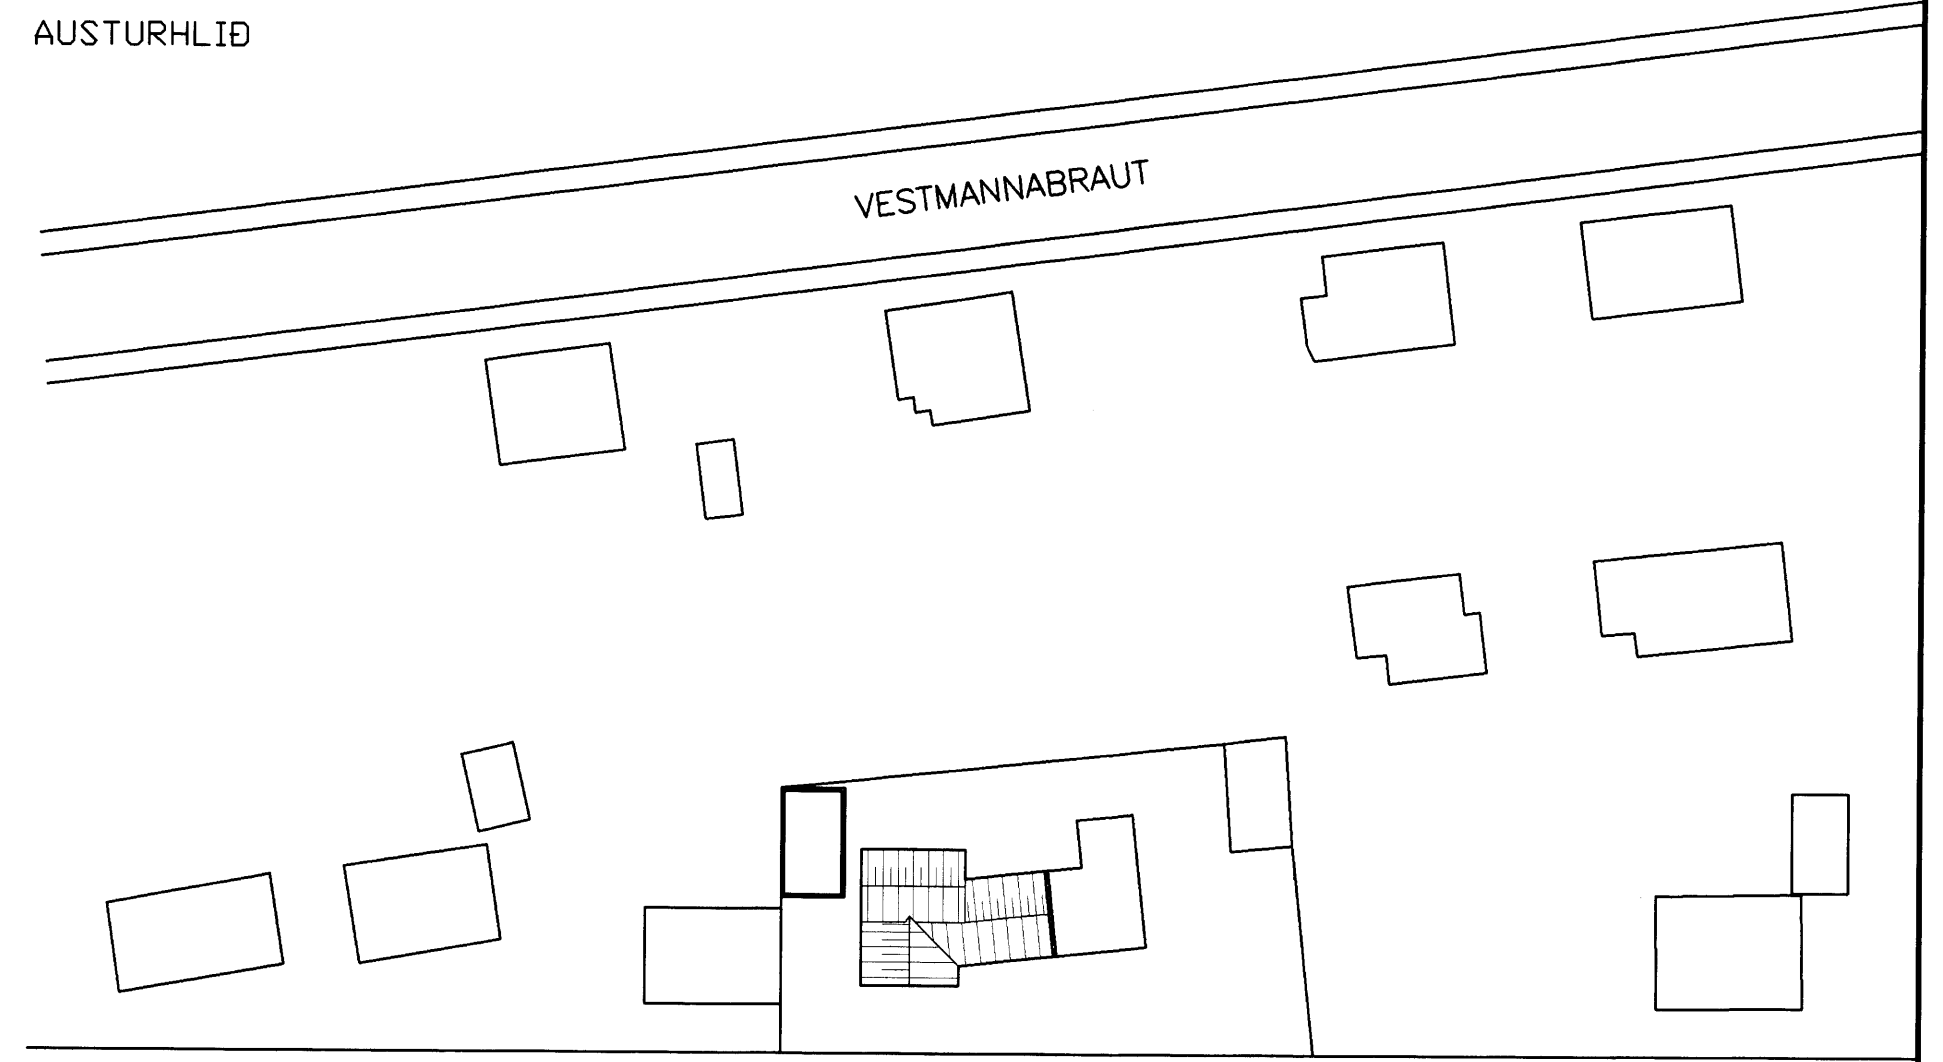


VESTMANNABRAUT


FAXASTIGUR

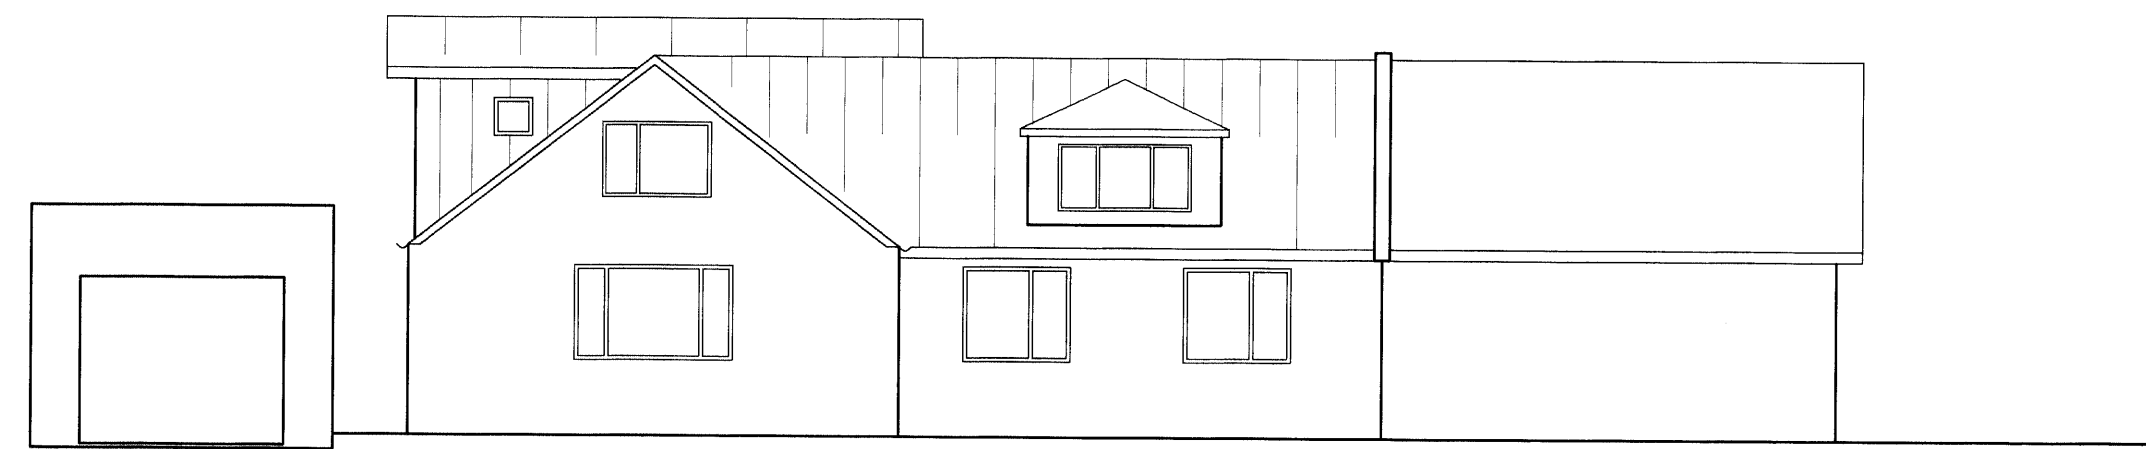

SUDURHLID

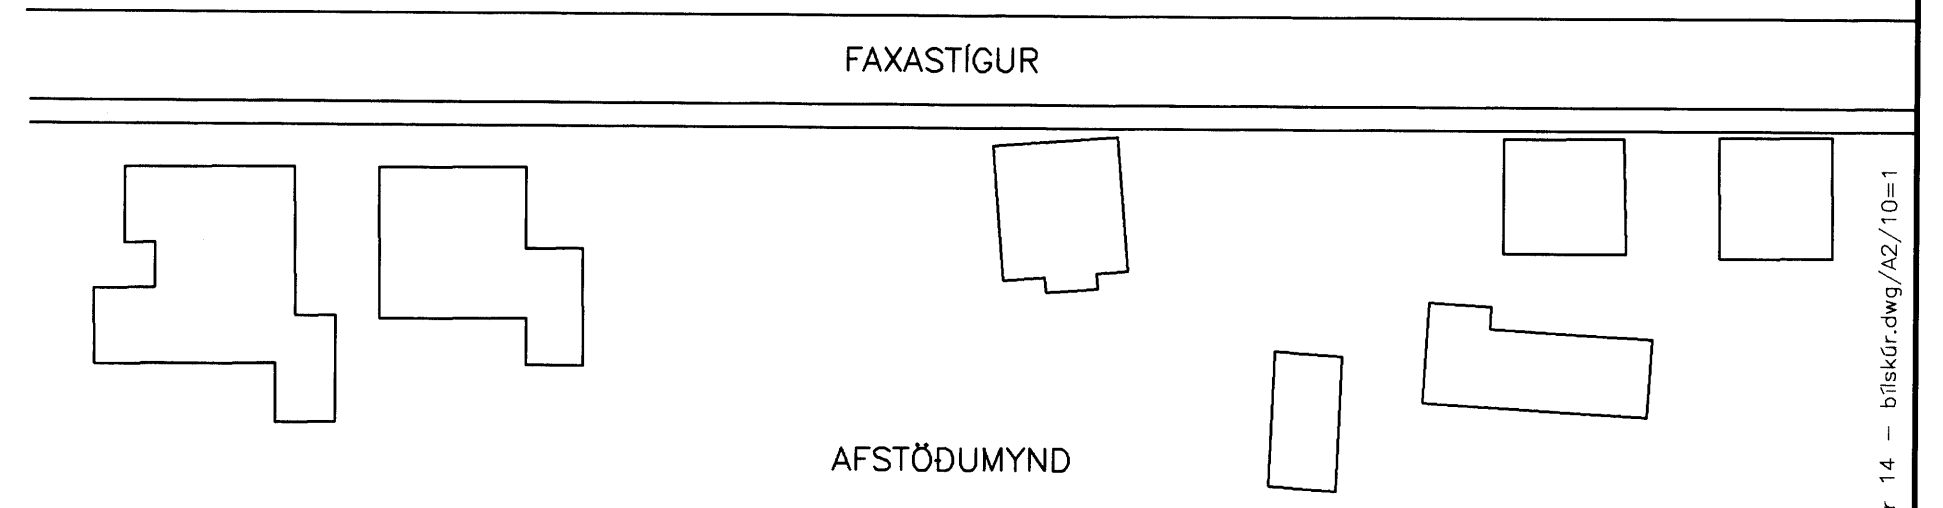

AFSTÖÐUMYND

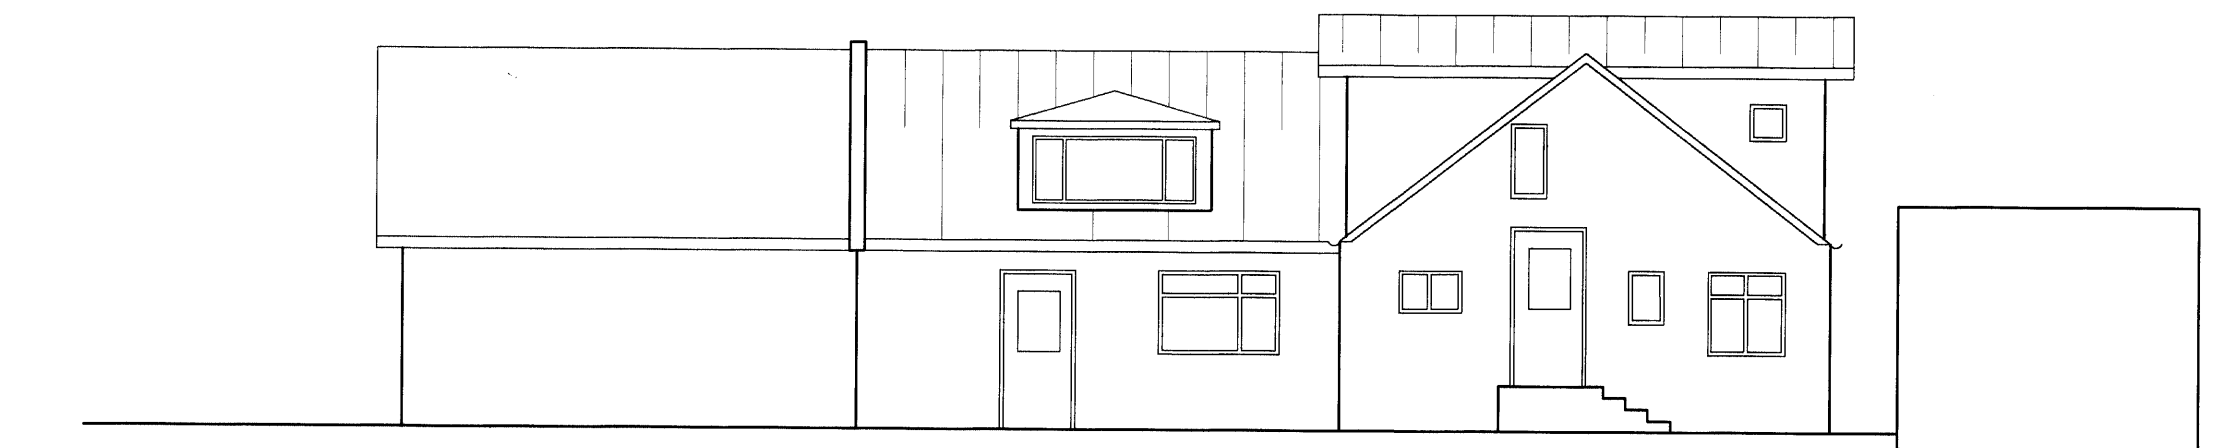

NORÐURHLID

hönnun hf

☑ Sími 510 4000. Fax 510 4001. Útibú: Reydarfjörður, Hvolsvöllur.

M. RE	FAXASTÍGUR 14, VESTMANNAEYJUM	E
H. RE		D
T.	ÚTLIT, AFSTÖÐUMYND	C
Y.		B
G.		A
DAGS. JÚnÍ 99		SAMT. <i>Reynir Einarsson m.b.</i> MKV. 1:100/1:500

Faxastigur 14 - biskGr.dwg/A2/10=1