



BYGGINGARFRAGA
70-6-85
BYGGINGARFRAGA
Valur Pálsson


NÚVERANDI ← → ETTIR STÆKKUN

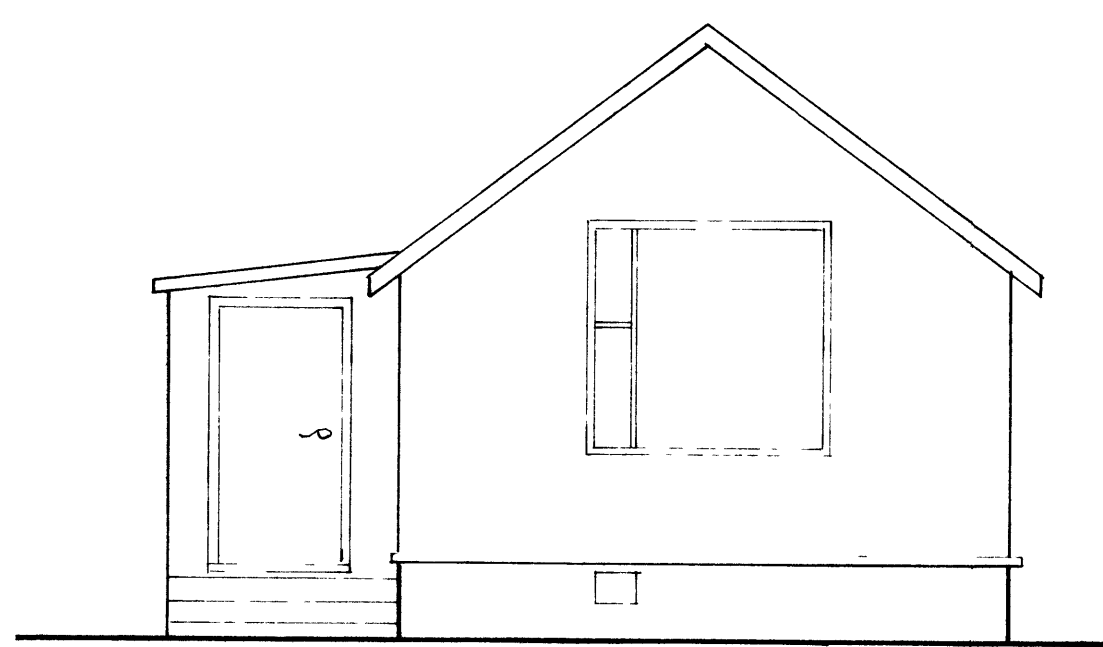


SUDUR

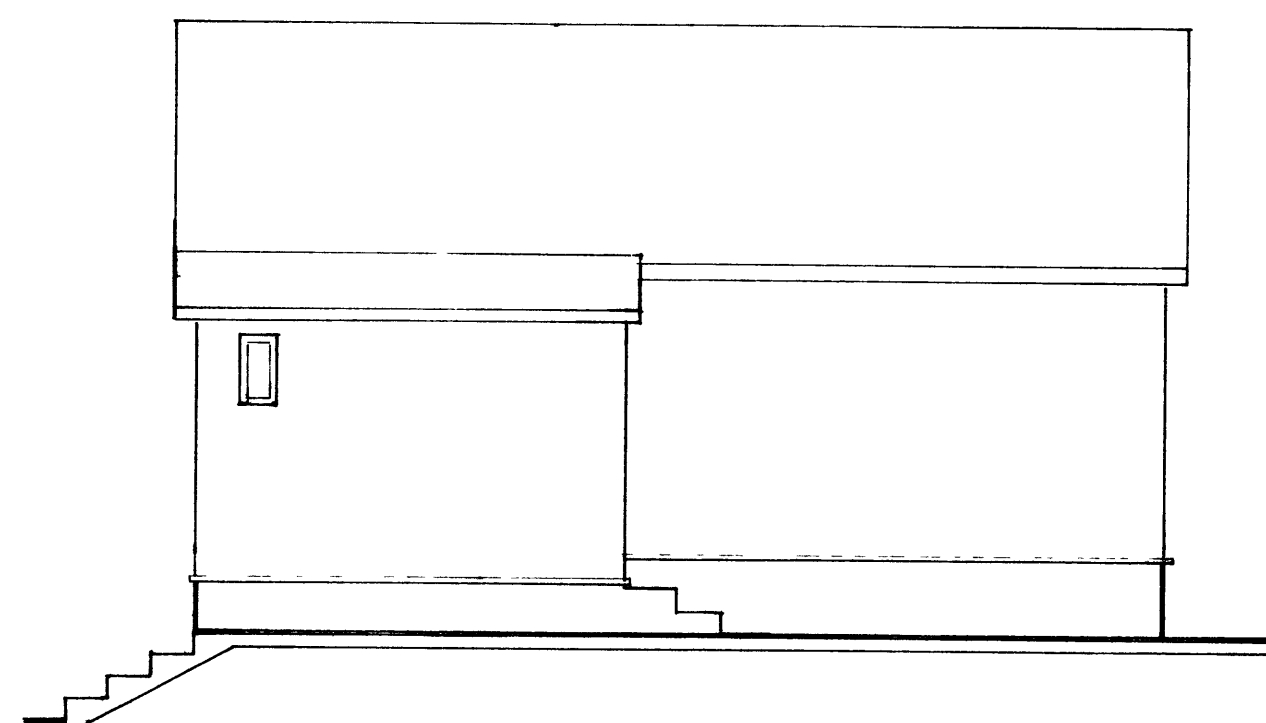


VESTUR

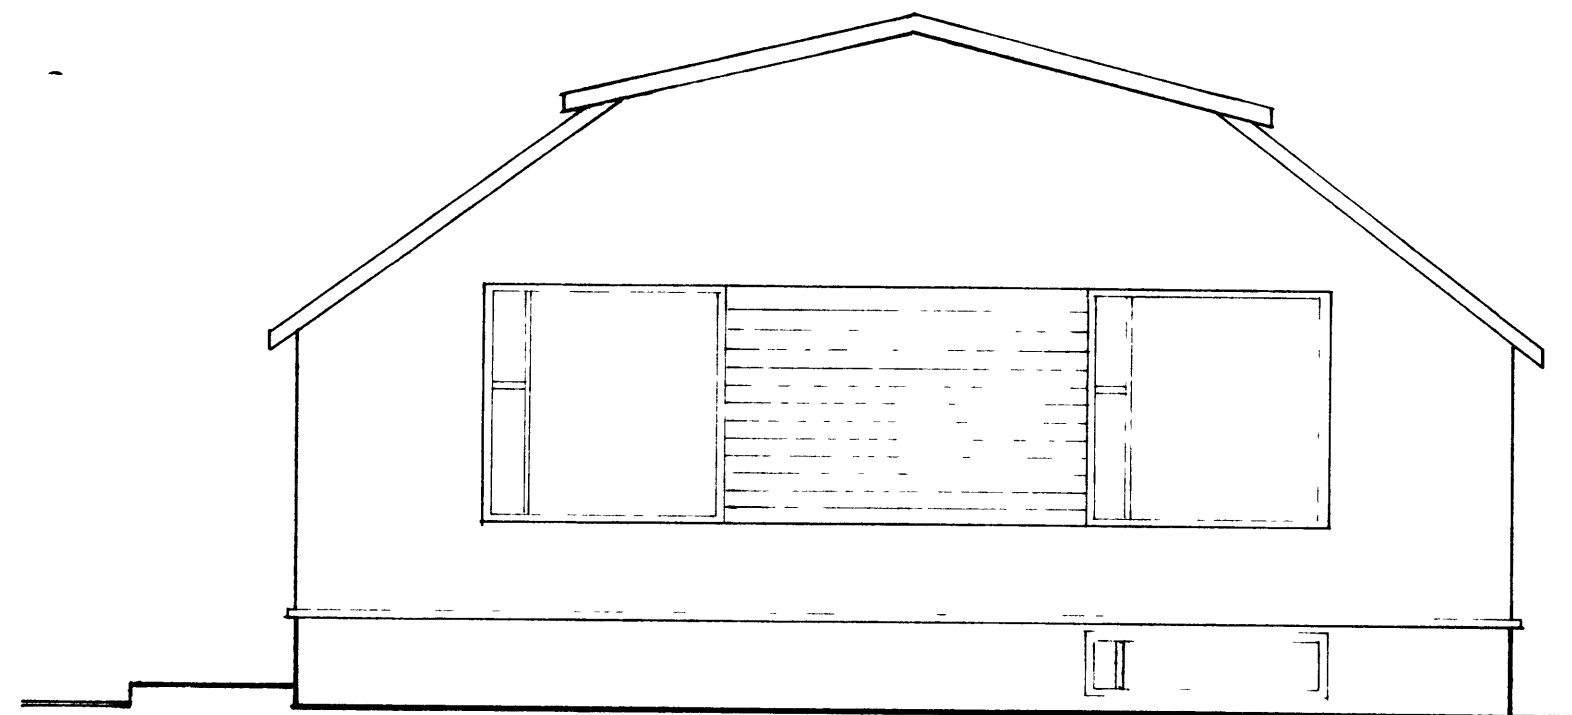


SUDUR

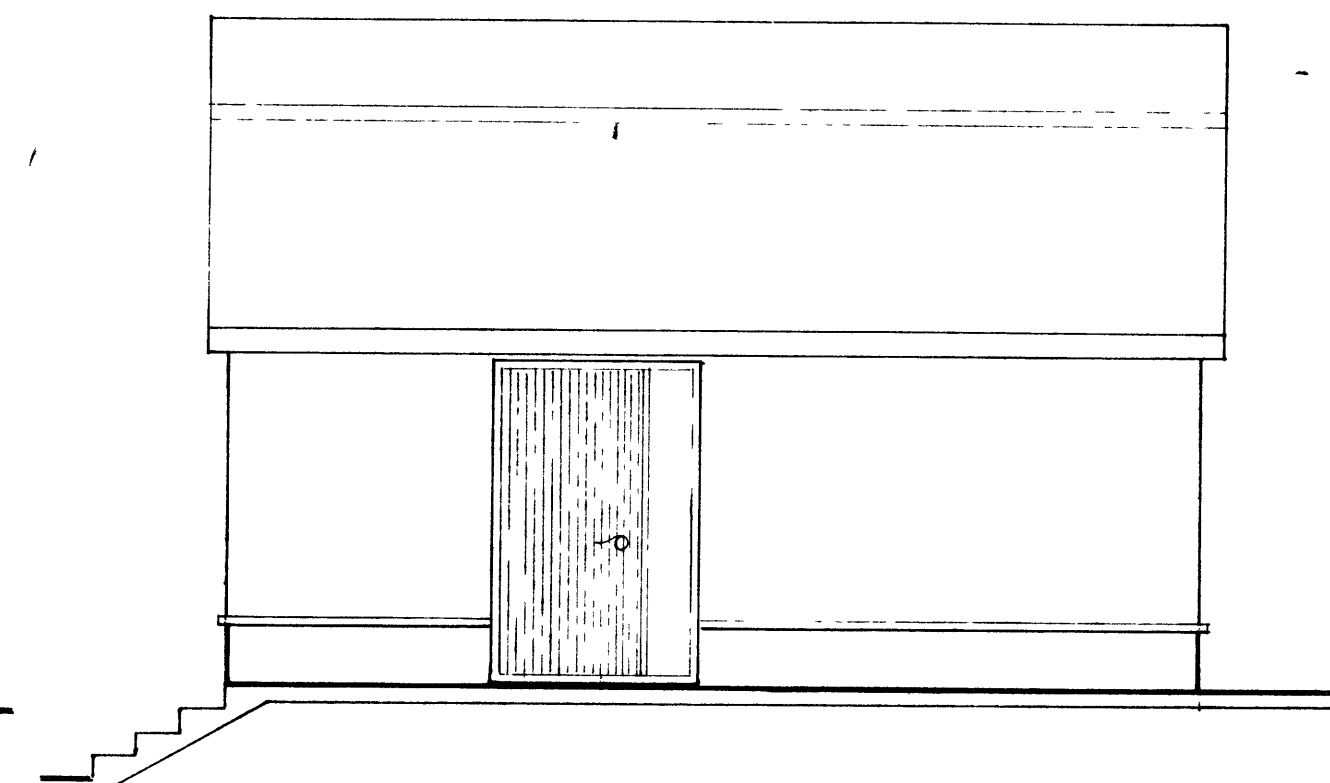


VESTUR

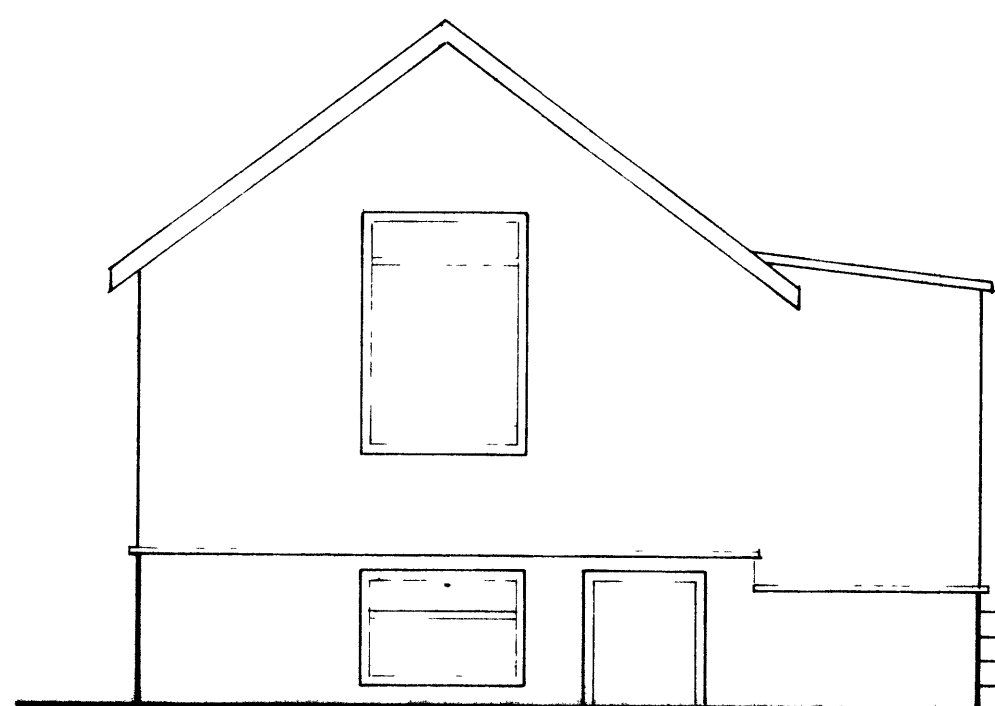


NORDUR

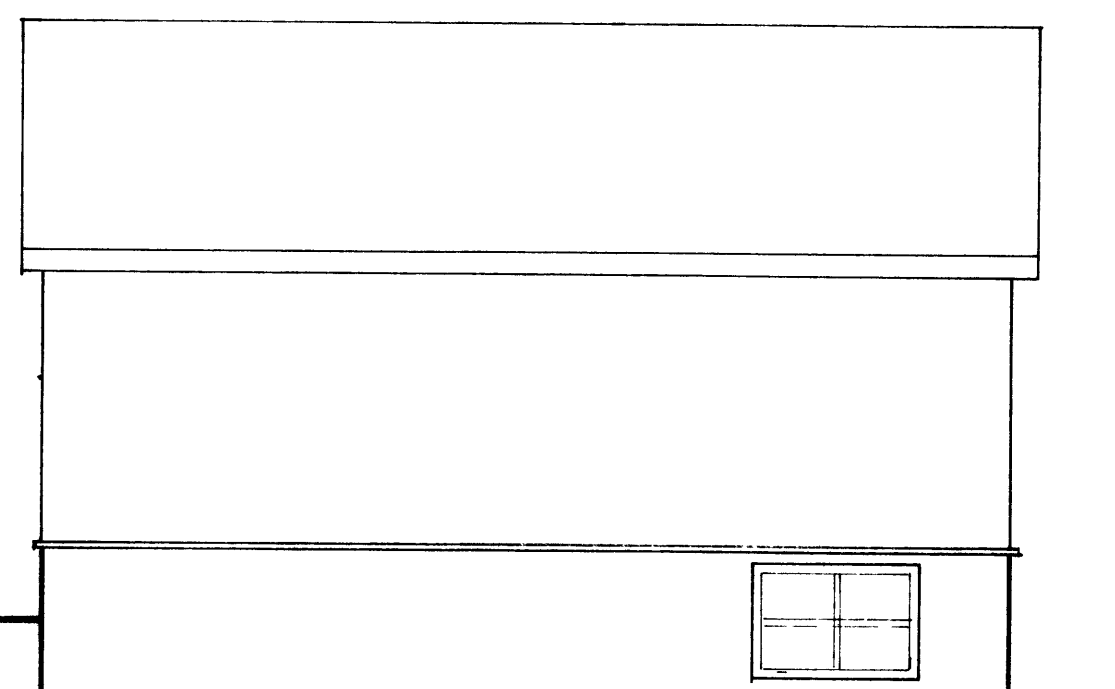


AUSTUR

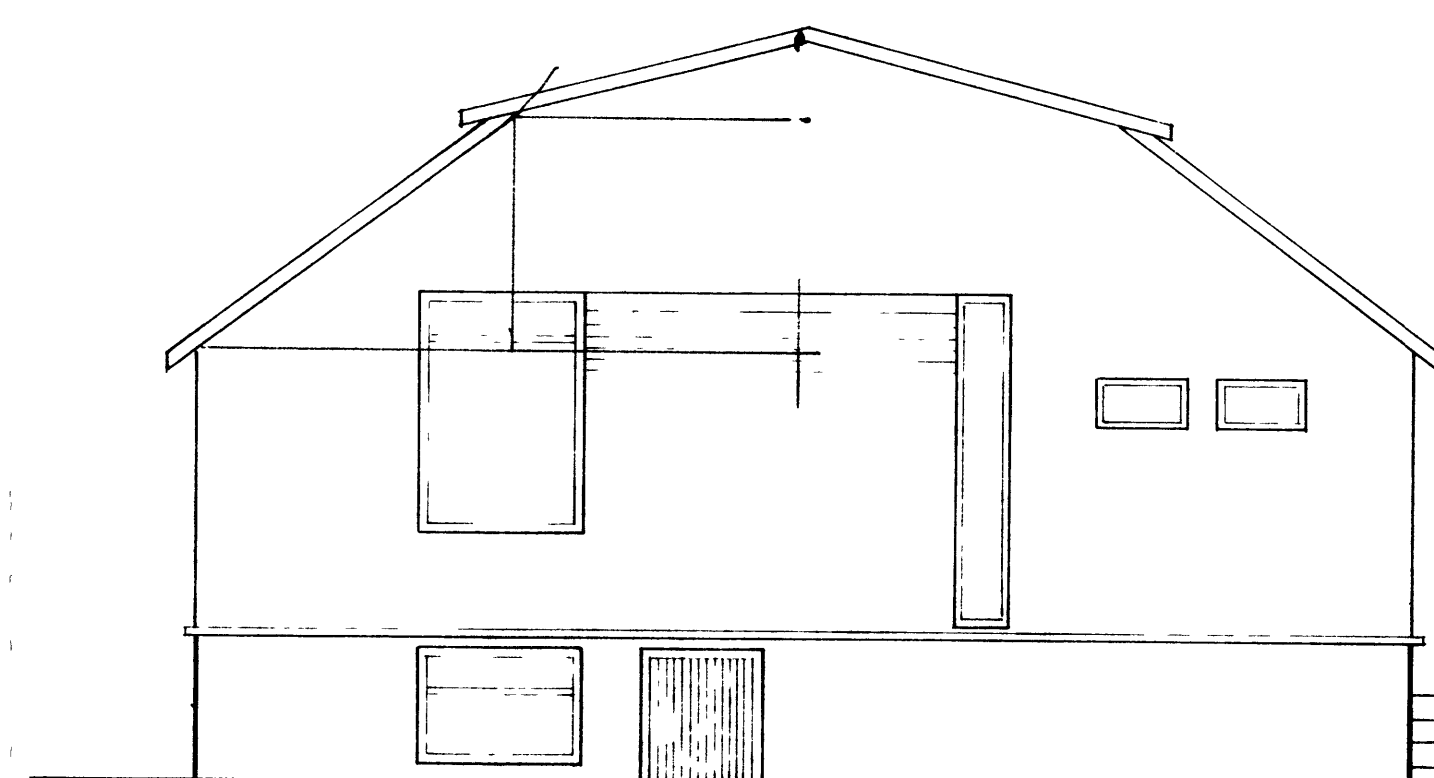


NORDUR

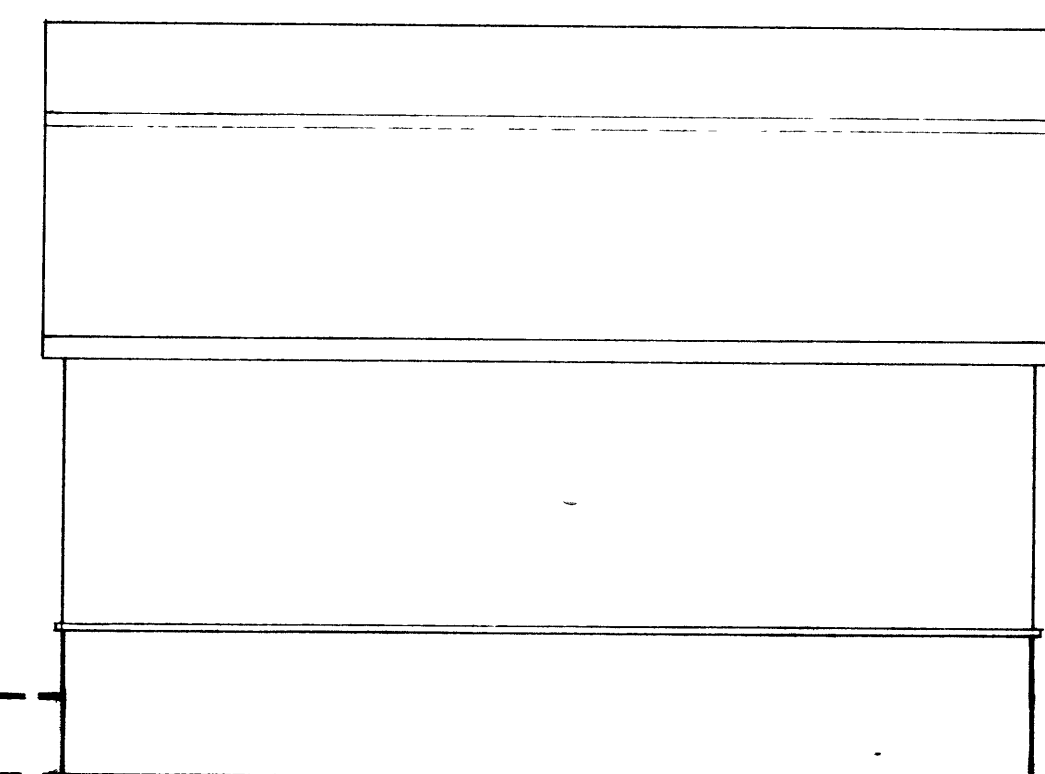

AUSTUR

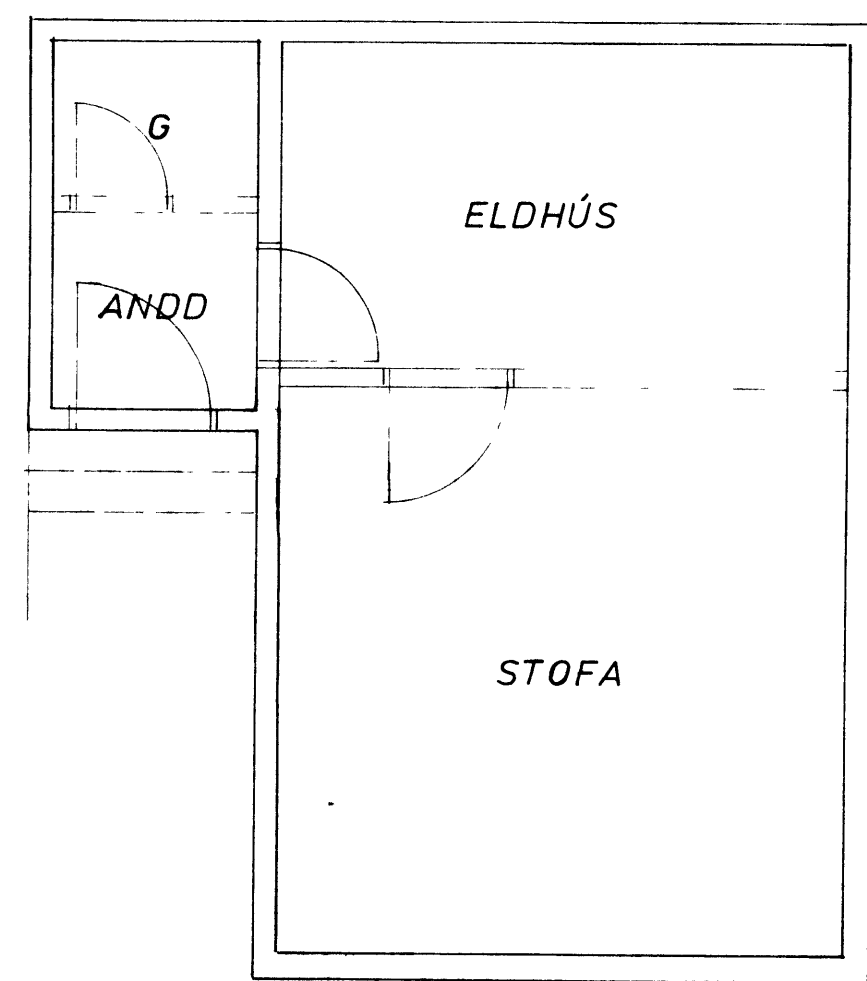


HÆÐ

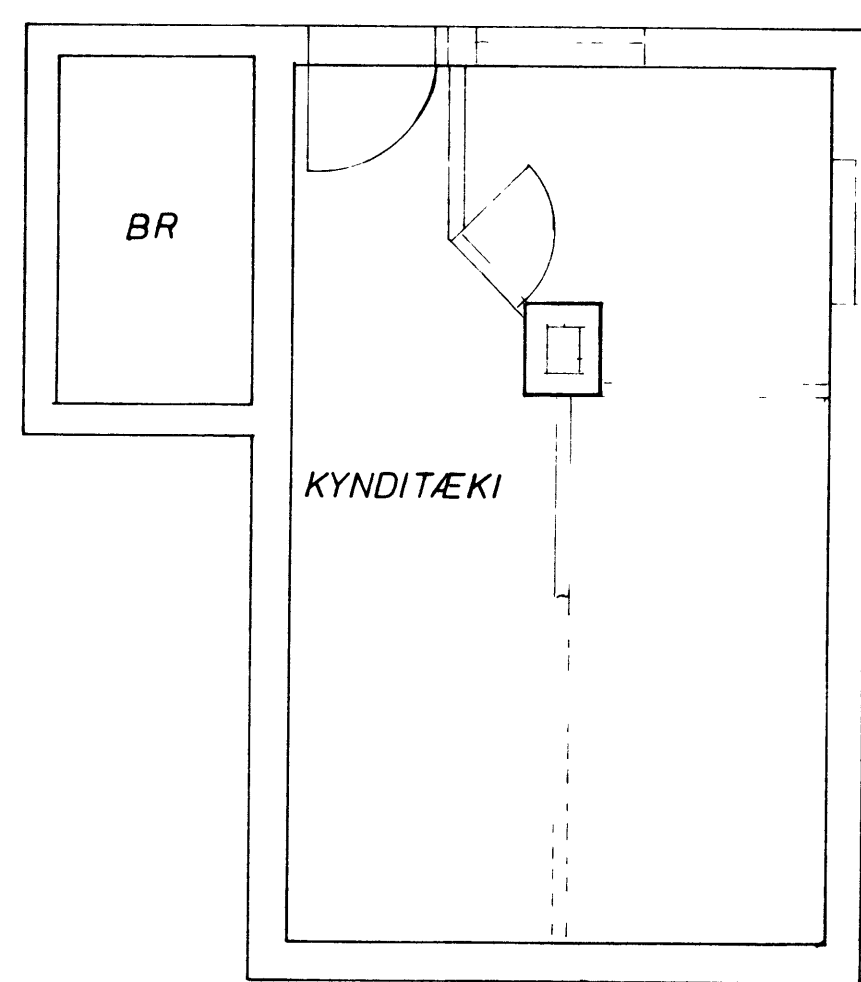


KJALLARI

$F_{HÆÐ} = 30 m^2$
 $F_{KJ} = 27 m^2$

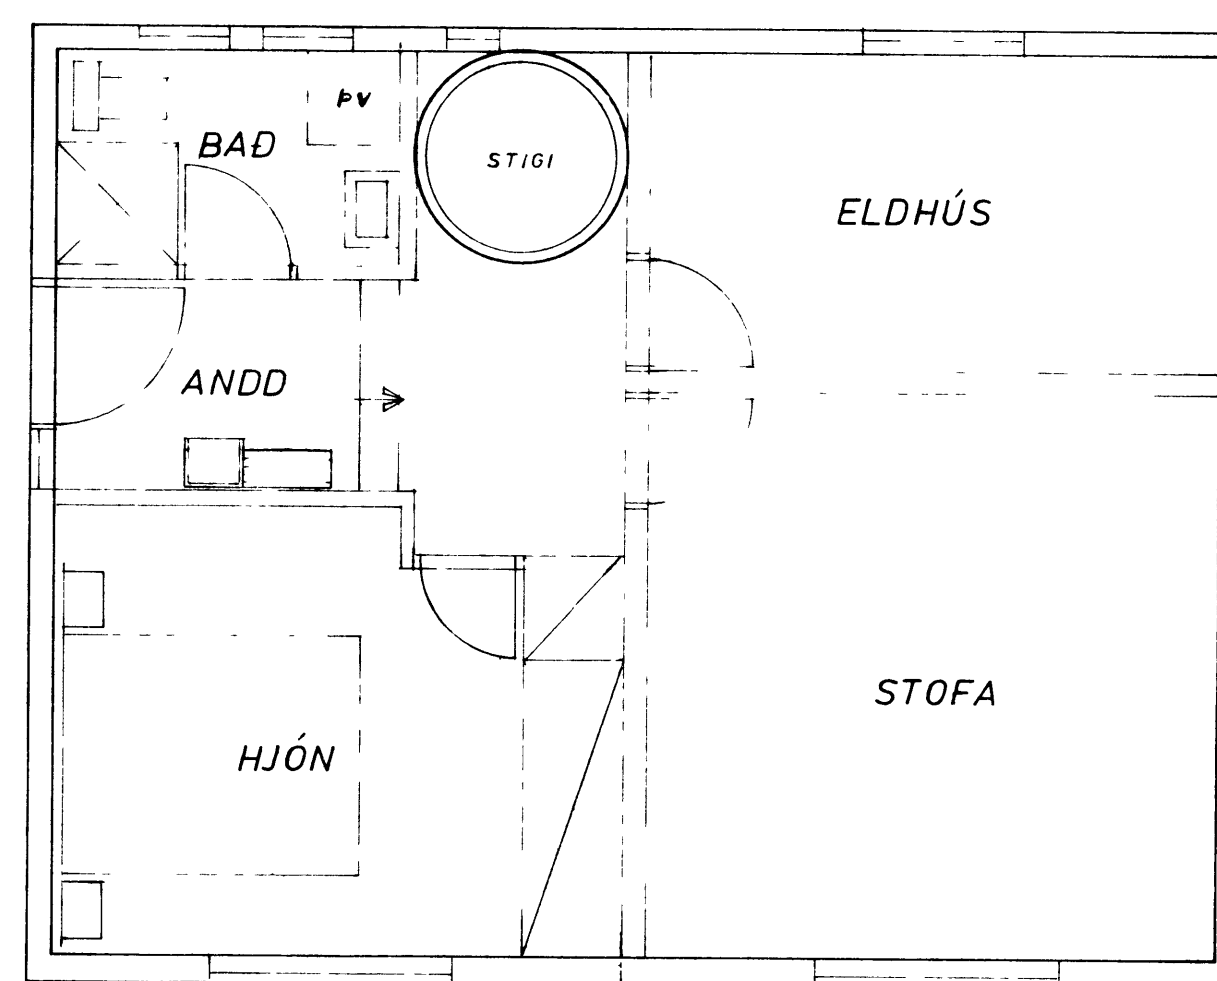

HÆÐ

$F_{HÆÐ} = 52 m^2$
 $F_{KJ} = 30 m^2$

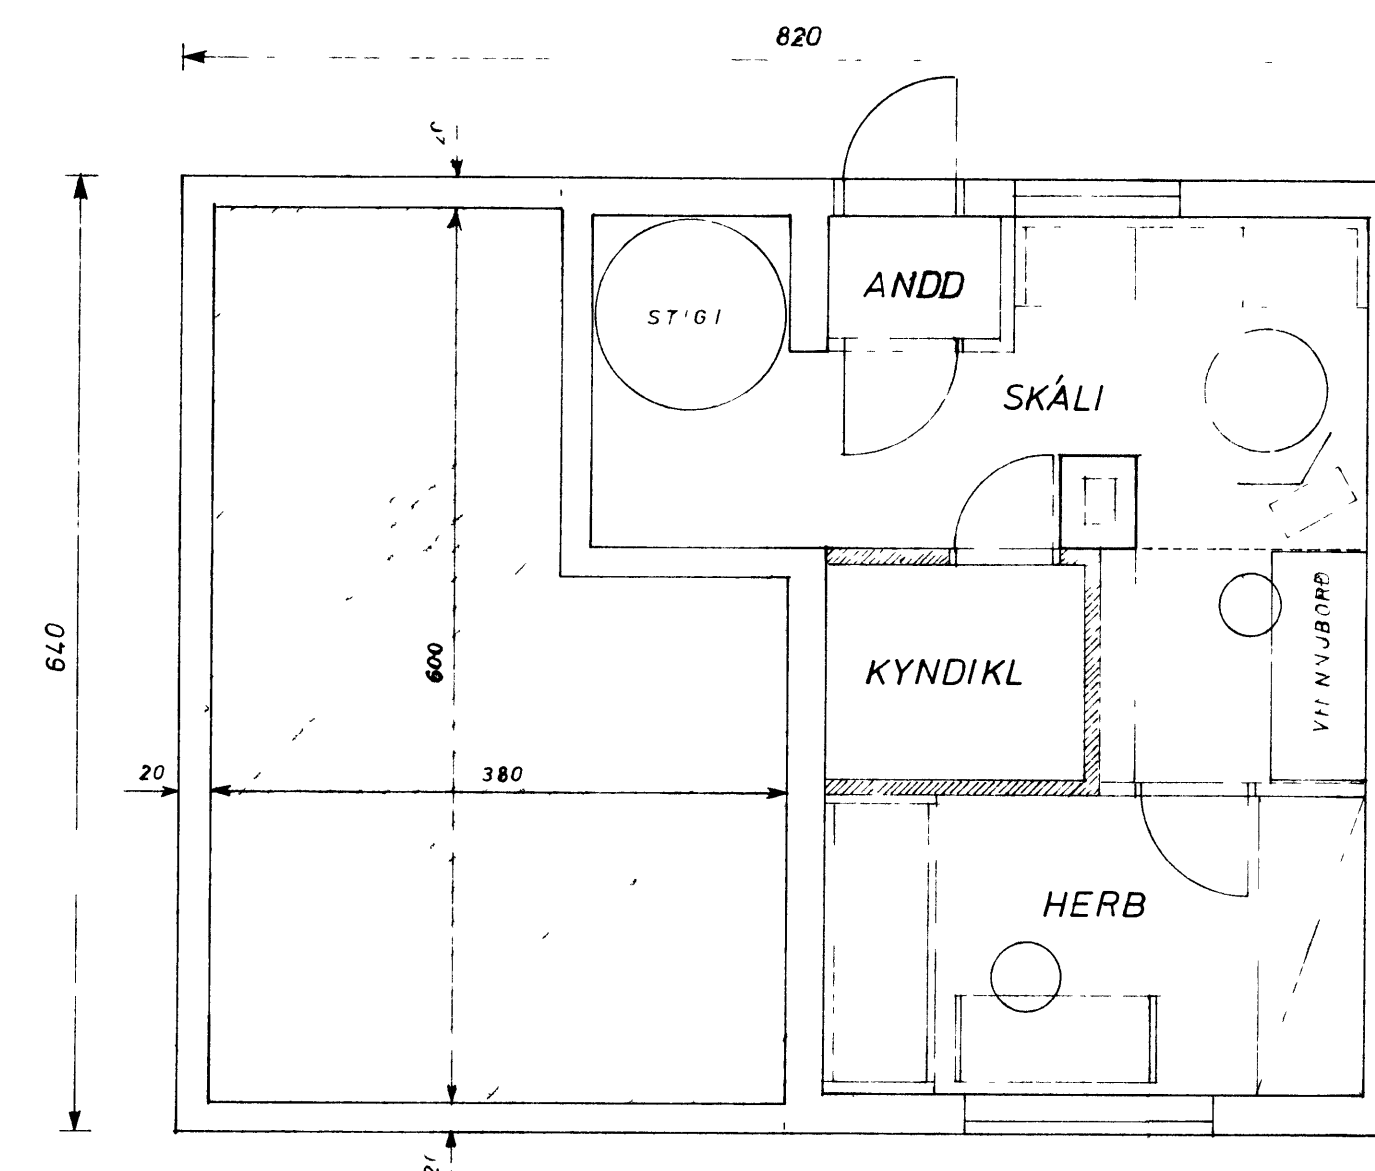

KJALLARI

FAXASTÍGUR 18.

STÆKKUN JUNI 1975 MKV 1 50.