
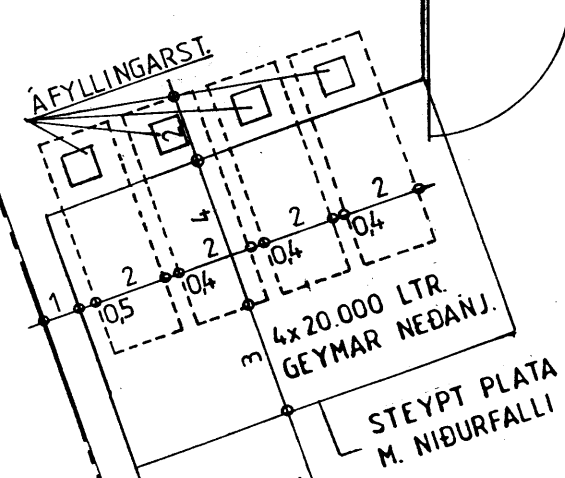
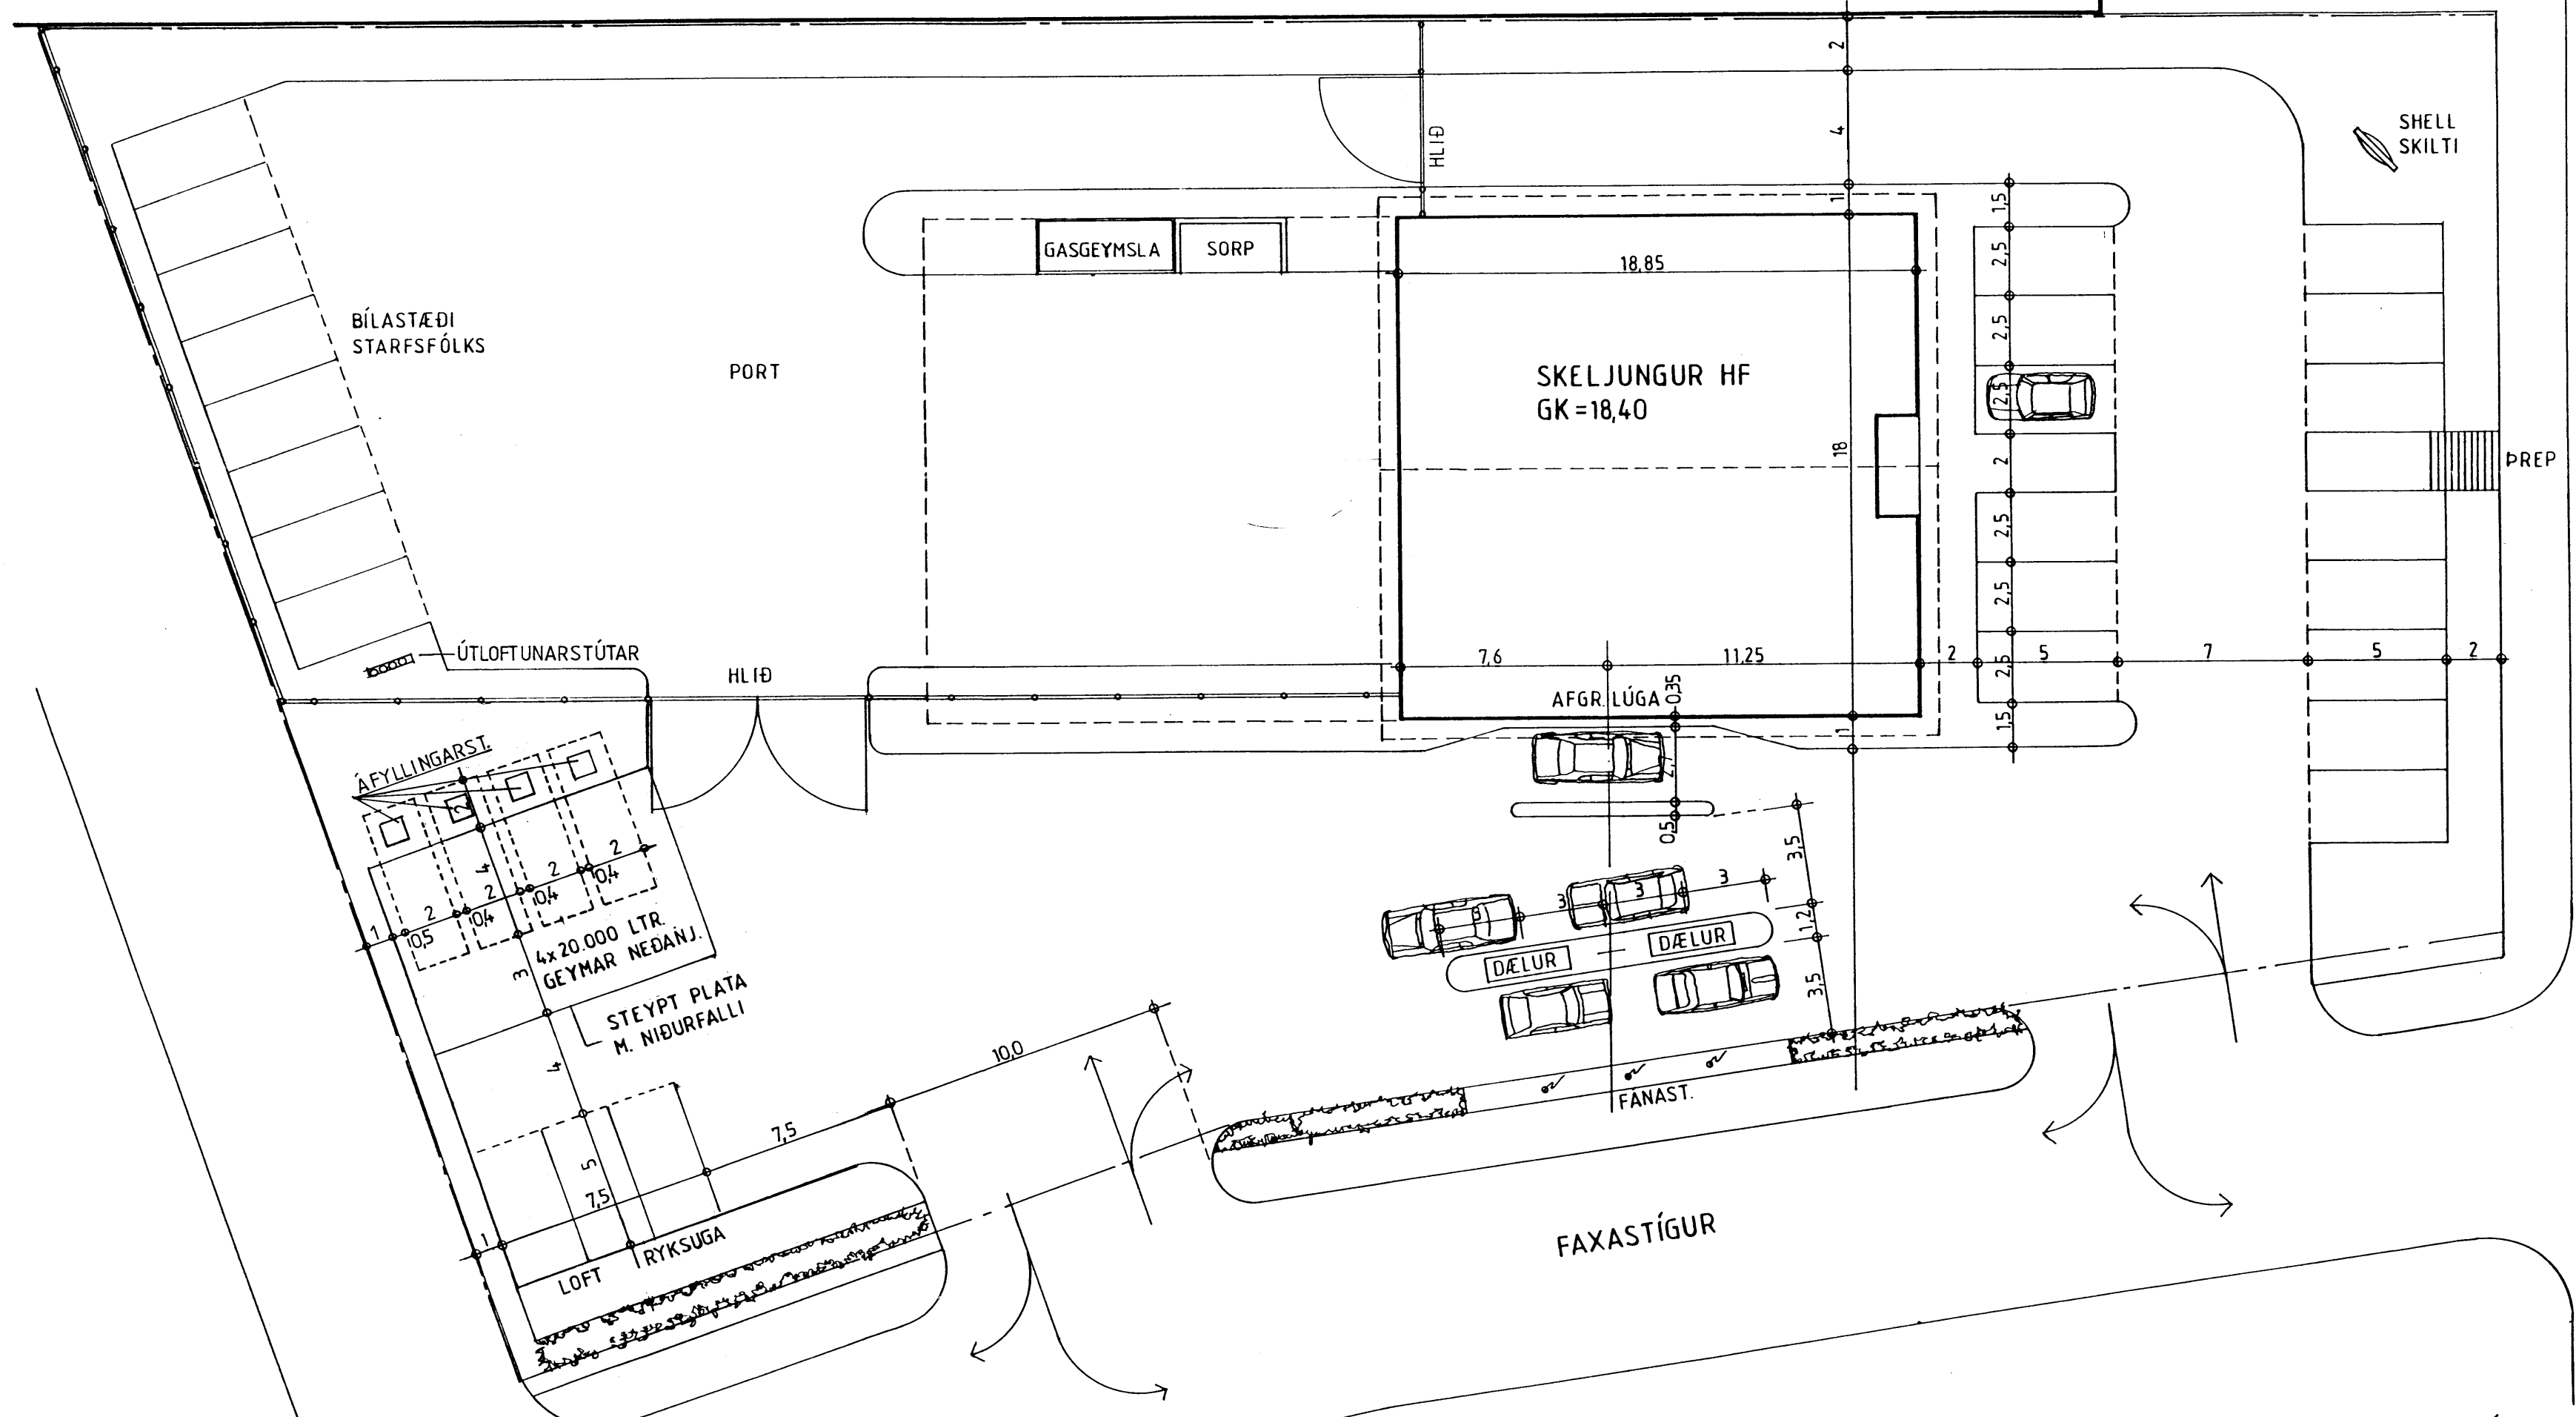


EFTIR BREYTINGU

SAMÞYKTI
12-4-95
EYGGINGARSTAFUR
Jóns B. G.

ÁHALDAHÚS VESTMANNAEYJABÆJAR
GK = 15,80

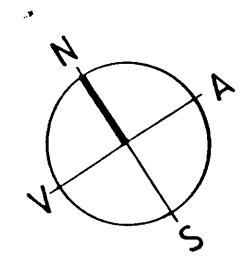

Brunamálastofnun ríkisins
SAMÞYKTI
21 MARS 1995
AA
Arni Arnason

02 SKELJUNGUR HF FAXASTÍGUR 36 VESTMANNAEYJUM
HAUKUR HARDARSON ARKITEKT FAI AFSTÖÐUMYND 1:200
TEIKNISTOFAN HÁTEIGSVEGI 7 105 REYKJAVÍK 22. FEB. 1995
S. 61 19 10 F. 61 19 21 06. MARS 1995

Haukur Hardarson